
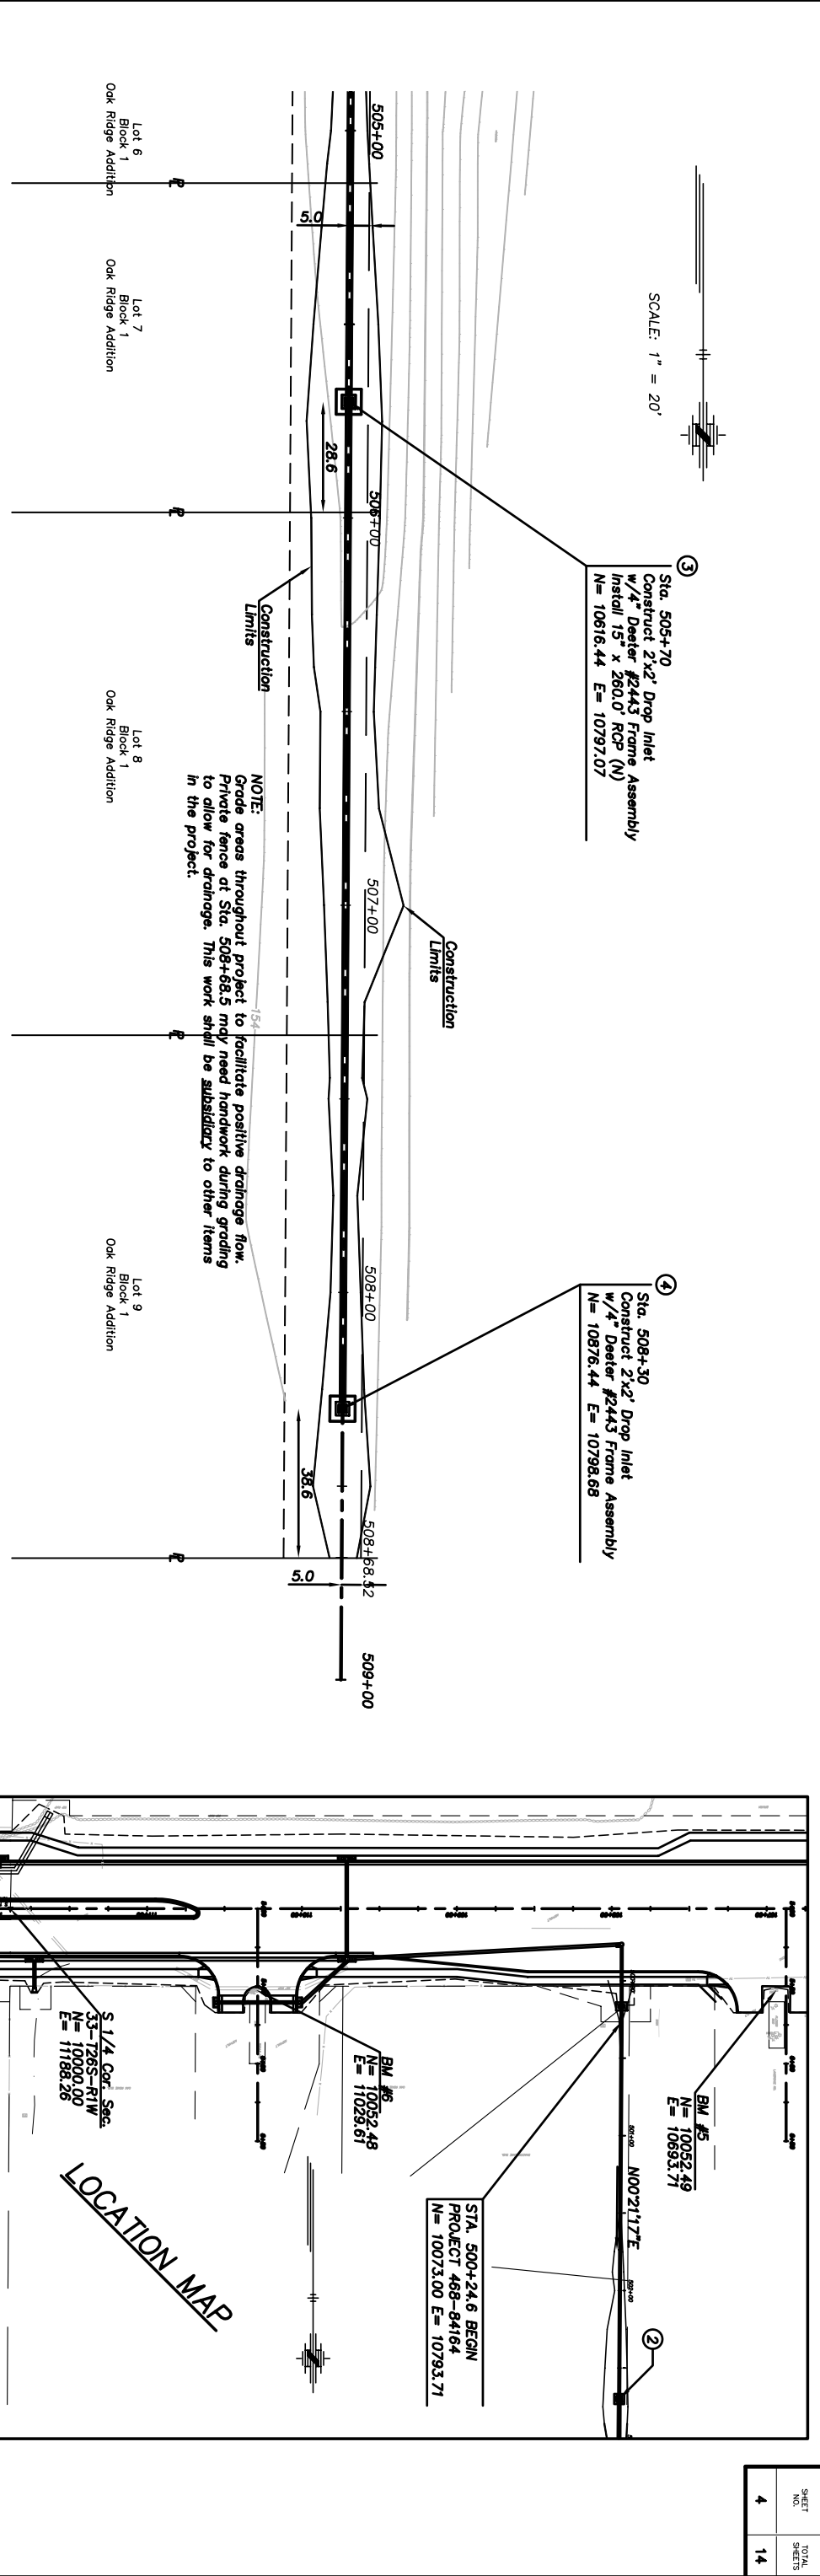


PROFILE	SURVEYED	BY	DATE
NOTE BOOK	PLOTTED		
NO.	GRADES CHECKED		
	PK'S NOTED		
	STRUCTURE NOTATIONS CHECKED		

PROFILE	SURVEYED	BY	DATE
NOTE BOOK	PLOTTED		
NO.	GRADES CHECKED		
	PK'S NOTED		
	STRUCTURE NOTATIONS CHECKED		

1"=20'  
03546-pp05

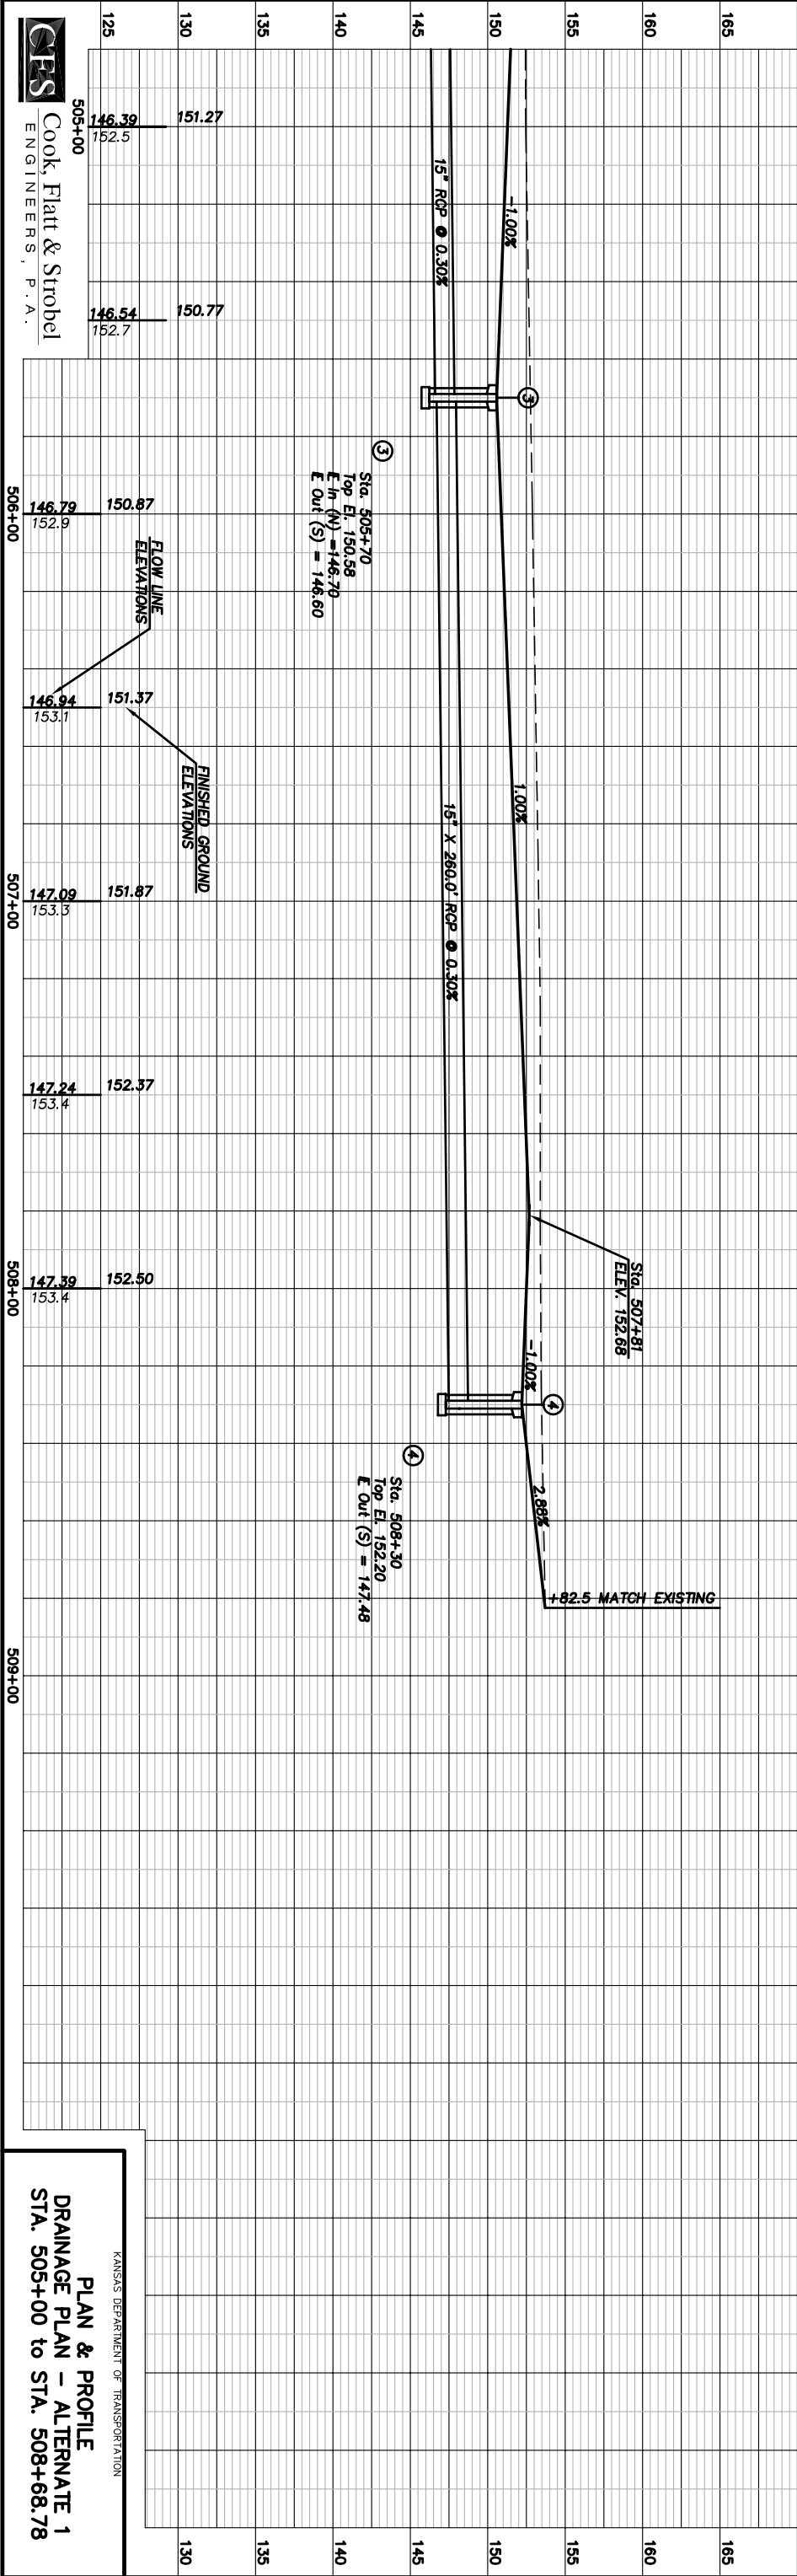

**PLAN & PROFILE  
DRAINAGE PLAN - ALTERNATE 1  
STA. 505+00 to STA. 508+68.78**

KANSAS DEPARTMENT OF TRANSPORTATION

J:\2003p-r-o\03546\A\04 PP2.dwg 3/16/2006 11:23:22 AM CST

SHEET NO.	4
TOTAL SHEETS	14