



DETAIL I  
ARMORFLEX  
UNIT DIMENSIONS

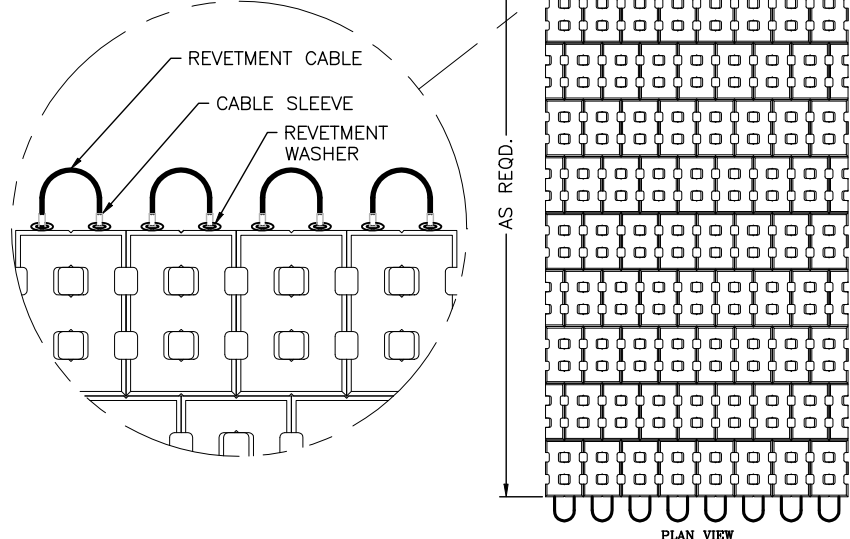


DETAIL II  
ARMORFLEX  
TYPICAL MAT LAYOUT

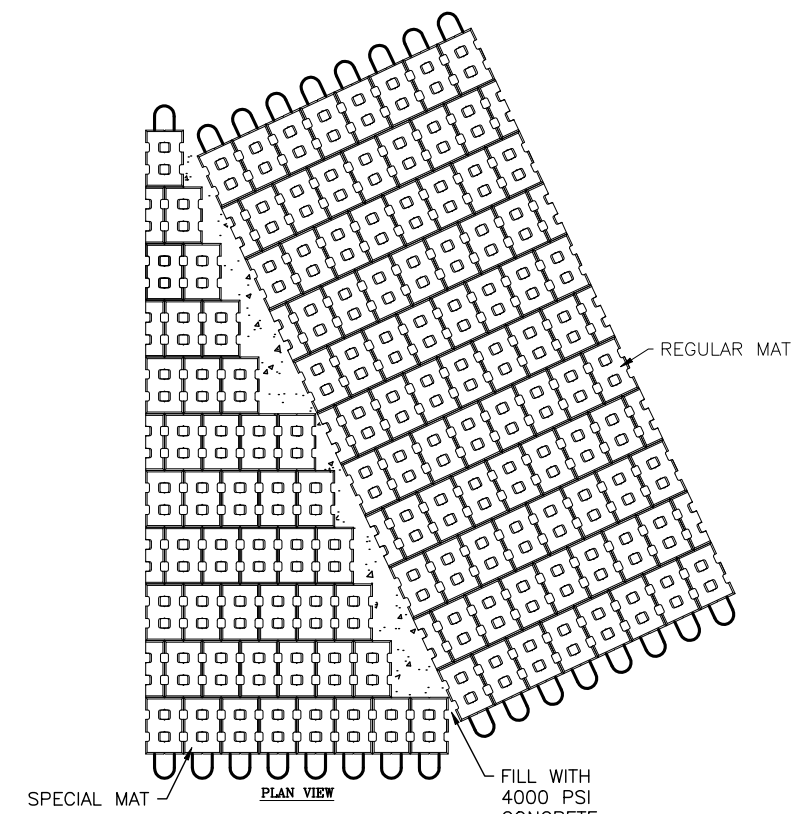


DETAIL III  
ARMORFLEX  
SPECIAL MATS


NOTE:  
SPECIAL MATS ARE CONSTRUCTED BY OMITTING  
THE REQUIRED UNITS SO THE REQUIRED MAT  
DIMENSIONS CAN BE OBTAINED.

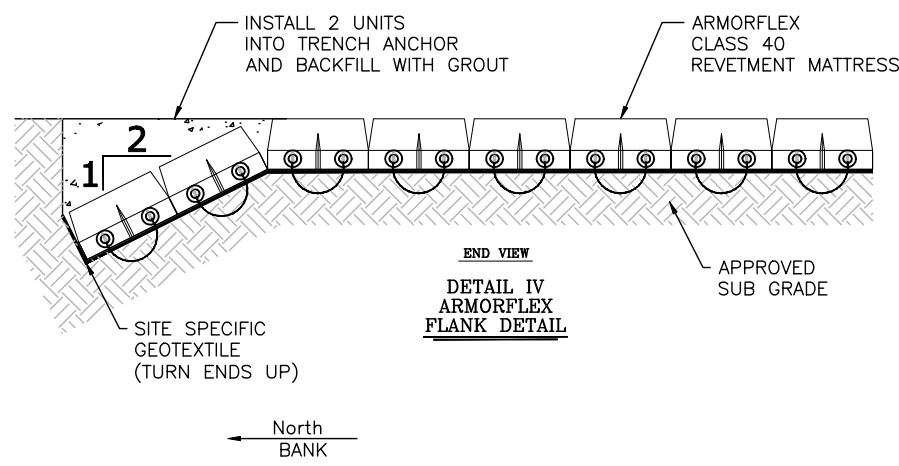

DETAIL IV  
ARMORFLEX  
FLANK DETAIL

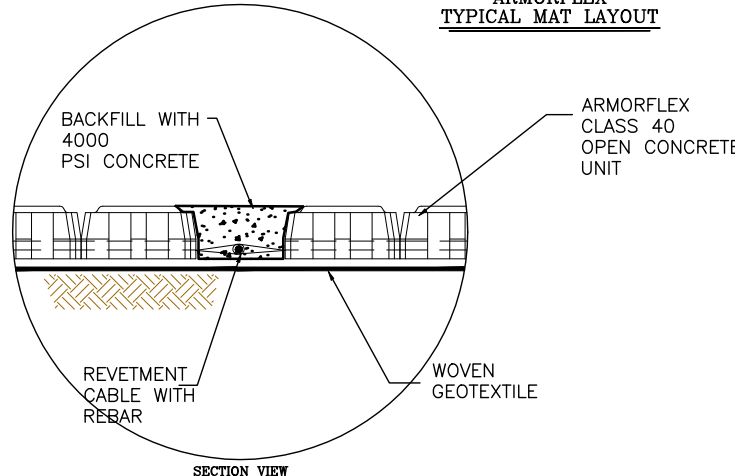

DETAIL V  
ARMORFLEX  
TYPICAL GROUT SEAM

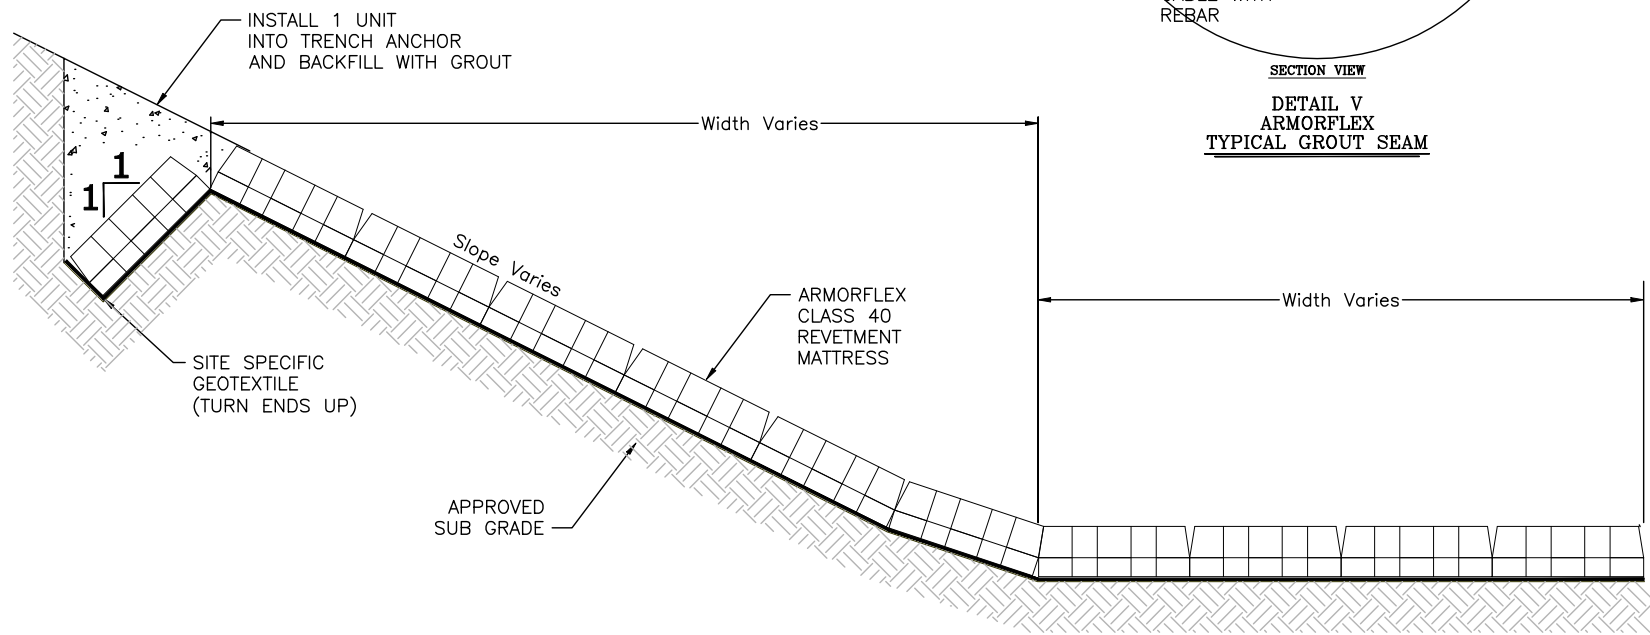

DETAIL VI  
ARMORFLEX  
SECTION A-A

SHEET TITLE: ARMORFLEX CL 50 ECO - DETAIL SHEET		CAD FILE: PROJECTS 05'
CHECKED BY: KWM	DATE: 07-28-05	REVISION DATE:
DRAWN BY: EM	SCALE: N.T.S.	DRAWING NO.:
		FX1269-05
		DRAWING NAME: WATERSHED-D

ARMORTEC  
EROSION CONTROL SOLUTIONS

301 PASCOE BLVD.  
BOWLING GREEN, KY 42104

PH (270) 843-4659  
FAX (270) 783-9552

PROJECT NAME:  
WATERSHED IMPROVEMENTS  
ALACHUA COUNTY, FL

NO.	DESCRIPTION	BY	REVISIONS