


STATE OF KANSAS
CITY OF WICHITA
SEDGWICK COUNTY

PROJECT NUMBER	Sheet No.	Total Sheets
87 N-0306-01	1	111

KANSAS DEPARTMENT OF TRANSPORTATION PROJECT NUMBER 87 N-0306-01
29TH STREET NORTH FROM TYLER ROAD TO RIDGE ROAD

INDEX OF SHEETS

- 1 --- TITLE SHEET
- 2-3 --- TYPICAL SECTIONS
- 4-13 --- PLAN & PROFILE SHEETS
- 14-15 --- PAVING PLANS
- 16-17 --- INTERSECTION DETAILS
- 18-20 --- PAVING DETAILS
- 21 --- SCHEDULE OF INLETS AND MANHOLES
- 22-26 --- DRAINAGE DETAILS
- 27-36 --- CULVERT DETAILS
- 39 --- SUMMARY OF QUANTITIES
- 40-45 --- EROSION CONTROL PLANS
- 46-52 --- SIGNAL PLANS
- 53-55 --- PAVEMENT MARKING PLANS
- 56-61 --- TRAFFIC CONTROL PLANS
- 62-70 --- LANDSCAPE PLANS
- 71-111 --- CROSS SECTIONS

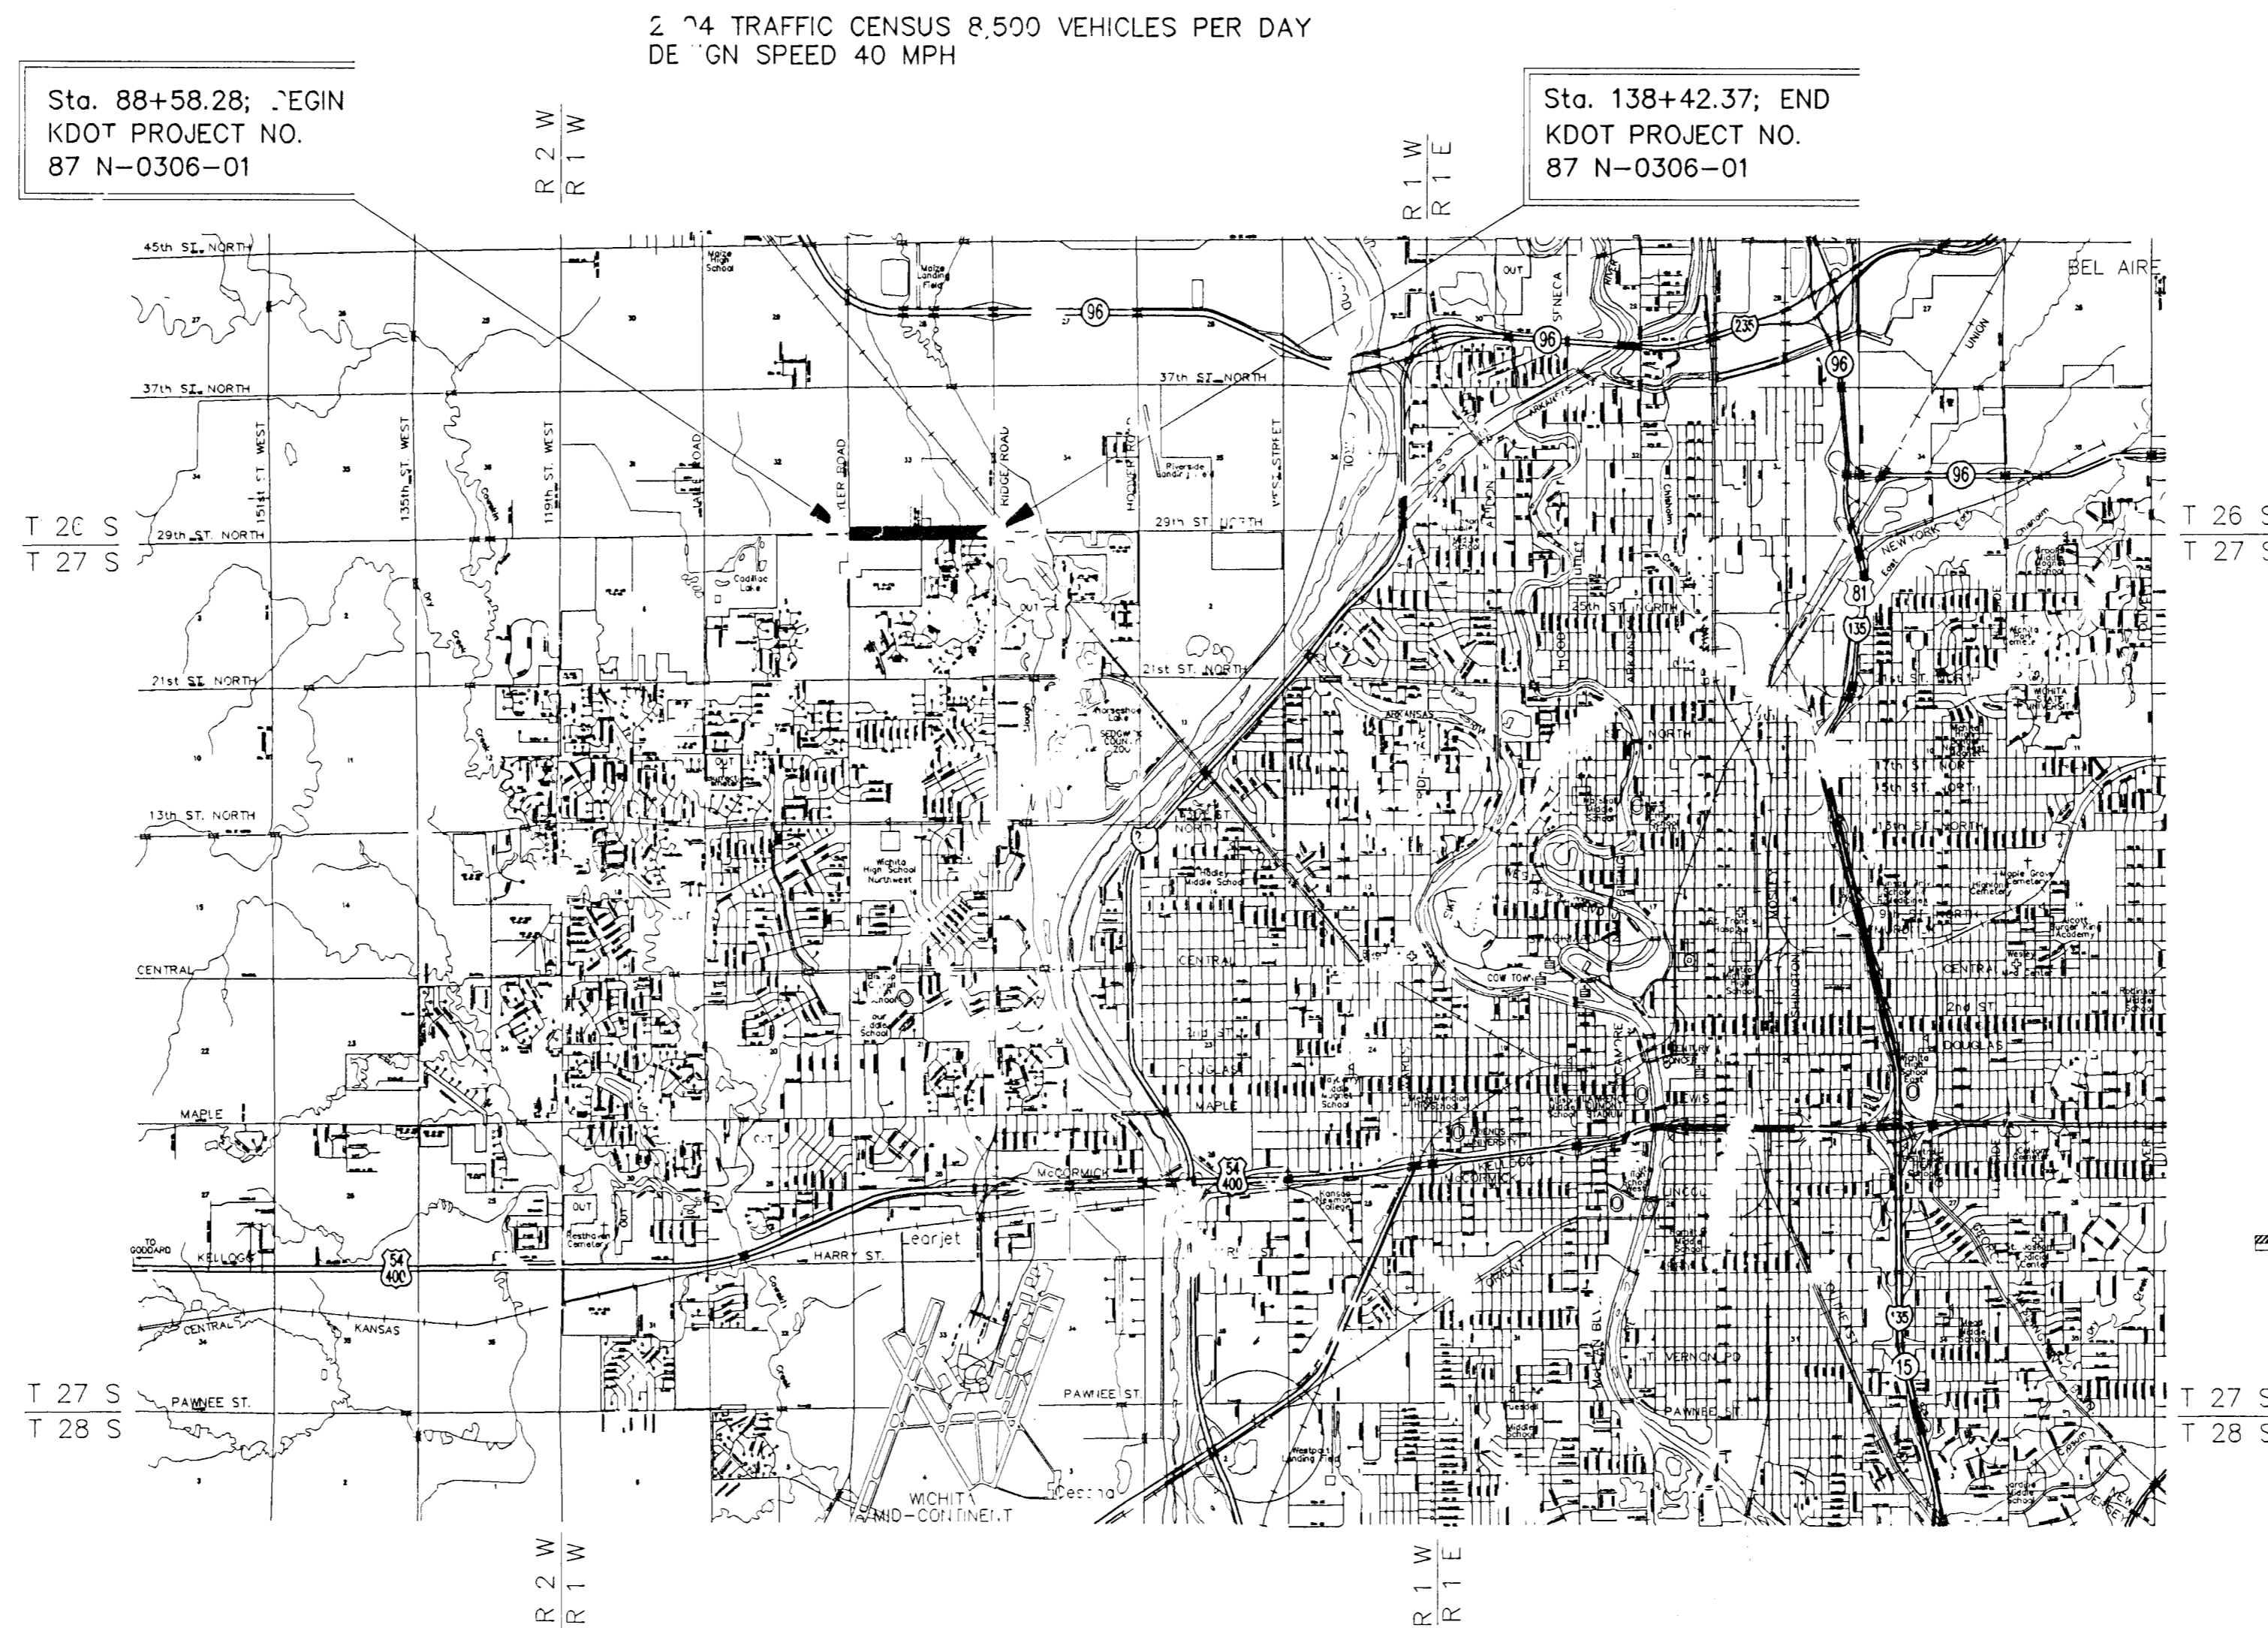

- GRADING
- PAVEMENT
- STORM SEWER
- TRAFFIC SIGNAL
- LANDSCAPE
- PAVEMENT MARKING

CITY OF WICHITA
PROJECT NO.
472-83903
O.C.A. No. 706914

Utility Locate Contacts

Call BEFORE you dig
1-800-344-7233
STATEWIDE (DIG SAFE)

NOTE: ROAD SHALL REMAIN OPEN TO THRU TRAFFIC DURING CONSTRUCTION.

CONVENTIONAL SIGNS

COUNTY LINE	-----	CENTER LINE OF PROJECT	-----
CITY LIMITS	-----	TERRACE	-----
STATE OR NATIONAL LINE	-----	CULVERTS	-----
TOWNSHIP, SECTION or GRANT LINE	-----	DRAINAGE INLET & STORM SEWER	-----
PROPERTY LINE	-----	ACCESS CONTROL	-----
HIGHWAY FENCE	-----	POWER POLE	-----
EXISTING FENCE	-----	TELEPHONE POLE	-----
GUARD FENCE	-----	MARSH	-----
CONSTRUCTION LIMITS	-----	HEDGE	-----
RIGHT OF WAY LINE	-----	TREES	-----
TRAVELED WAY	-----	PROFILE ELEVATION	-----
RAILROADS	-----	STREAM or CREEK	-----

GROSS LENGTH OF PROJECT	---	4544.09 ft.
EXCEPTIONS	---	ft.
NET LENGTH OF PROJECT	---	4884.09 ft.
NET LENGTH OF PAVEMENTS	---	ft.
NET LENGTH OF ROAD	---	4884.09 ft.

GENERAL NOTE

ALL CONSTRUCTION METHODS AND MATERIALS USED IN THE CONSTRUCTION OF THE IMPROVEMENTS COVERED BY THESE PLANS SHALL BE IN ACCORDANCE WITH THE STANDARD TECHNICAL SPECIFICATIONS AND CURRENT REGULATIONS ON FILE IN THE OFFICE OF THE CITY ENGINEER, CITY OF WICHITA, KANSAS. THE CITY ENGINEER'S DECISIONS ON QUESTIONS REGARDING THESE PLANS SHALL GOVERN.

CITY OF WICHITA, KANSAS
DEPARTMENT OF PUBLIC WORKS - ENGINEERING DIVISION

RELEASED FOR CONSTRUCTION: _____ DATE _____
Kevin K. Holland
CITY ENGINEER

ATTESTED: _____ DATE _____
CITY CLERK

PLANS PREPARED BY:

CFS
Cook, Flatt & Strobel
ENGINEERS, P.A.