


Sheet Index

1	Title Sheet
2	Key Sheet
3	General Notes
4-6	Typical Pavement Sections
7-8	Pavement Details
9	Drive Details
10	Retaining Wall Details
11-21	Hillside Paving Plans
22	Hillside Joint Plan
23-25	Intersection Joint & Grading Plans
26	Valley Gutter Details
27	Side Street Details
28-30	Retaining Wall Plan/Profiles
31-36	Storm Water Sewer Plan/Profiles
37-42	Storm Water Sewer Details
43-59	Hillside Water Line Plans
60-65	Traffic Signal & Wiring Plans
66-68	Traffic Signal Details
69-79	Pavement Marking Plan
80	Signing Details
81	Traffic Control Typical Sections
82-83	Traffic Control Plans
84-86	Traffic Control Details
87	Restoration Areas
88	Drainage Area Map
89-91	Recapitulations of Quantities
92	Erosion Control Plan
93-96	Erosion Control Details
97-117	Earthwork Cross Sections
118	Earthwork Quantities

STATE OF KANSAS DEPARTMENT OF TRANSPORTATION

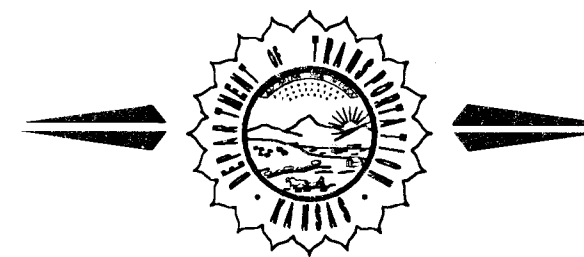

CONSTRUCTION PLANS FOR PROPOSED HILLSIDE AVENUE KELLOGG TO 3RD STREET NORTH FEDERAL AID URBAN SYSTEM PROJECT

FOR
THE CITY OF WICHITA,
SEDGWICK COUNTY, KANSAS

James L. Armour, P.E. City Engineer


FHWA REGION NO.	STATE	PROJECT NO.	FISCAL YEAR	SHEET NO.	TOTAL SHEETS
7	KANSAS	87N-0226-01	2006	1	118

CMQ N-022(601)


GRADING
STORM SEWER
SURFACING
SIGNALIZATION
PAVEMENT MARKING
SODDING

Note:
All Dimensions shown without the SI suffix
are in meters. All elevations shown are in
meters

Traffic Note:
Traffic shall be carried through construction.
See sheet no. 76-77 for Construction Sequences.

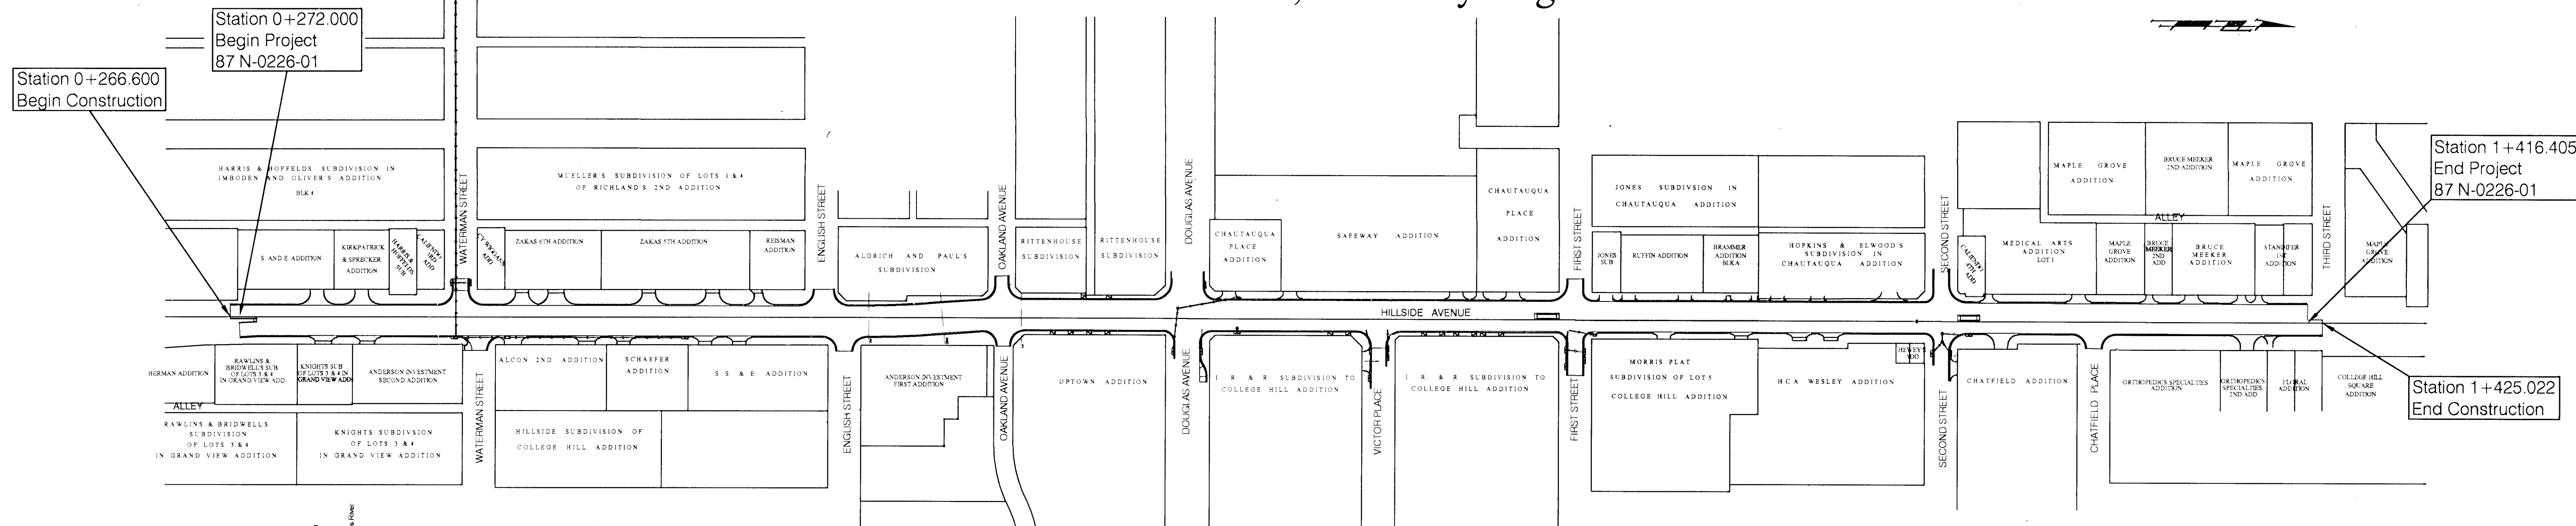

SITE

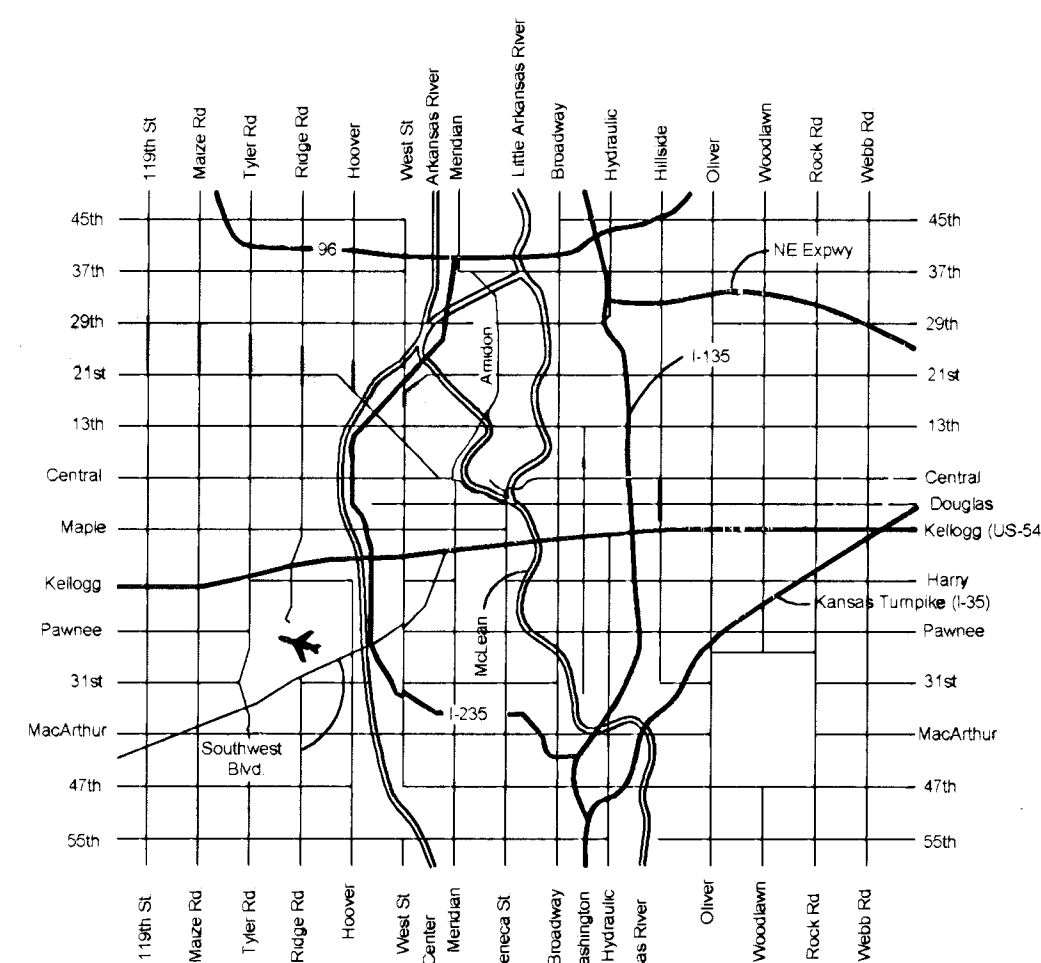

Vicinity Map

Design Data


AADT (2000)	20,000
AADT (2030)	26,000
DHV	8%
T	3%
V	55 km/hr
C of A	N/A
Clear Zone	1.6m

87 N-0226-01

City Project: 472-83862
O.C.A. No. 706867

May, 2006

Gross Length of Project	1144.405 m
Exceptions	0.000 m
Additions	0.000 m
Net Length of Project	1144.405 m
Net Length of Bridges	0.000 m
Net Length of Road	1144.405 m

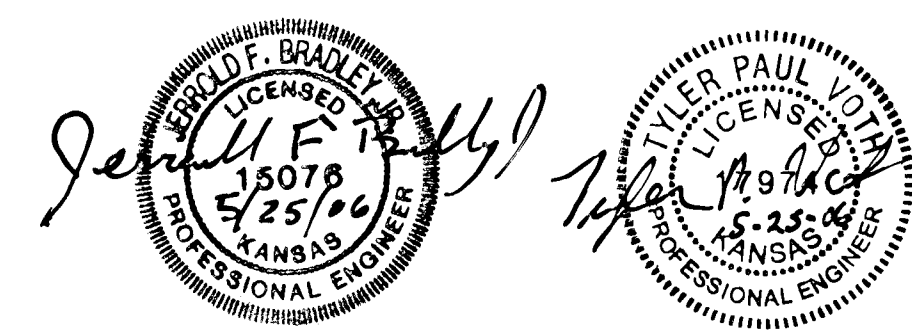

APPROVED - DATE May 25, 2006

James L. Armour
JAMES L. ARMOUR, P.E., CITY ENGINEER
CITY OF WICHITA, KANSAS



BAUGHMAN COMPANY, P.A.
ENGINEERING, SURVEYING, & PLANNING
316-262-7271 • 315 ELLIS • WICHITA, KANSAS 67211