


STATE OF KANSAS
DEPARTMENT OF TRANSPORTATION

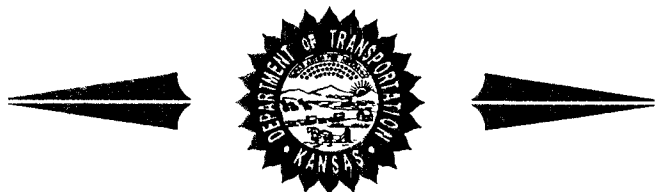

PLAN AND PROFILE OF PROPOSED
INTERSECTION OF TYLER ROAD AND YOSEMITE

FEDERAL AID PROJECT
CITY OF WICHITA PROJECT NO. 472-84176
OCA # 708917
WICHITA, SEDGWICK COUNTY

STATE	PROJECT NO.	YEAR	SHEET NO.	TOTAL SHEETS
KANSAS	87 N-0239-01	2004	1	47

PROJECT NO. 87 N-0239-01
F.A. NO. STP NO23 (901)
GRADING
PAVEMENT MARKING
SURFACING
SEEDING

INDEX OF SHEETS

1	TITLE SHEET
2	TYPICAL SECTIONS
3-4	PLAN
5	GRADING PLAN
6-14	GUARDFENCE PLAN AND DETAILS
15-20	RCB DETAILS
21	SUMMARY OF QUANTITIES
22-25	TEMPORARY EROSION & POLLUTION CONTROL
26-28	PAVEMENT MARKING
29-39	TRAFFIC CONTROL
40-47	CROSS SECTIONS

DATE	
BY	
SURVEY	
CADD TECHNICIAN	
DESIGNERS	
SQUAD	



STA. 603+36.66, END
PROJ. 87 N-0239-01

STA. 594+88.15, BEGIN
PROJ. 87 N-0239-01

TYLER ROAD
DESIGN DESIGNATION

AADT (2003)	4598
AADT (2023)	6934
DHV	11%
D	65%
T	7%
V	50 mph
C of A	none
Clear Zone	30 ft.


CITY OF WICHITA
POPULATION: 312,000

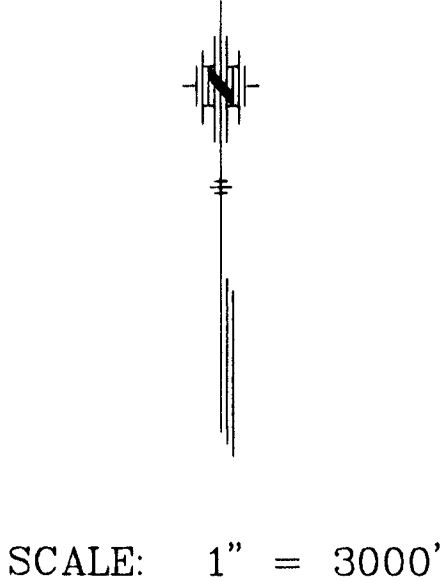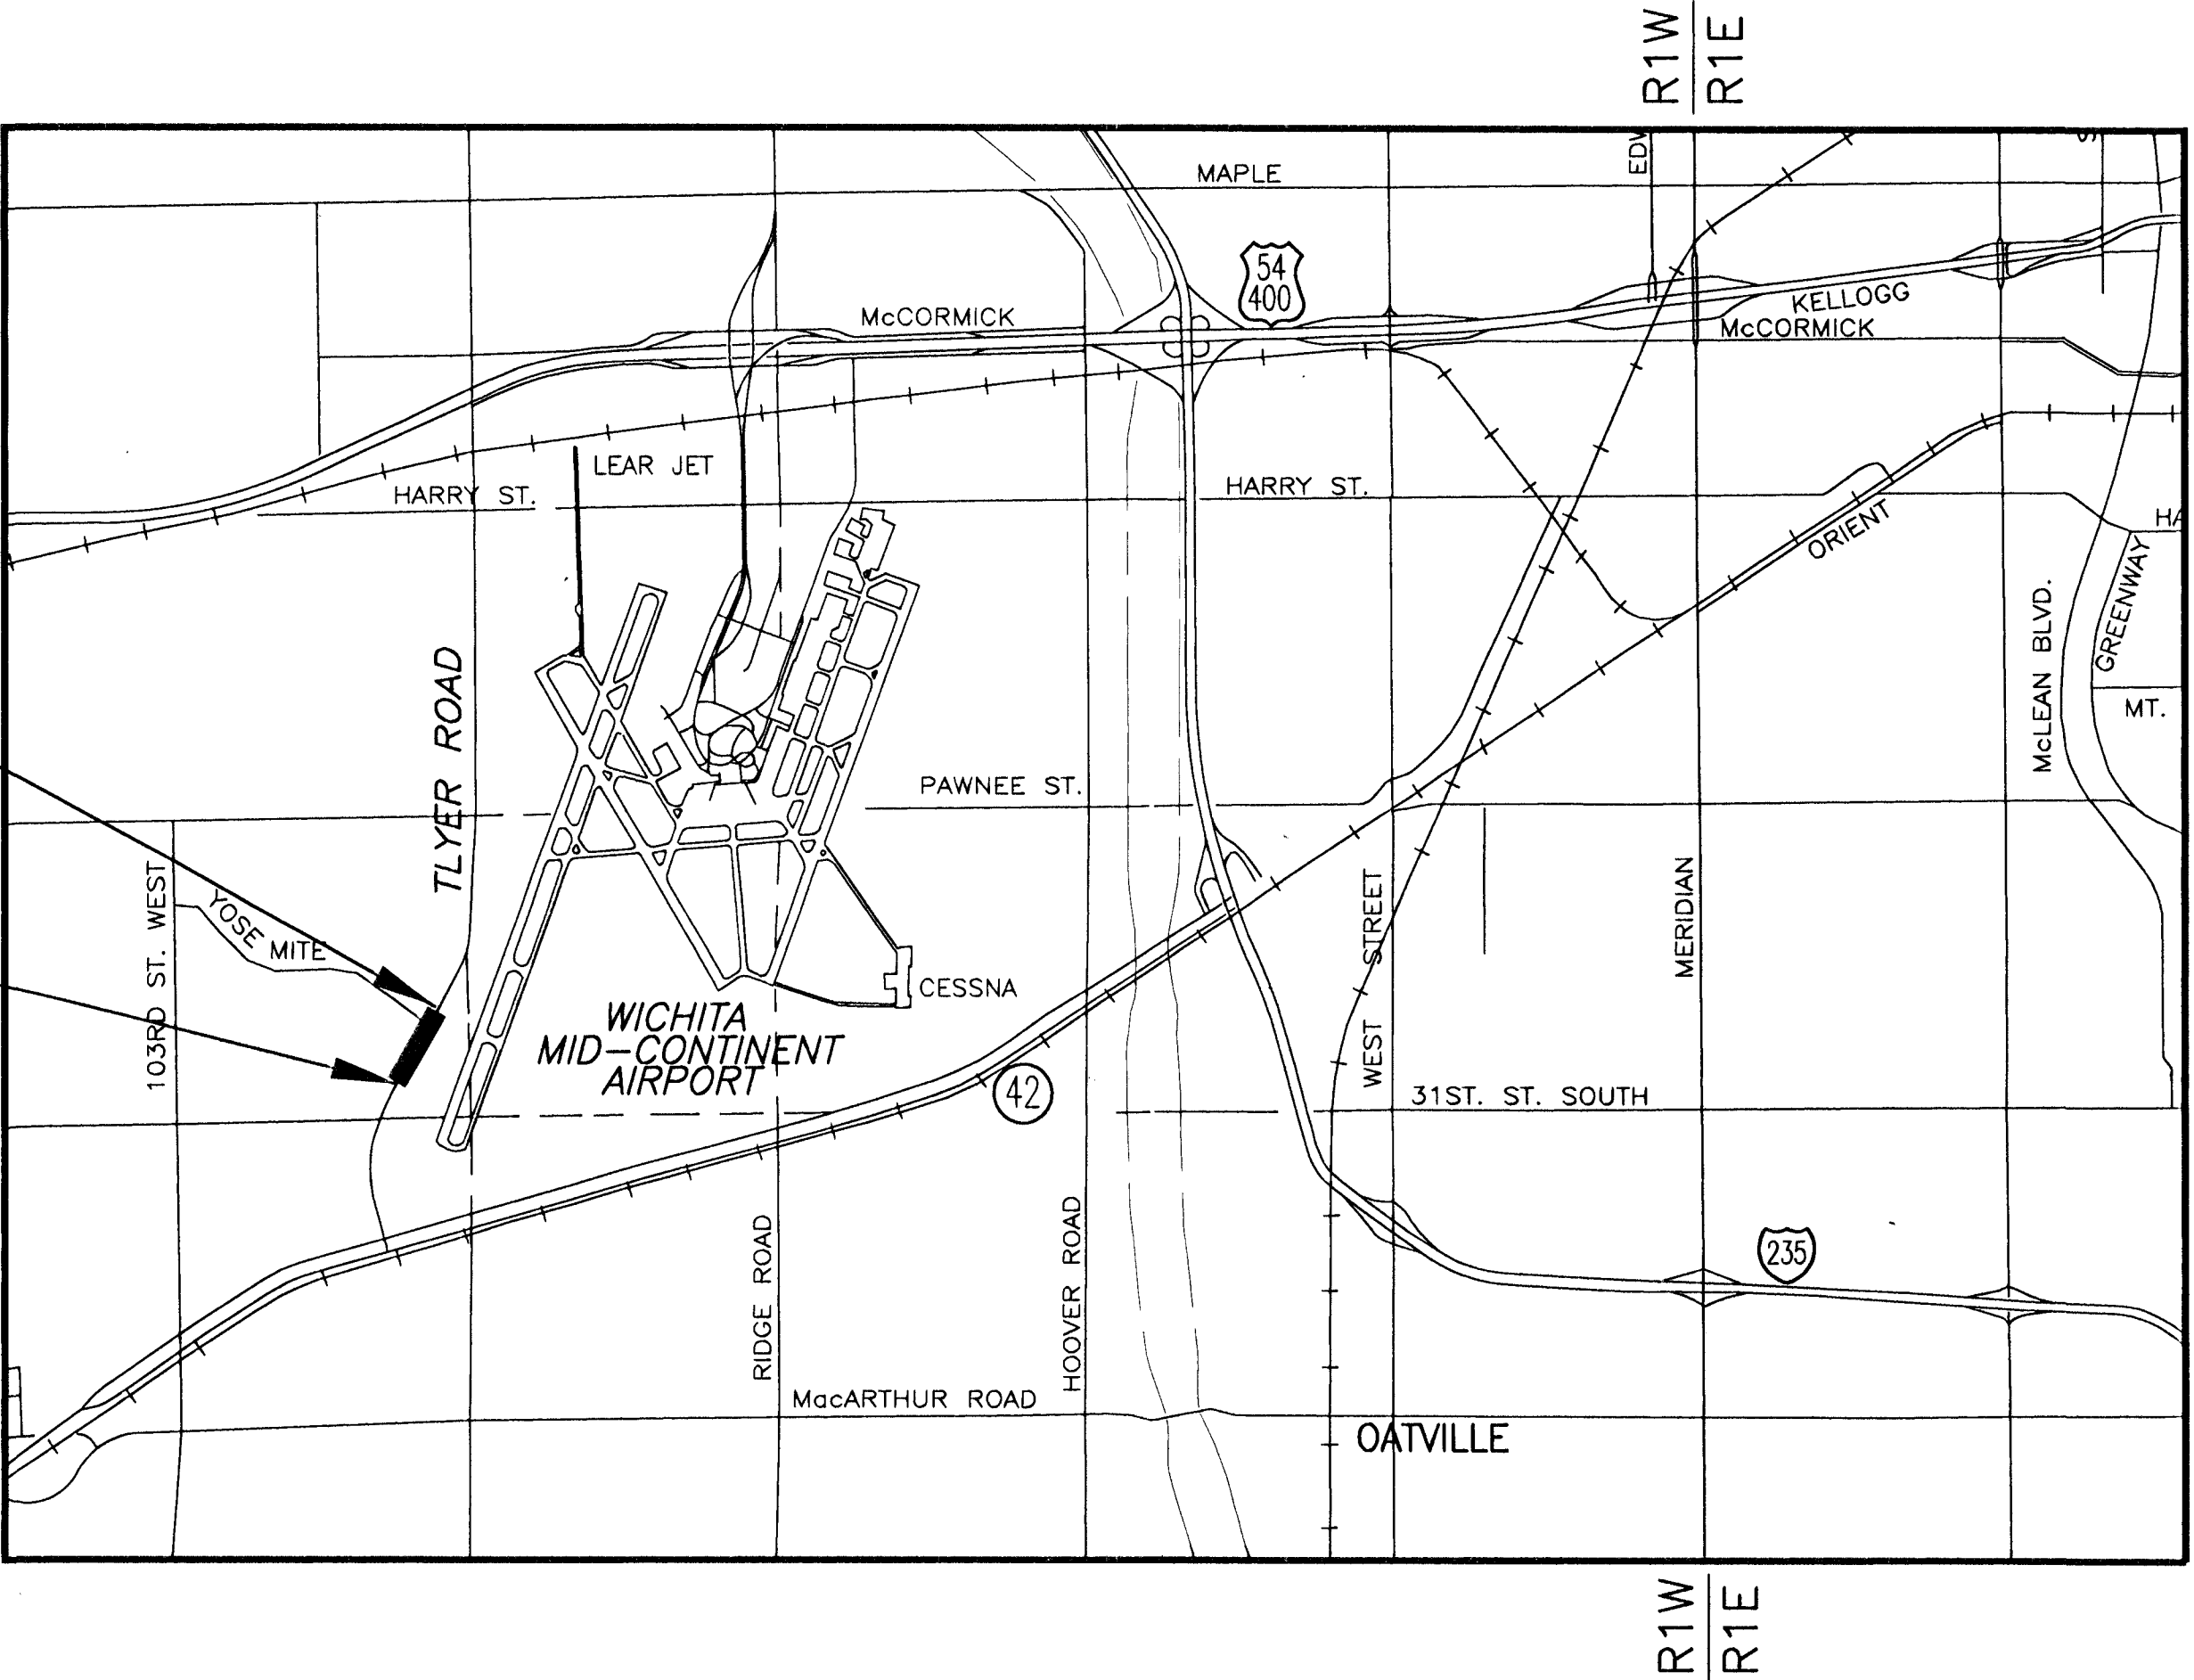

NOTE:
Traffic to be carried through construction.


CONVENTIONAL SIGNS

COUNTY LINE	=====	CENTER LINE OF PROJECT
CITY LIMITS	=====	TERRACE
STATE OR NATIONAL LINE	=====	CULVERTS
TOWNSHIP, SECTION or GRANT LINE	=====	DROP INLET & STORM SEWER
PROPERTY LINE	=====	ACCESS CONTROL
HIGHWAY FENCE	=====	POWER POLE
EXISTING FENCE	=====	TELEPHONE POLE
GUARD FENCE	=====	MARSH
CONSTRUCTION LIMITS	=====	HEDGE
RIGHT OF WAY LINE	=====	TREES
TRAVELED WAY	=====	PROFILE ELEVATION
RAILROADS	=====	STREAM or CREEK

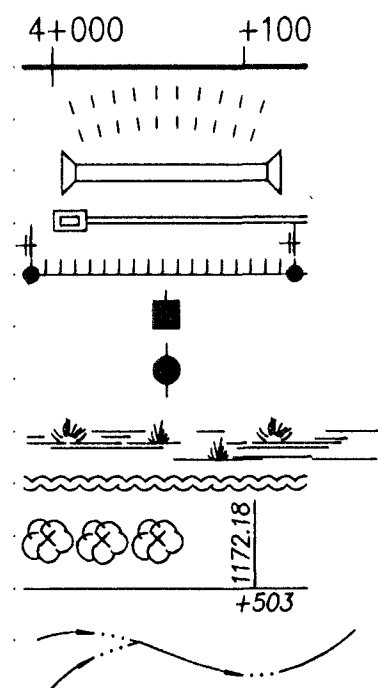

GROSS LENGTH OF PROJECT	848.51	ft.
EXCEPTIONS	0.00	ft.
NET LENGTH OF PROJECT	848.51	ft.
NET LENGTH OF BRIDGES	0.00	ft.
NET LENGTH OF ROAD	848.51	ft.

All dimensions shown without a
suffix are in feet. All
elevations shown are in feet.

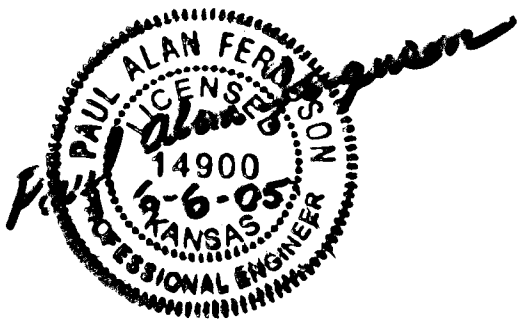

POE & ASSOCIATES, INC.
CONSULTING ENGINEERS
5940 E. Central, Suite 200 • Wichita, KS 67208-4242
Phone 316/685-4114 • FAX 316/685-4444

APPROVED - DATE
JAMES ARMOUR, P.E. CITY ENGINEER CITY OF WICHITA PROJECT NO. 472-84176