



PAVING AND INCIDENTAL DRAINAGE PLANS FOR
BOTANICA - THE WICHITA GARDENS
STREETS AND UTILITIES IMPROVEMENTS

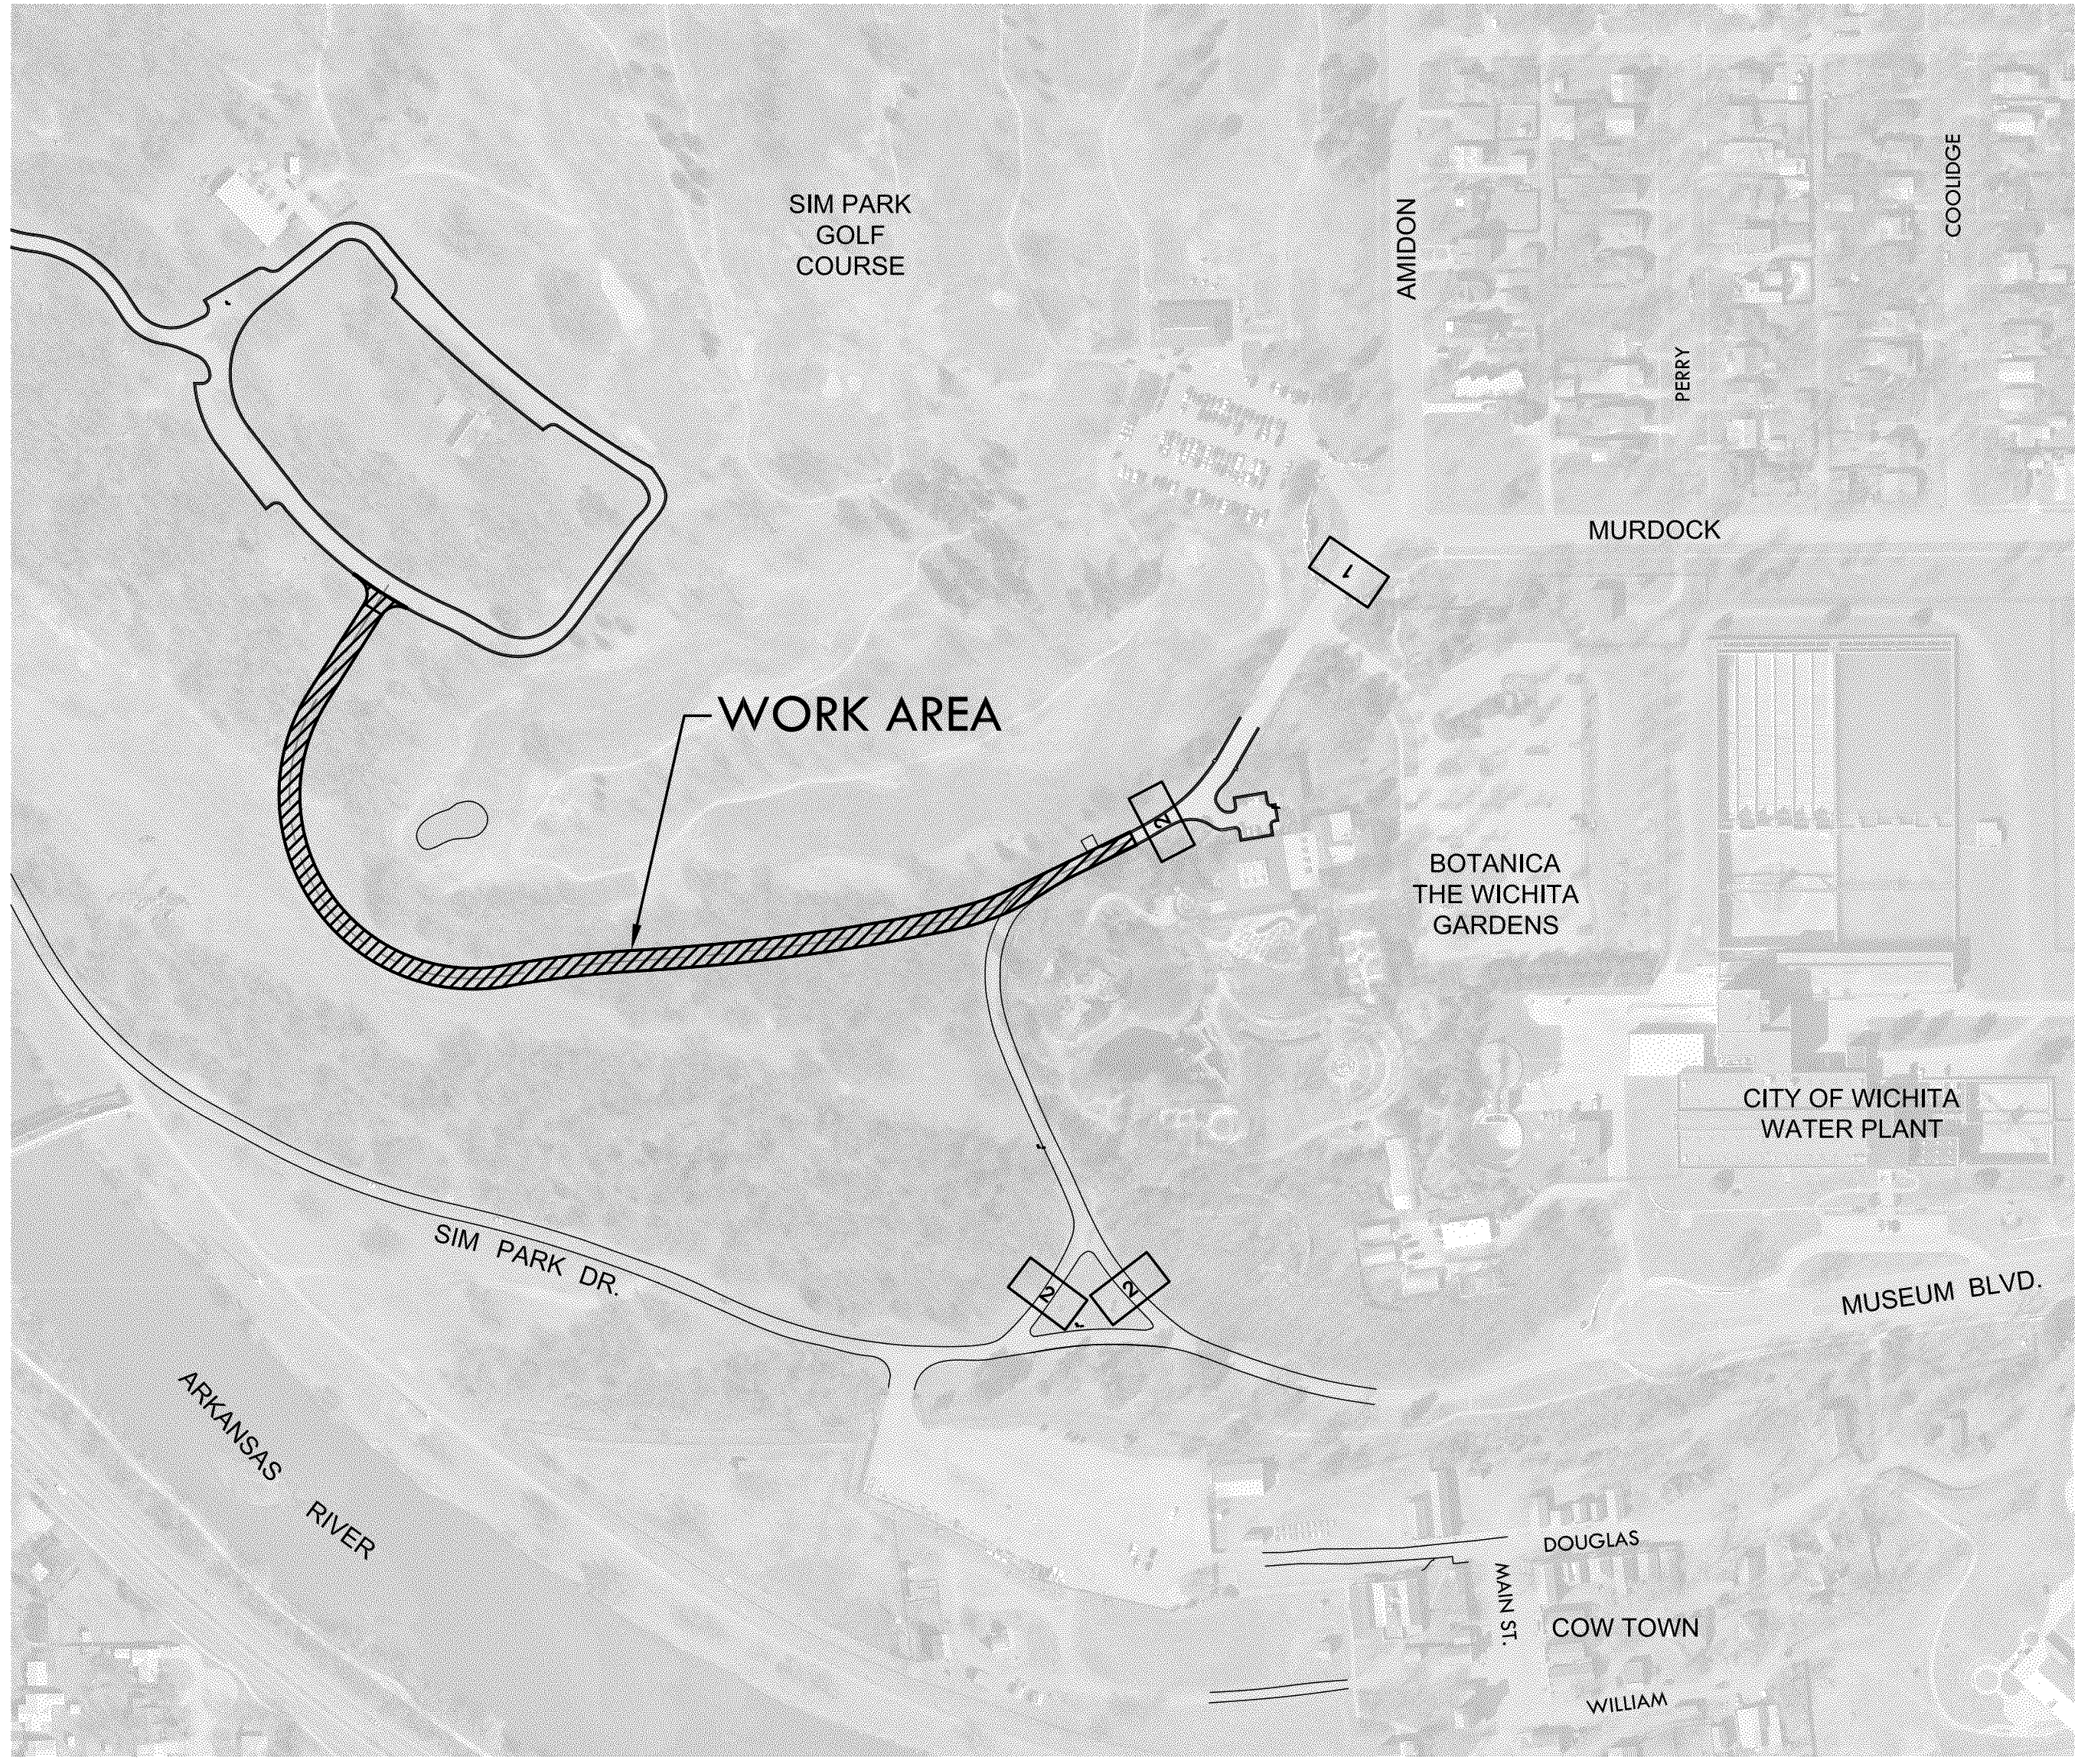

ROAD CLOSURE SIGNAGE	
1	ROAD CLOSED AHEAD
2	ROAD CLOSED (ON TYPE III BARRICADES)

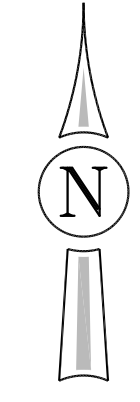

1"=200'

CONTRACTOR TO PROVIDE
TRAFFIC CONTROL PLAN AND
SUBMIT TO PROJECT ENGINEER
FOR APPROVAL.

PLOTTED: Friday, July 02, 2010 @ 09:07AM

ROAD CLOSING
SHEET TITLE
472-84758
PROJECT NUMBER

DFL
DESIGN BY
KKL
DRAWN BY
GJA
CHECKED BY

ISSUED
July 2010
REVISED

SHEET NO.
7 of 23

J:\CIVIL\08603\DWG\PAV\ROAD_CLOSING.DWG