


BY	DATE




This sheet designed by:

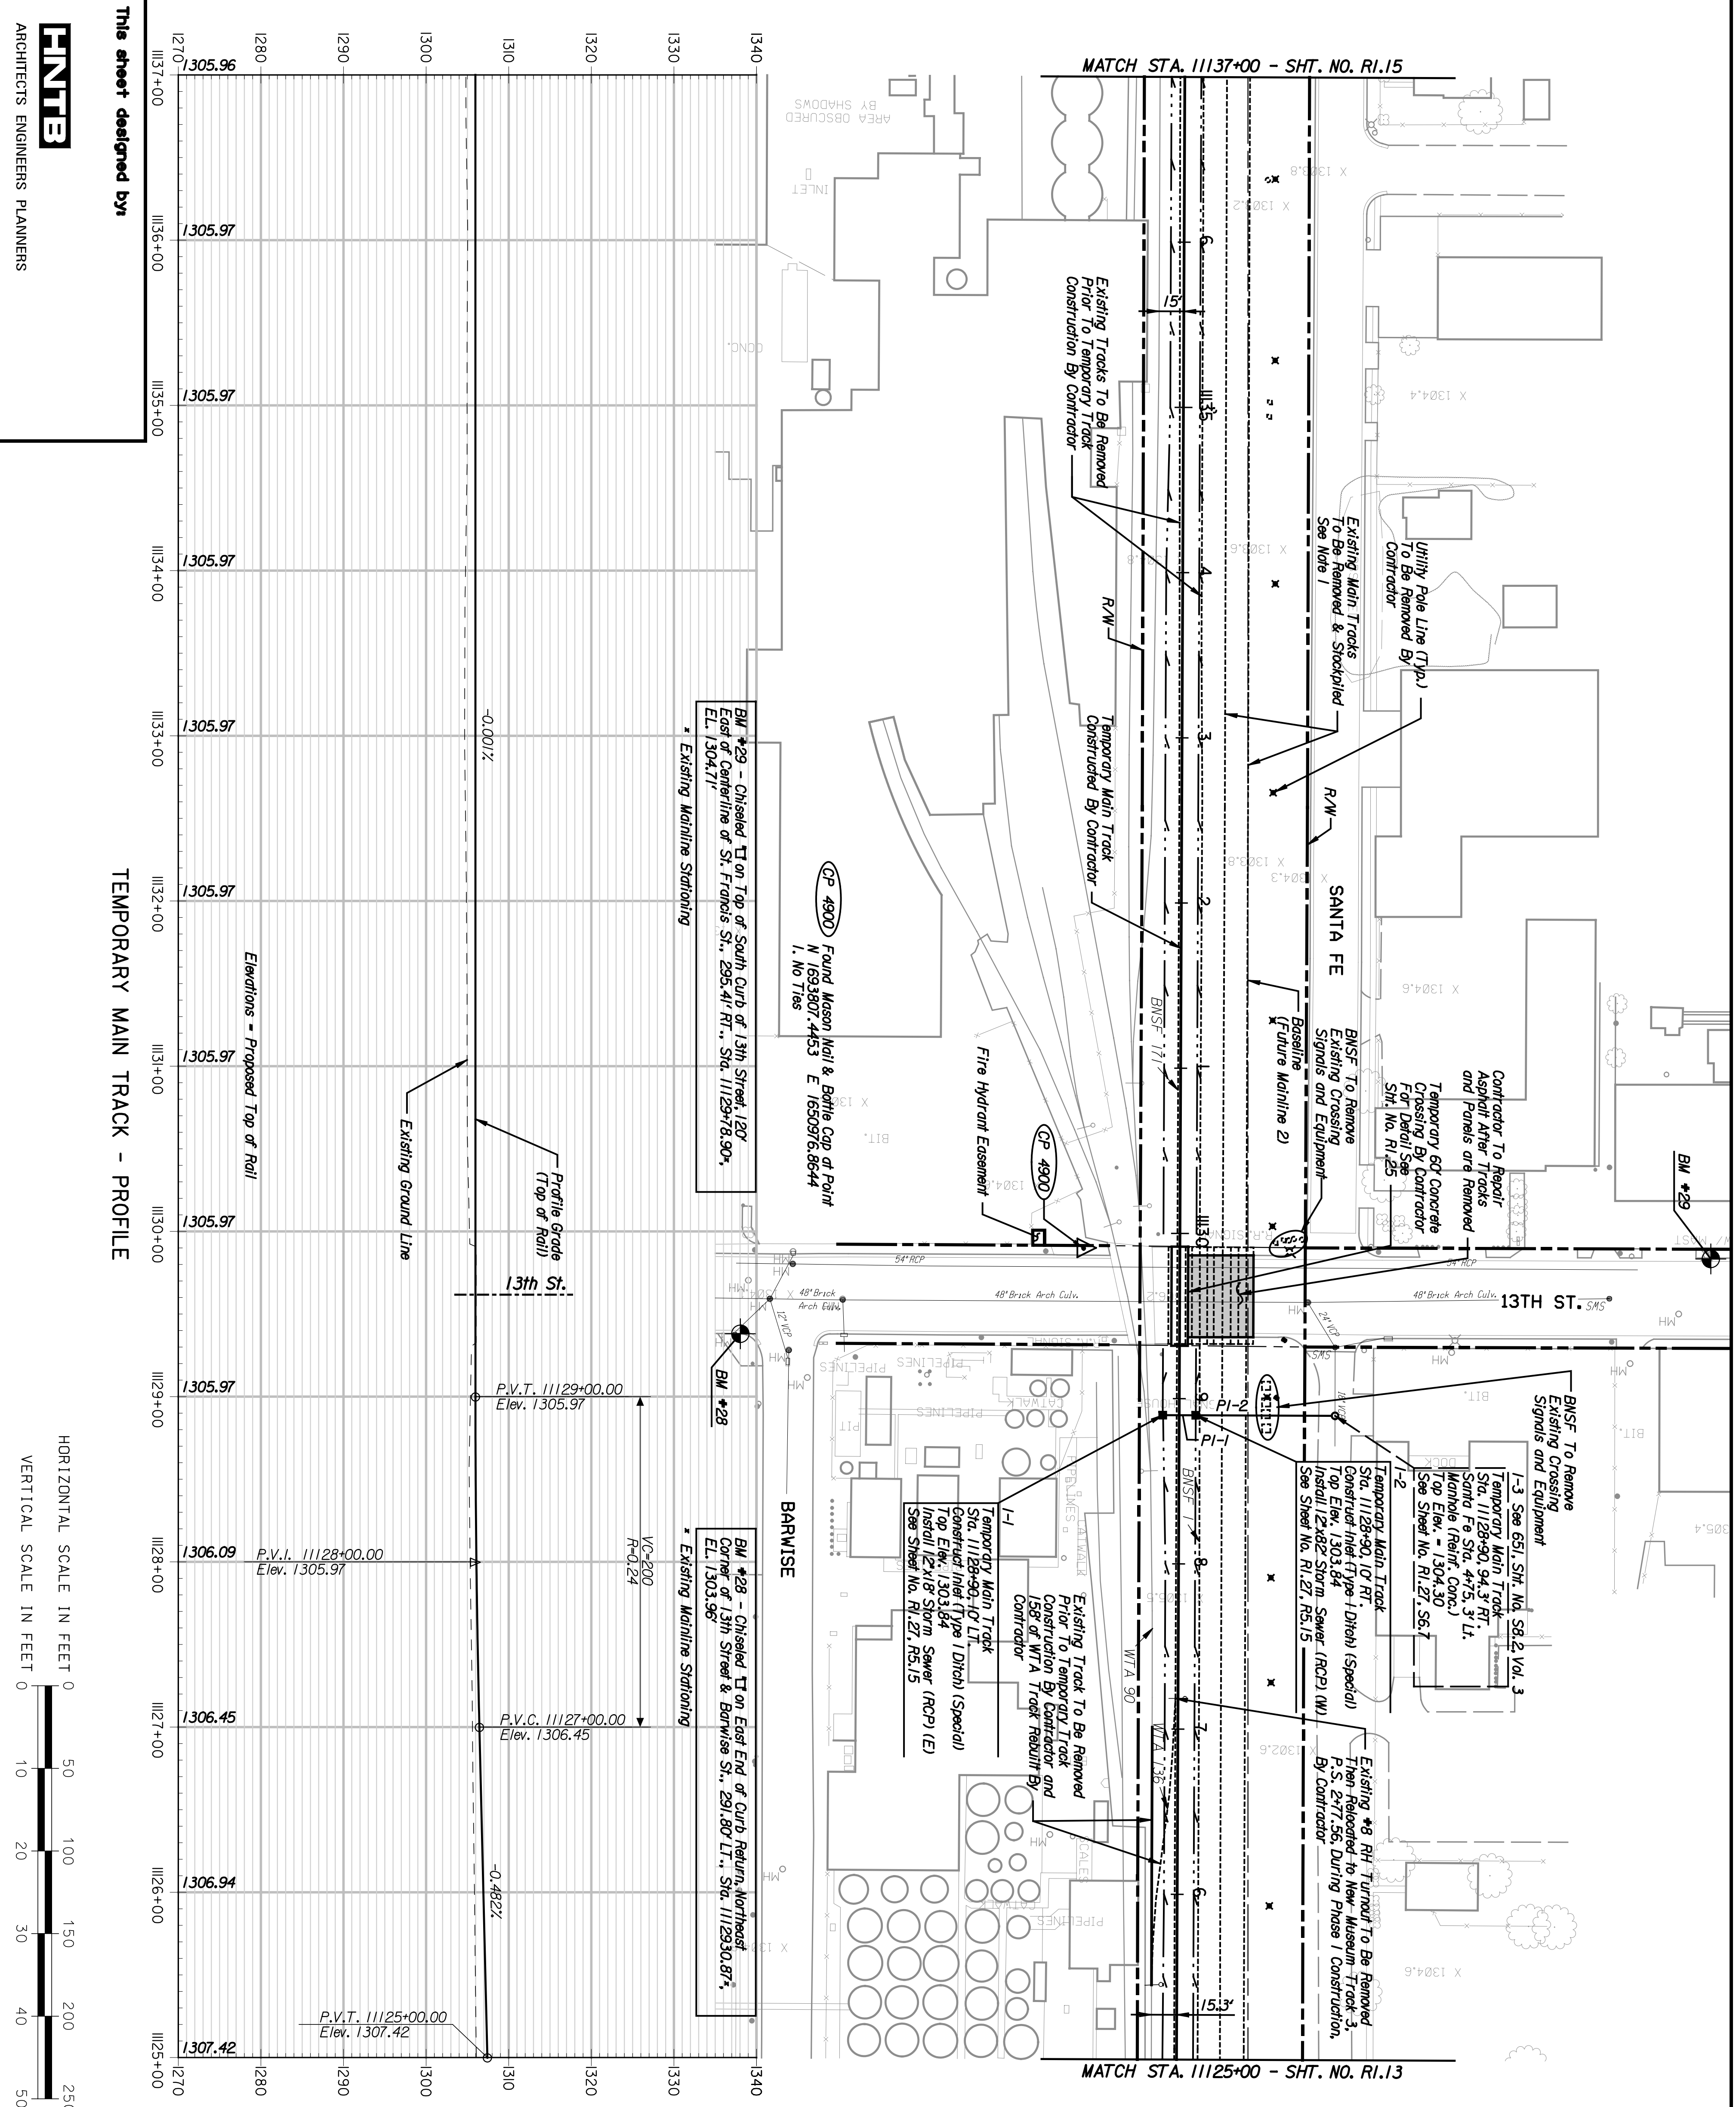

ARCHITECTS ENGINEERS PLANNERS

TEMPORARY MAIN TRACK - PROFILE

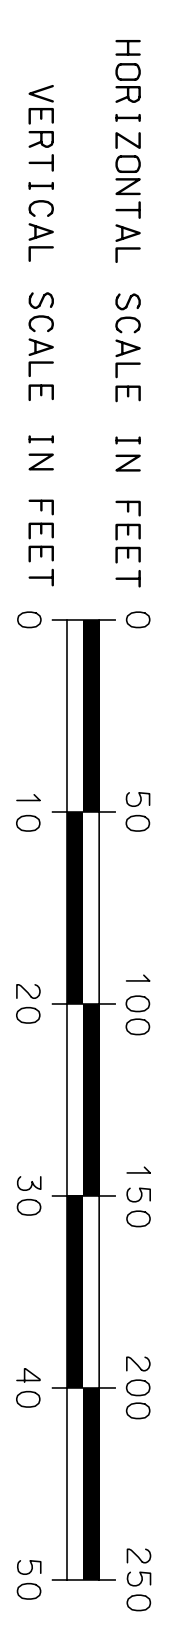

STATE	PROJECT NO.	YEAR	SHEET NO.	TOTAL SHEETS
KANSAS	472-84071	2005	RI.14	

- NOTES:**
1. Removal of Existing Main Tracks to be done by contractor after operations have switched to Temporary Main Track.
 2. Existing RR Signal Equipment to be removed by BNSF.

NO.		DATE		REVISIONS	

CITY OF WICHITA
WICHITA CENTRAL CORRIDOR
PHASE I - TRACK WORK
PLAN AND PROFILE
STA. 1125+00 TO STA. 1137+00

SHEET NO.	OF	SCALE	DESIGNED	CHK.	APPD.	TRACED