



BY	DATE

Plotted on: Tuesday, January 04, 2005 8:08:11 AM
 JGraham Plot Queue: \\cbsw100\KC029049-PS
 Plot Scale: 50,000000h,000000 Pen Table: m:\Jobs\29049\TechProd\Railroad\plots\fullsize.pen
 Design Filename: M:\Jobs\29049\TechProd\Railroad\Drawings\Plan_B\PinProfile\Phase\wcl_1010.dgn

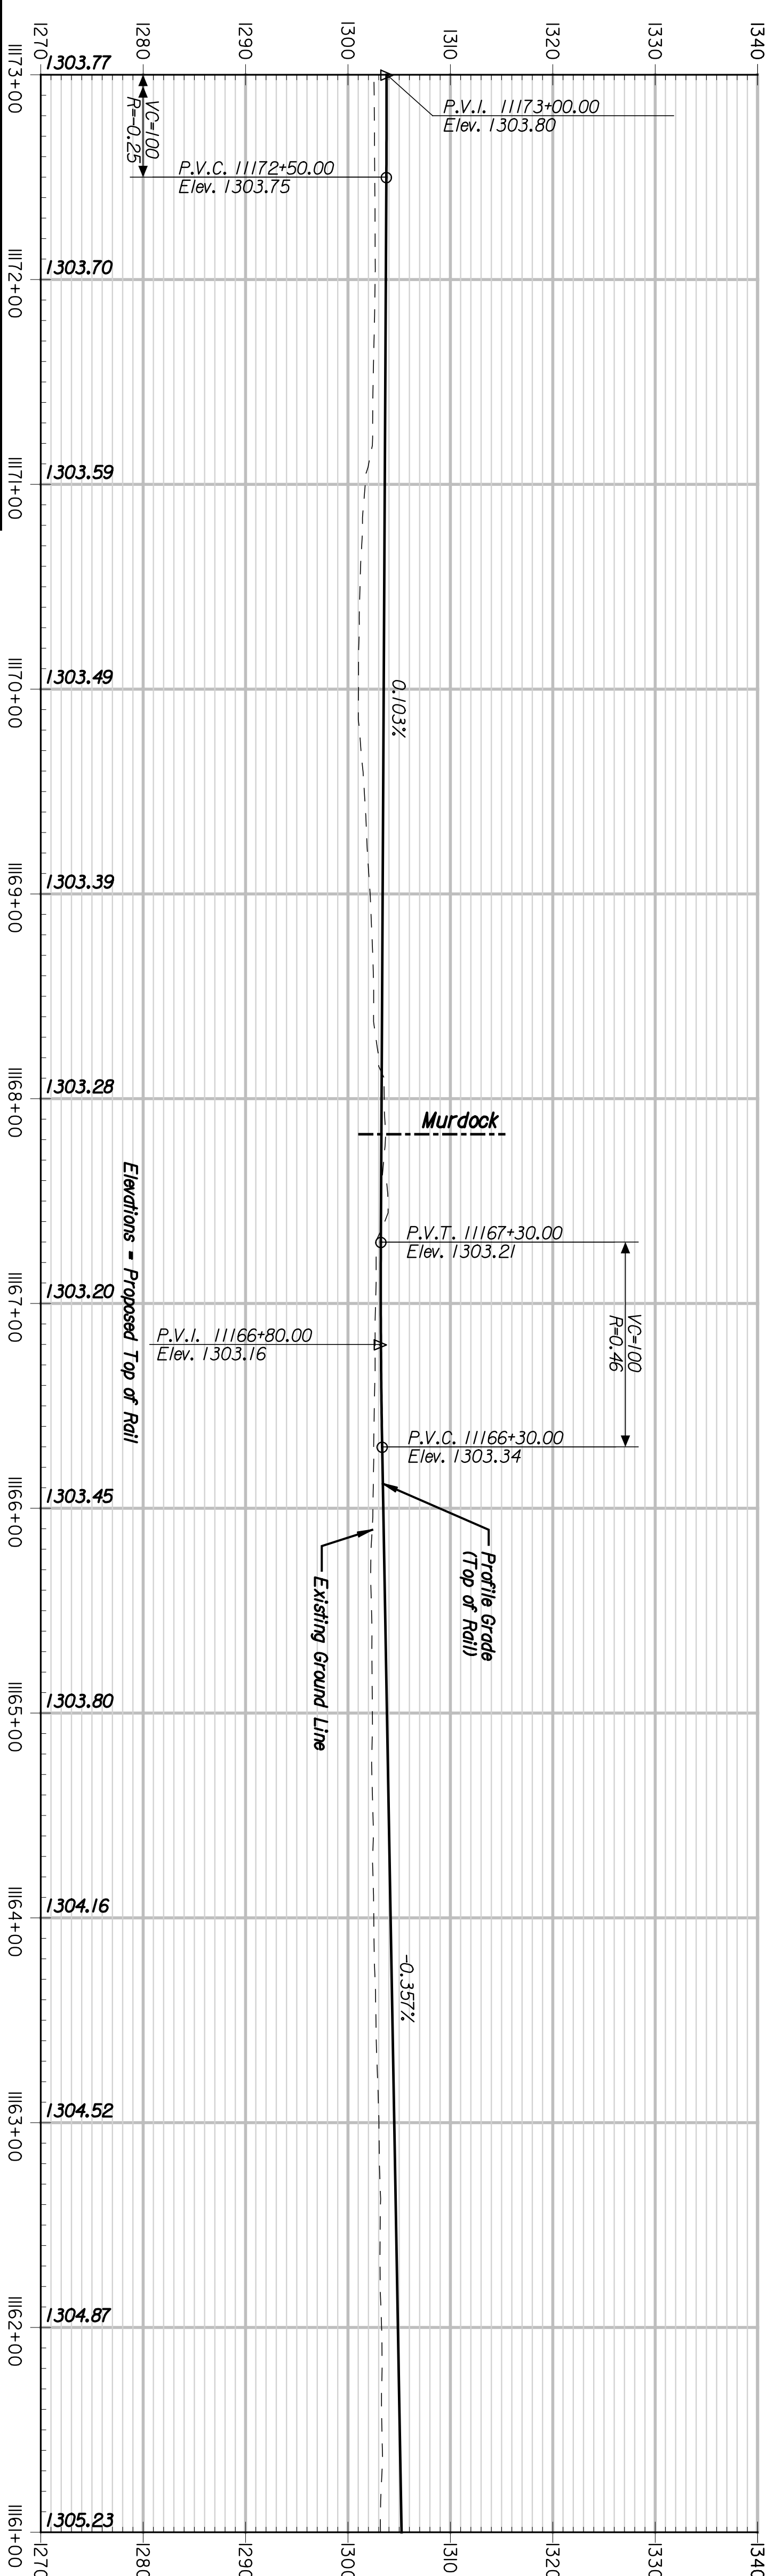


This sheet designed by:

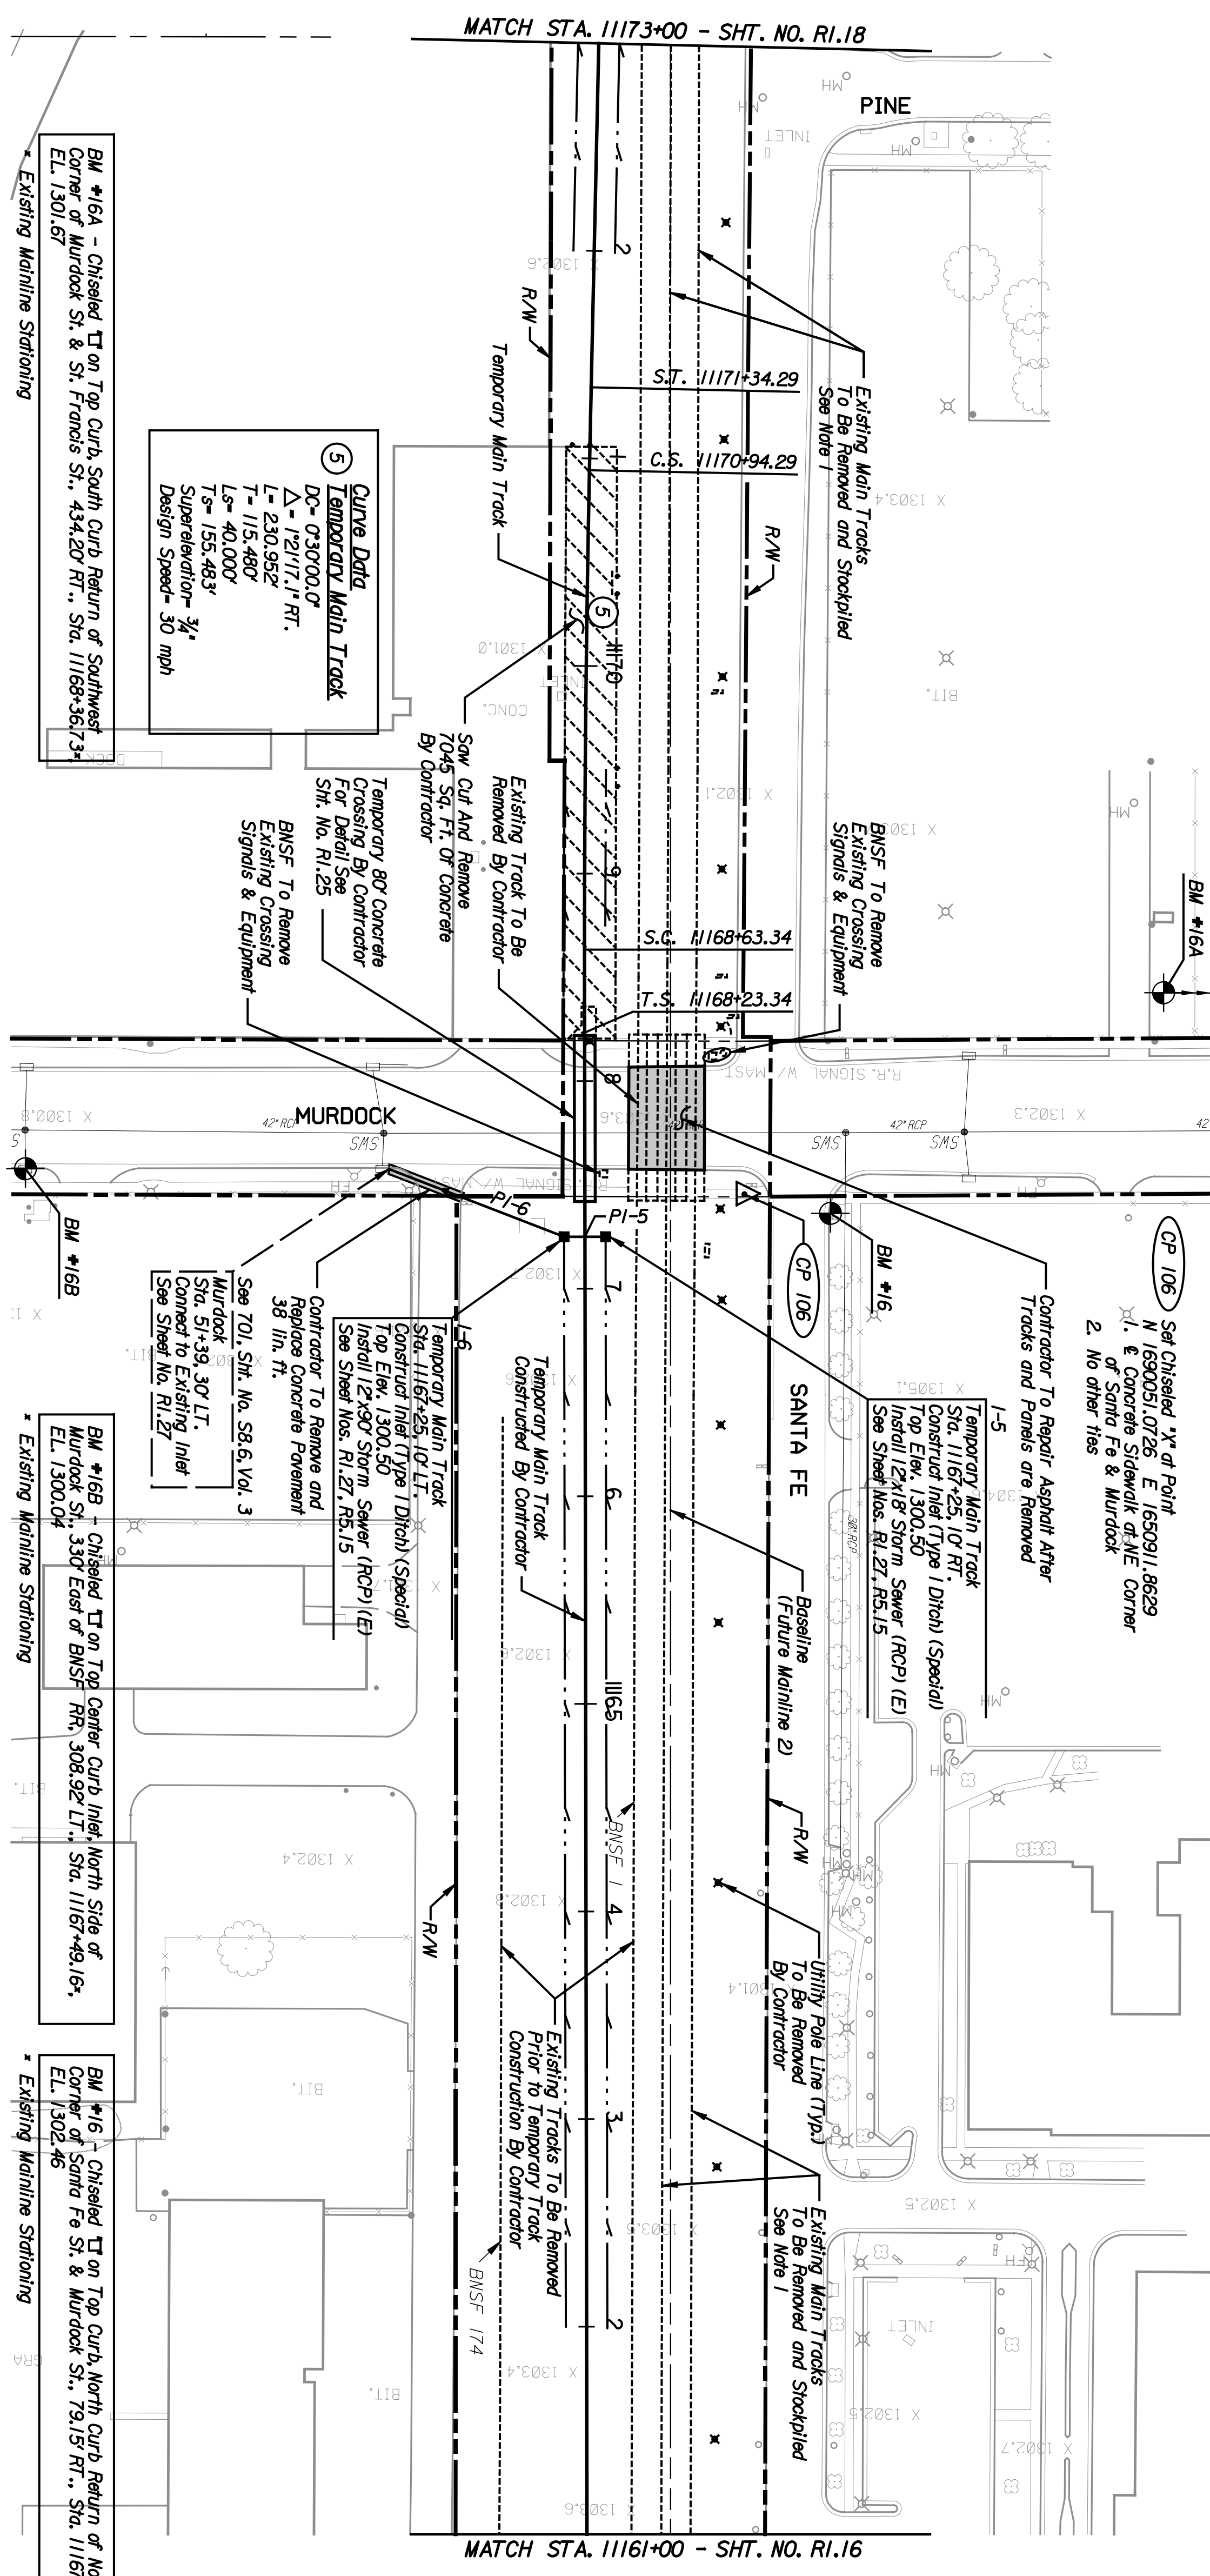

ARCHITECTS ENGINEERS PLANNERS

TEMPORARY MAIN TRACK - PROFILE

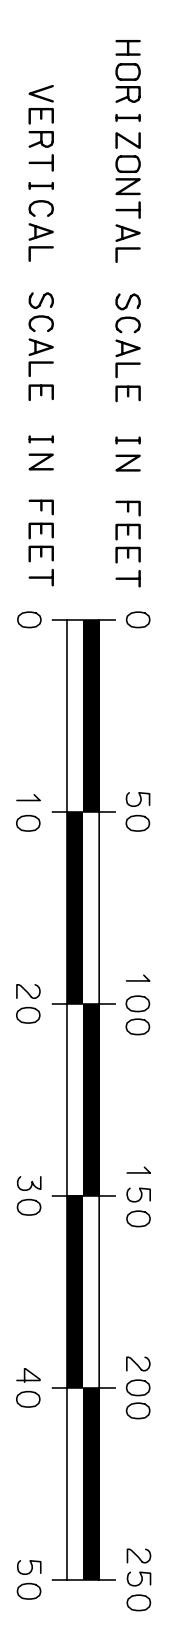

STATE	PROJECT NO.	YEAR	SHEET NO.	TOTAL SHEETS
KANSAS	472-84071	2005	1/17	

- NOTES:**
1. Removal of Existing Main Tracks to be done by contractor after operations have switched to Temporary Main Track.
 2. Existing RR Signal Equipment to be removed by BNSF.

REVISIONS		BY	APP'D.
NO.	DATE		
1			
2			
3			

CITY OF WICHITA
WICHITA CENTRAL CORRIDOR
PHASE I - TRACK WORK
PLAN AND PROFILE
STA. 1161+00 TO STA. 1173+00

SHEET NO.	OF	SCALE	DATE	DESIGNED BY	APP'D.
1	1	DETAILED		JGS	
DESIGN CR.	RSB	DETAIL CR.	REP	QUANTITIES	TRACED
				DRANKS	CR.