



BY	DATE

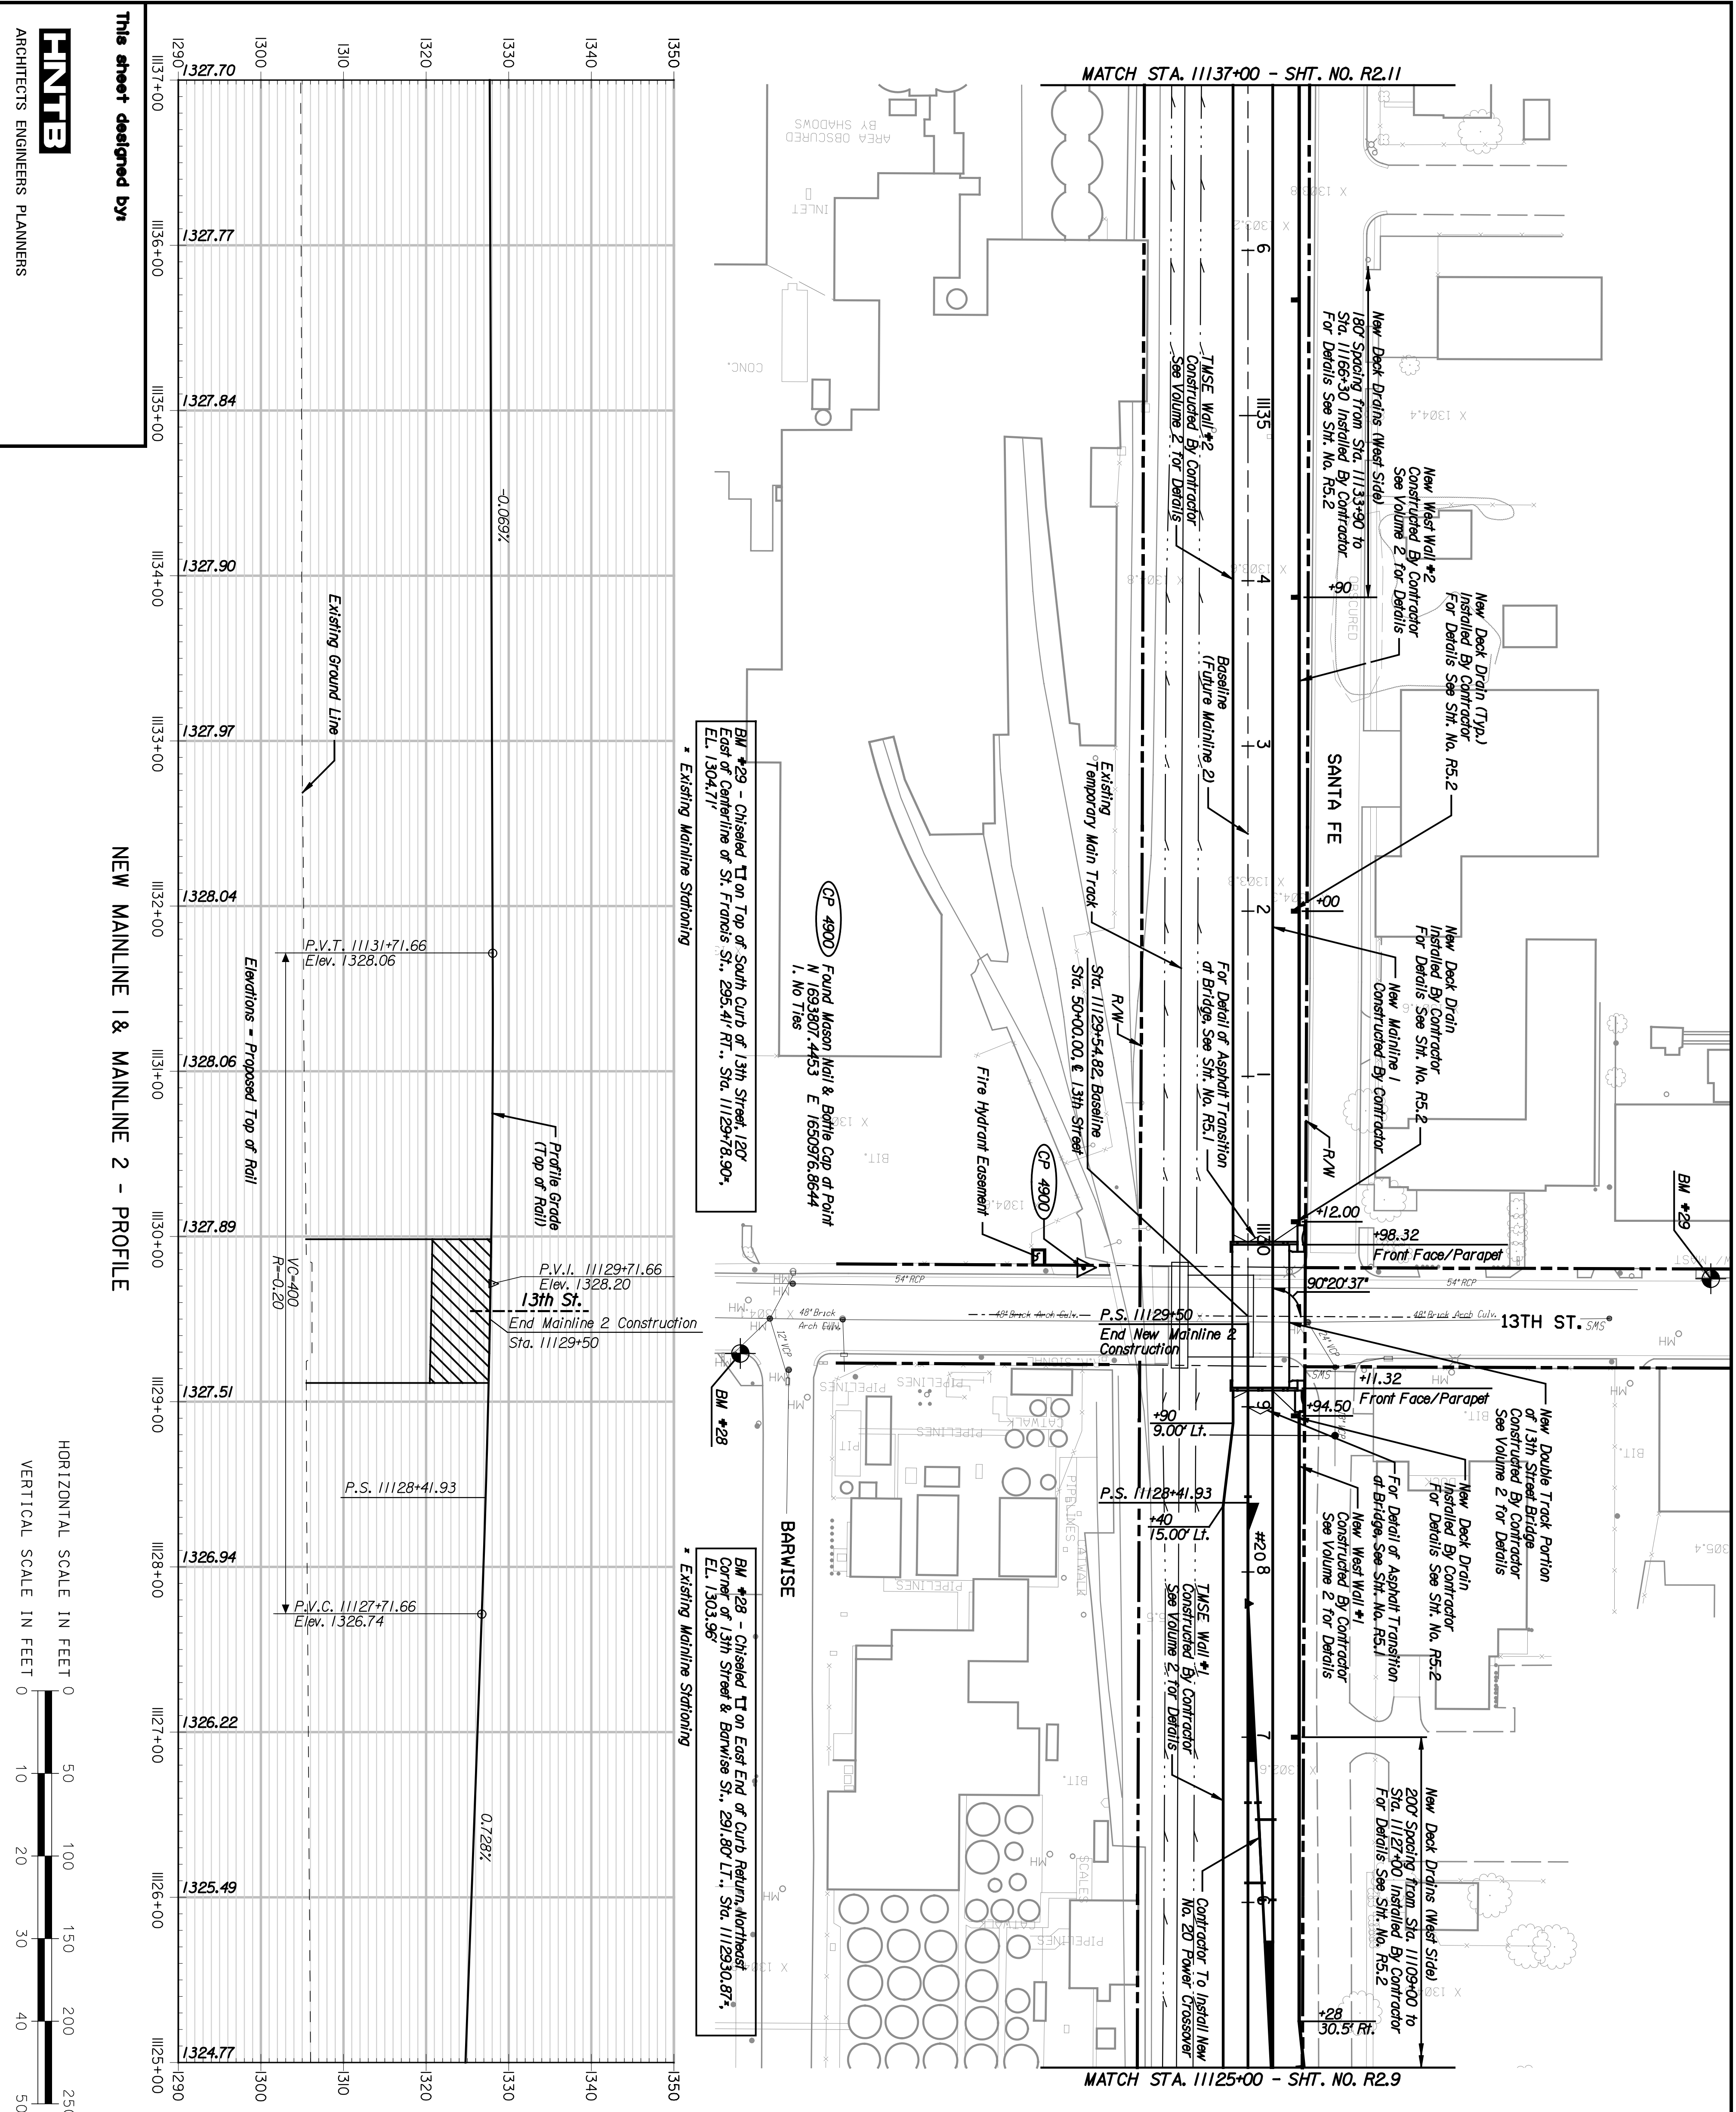

CPNTE
 ARCHITECTS ENGINEERS PLANNERS

This sheet designed by:
NEW MAINLINE 1 & MAINLINE 2 - PROFILE

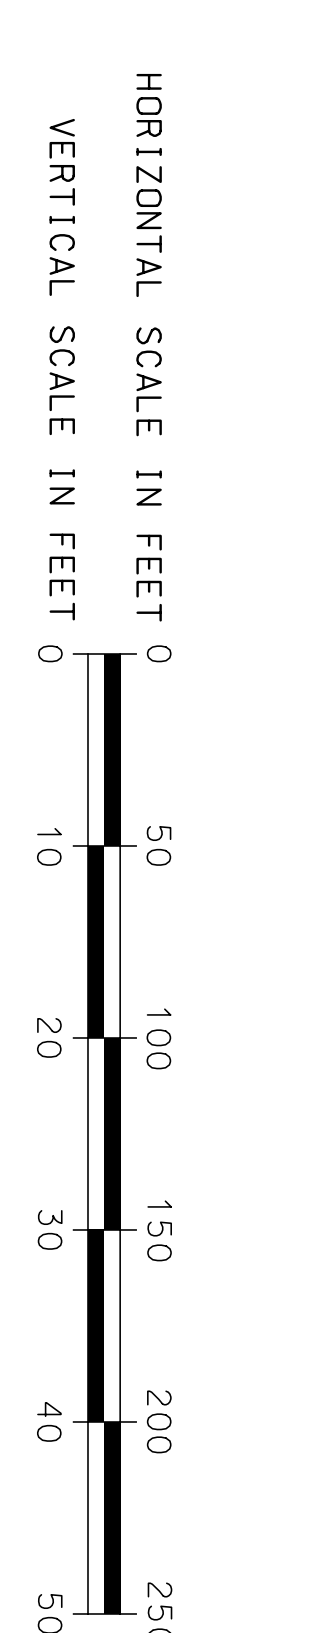

SHEET NO.	OF	SCALE	DATE	DESIGNED BY	CHKD BY	APP'D
1	3					
2						
3						

CITY OF WICHITA
WICHITA CENTRAL CORRIDOR
PHASE 2 - TRACK WORK
PLAN AND PROFILE
STA. 11125+00 TO STA. 11137+00

STATE	PROJECT NO.	YEAR	SHEET NO.	TOTAL SHEETS
KANSAS	472-84071	2005	R2.10	