



| | |
|----|------|
| BY | DATE |
| | |
| | |

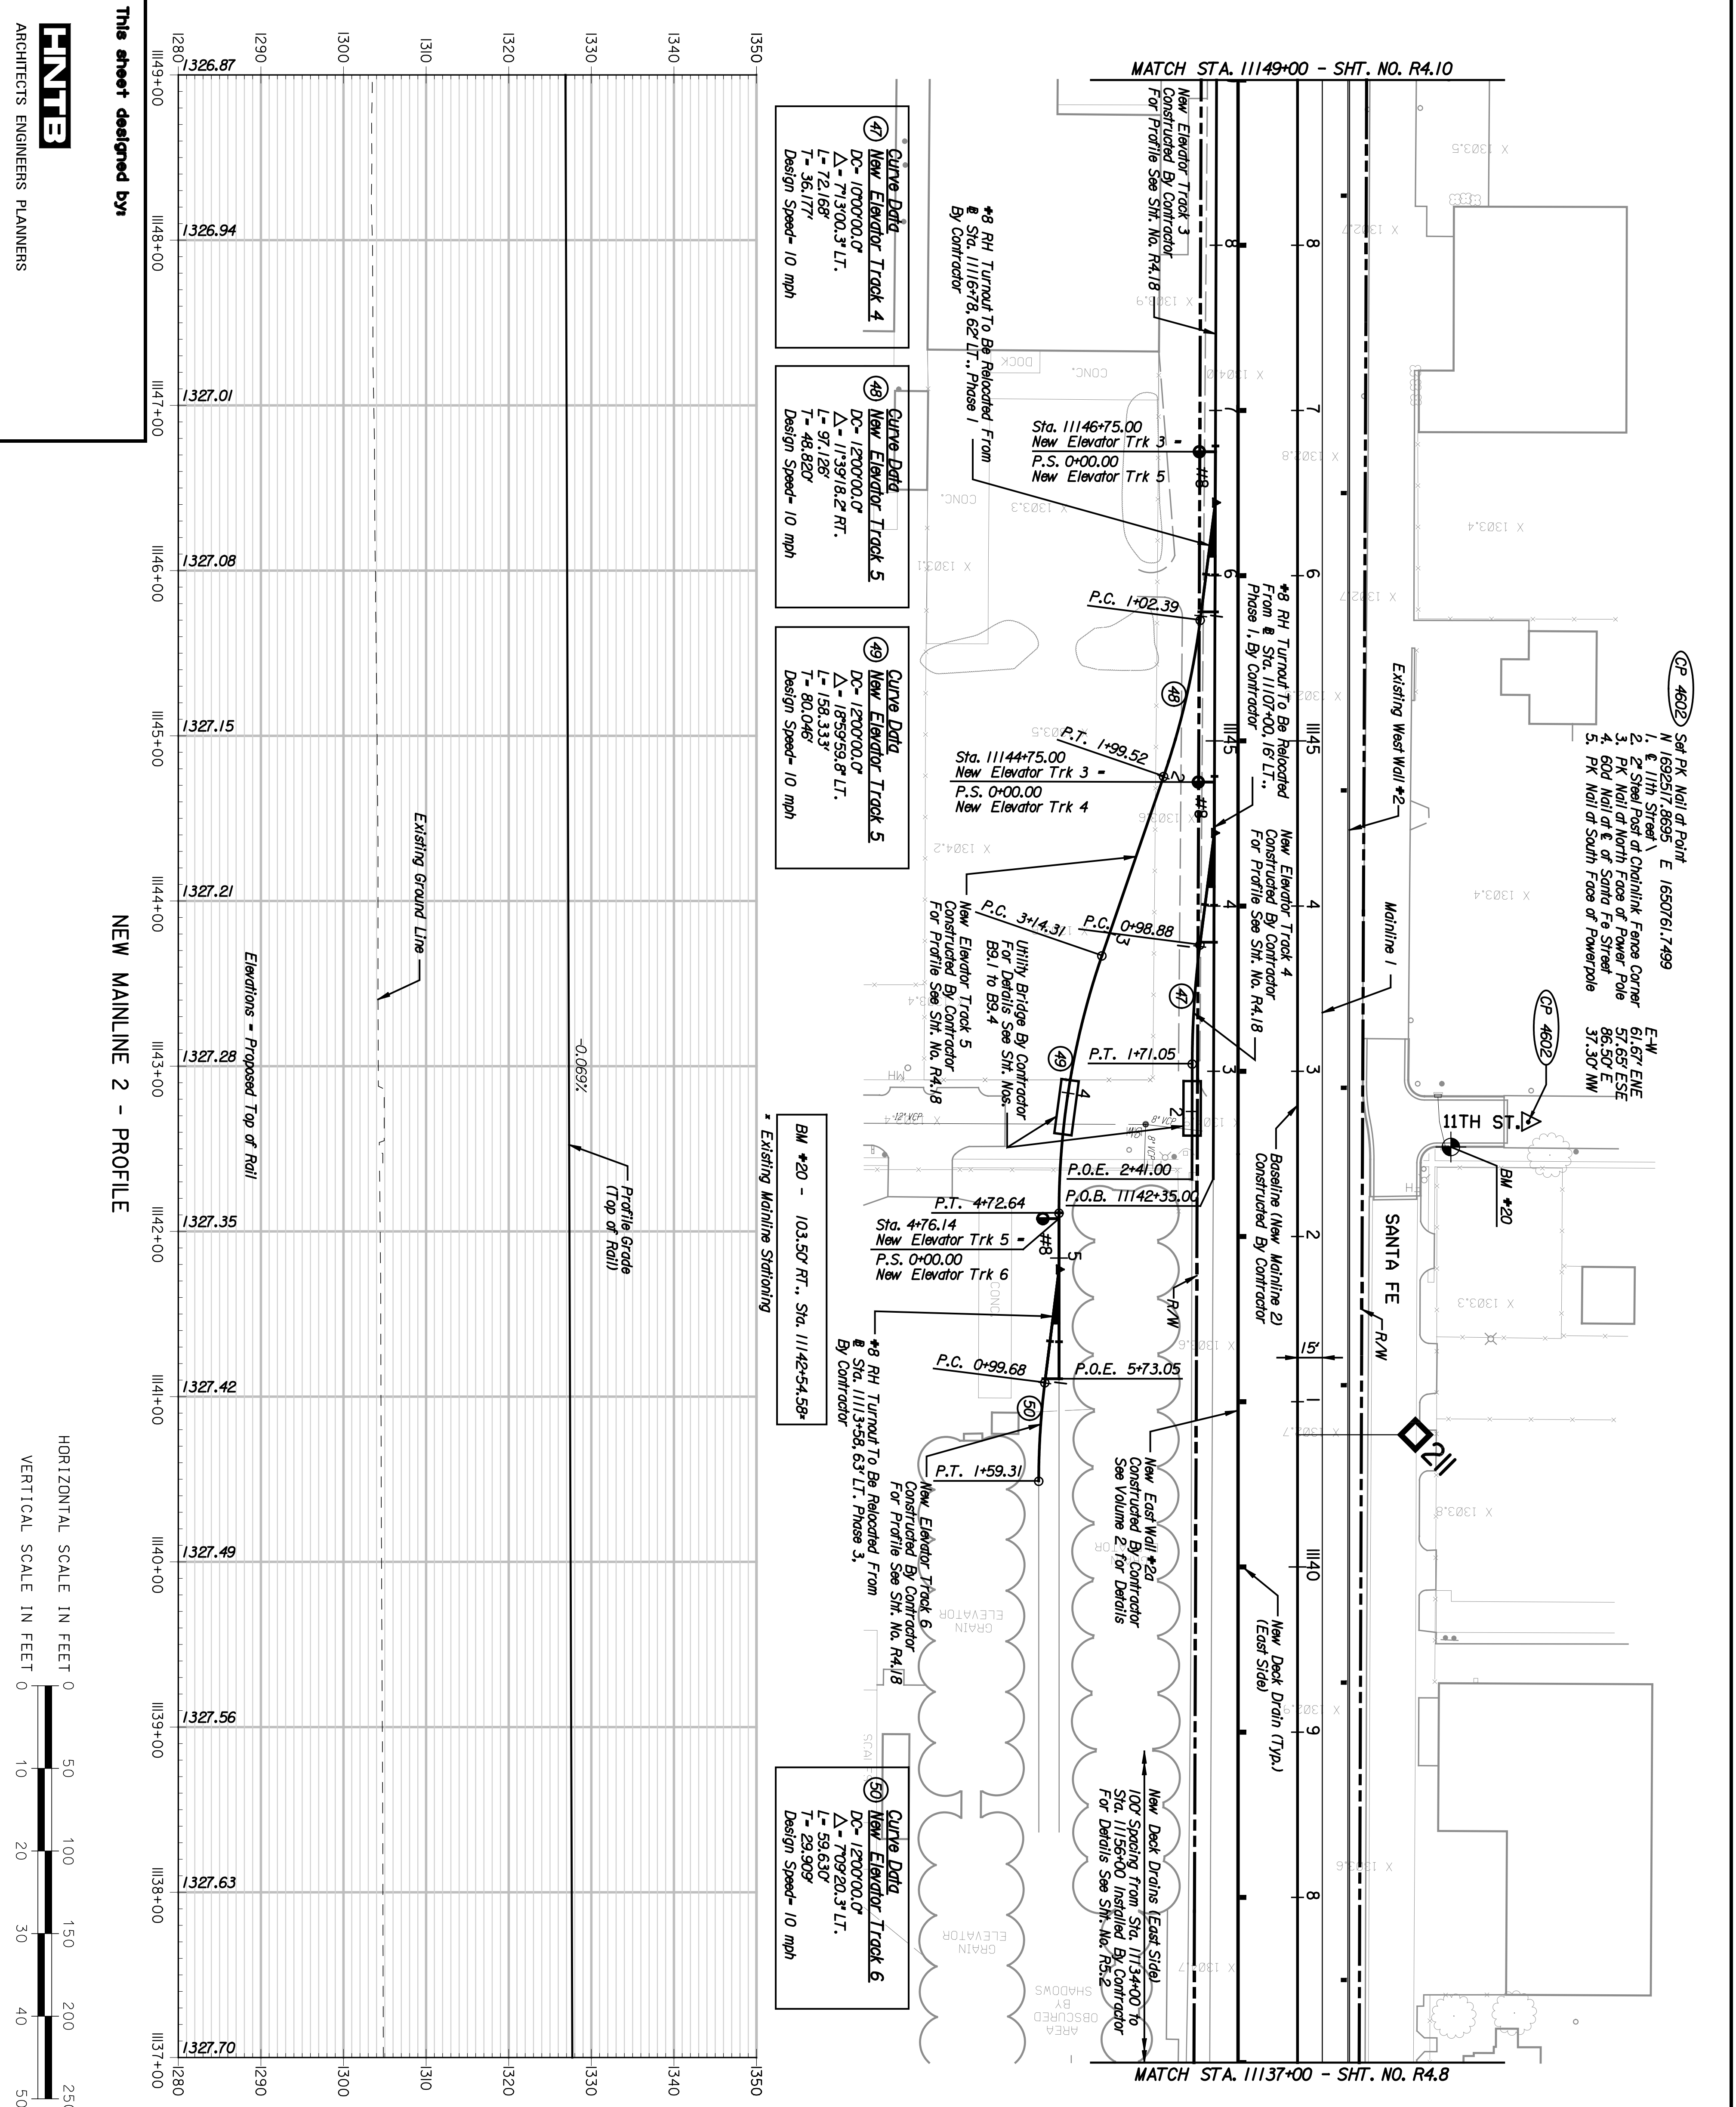

CNTB
 ARCHITECTS ENGINEERS PLANNERS

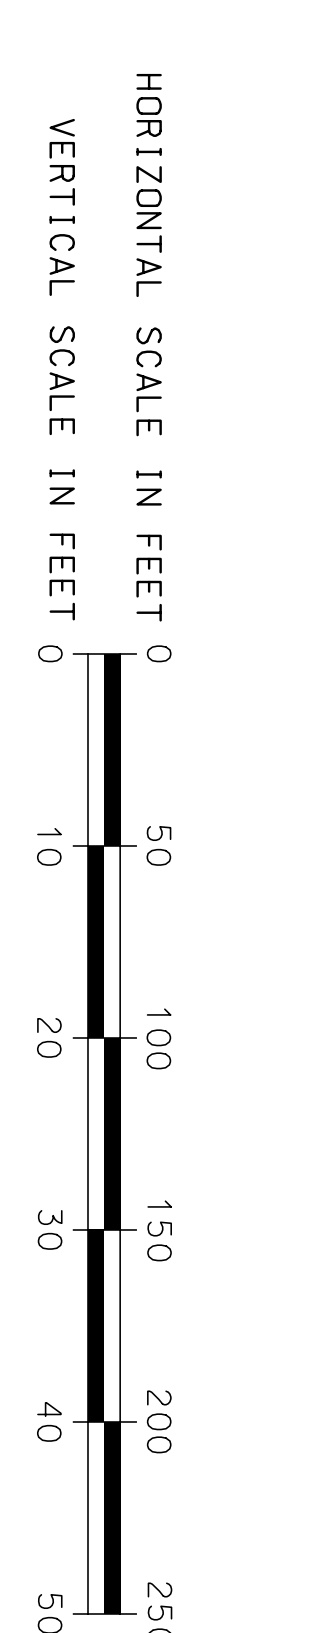

| | | | | |
|--------|-------------|------|-----------|--------------|
| STATE | PROJECT NO. | YEAR | SHEET NO. | TOTAL SHEETS |
| KANSAS | 472-84071 | 2005 | R4.9 | |

NOTES:

- Connection to Existing Mill tracks must be coordinated with Horizon Mill.
- For additional alignment data, see sheet numbers R4.2 and R4.3.

| | | | | | | |
|------------|------|------|------------|-------|------------|------------|
| SHEET NO. | | OF | SCALE | APPD. | QUANTITIES | TRACED |
| DESIGNED | REP. | DATE | DETAILED | JDS | QUANTITIES | TRACED |
| DESIGN CR. | RSB | | DETAIL CR. | REP. | QUANTITIES | TRACED CR. |

CITY OF WICHITA

WICHITA CENTRAL CORRIDOR

PHASE 4 - TRACK WORK

PLAN AND PROFILE

STA. 1137+00 TO STA. 1149+00