



BY	DATE

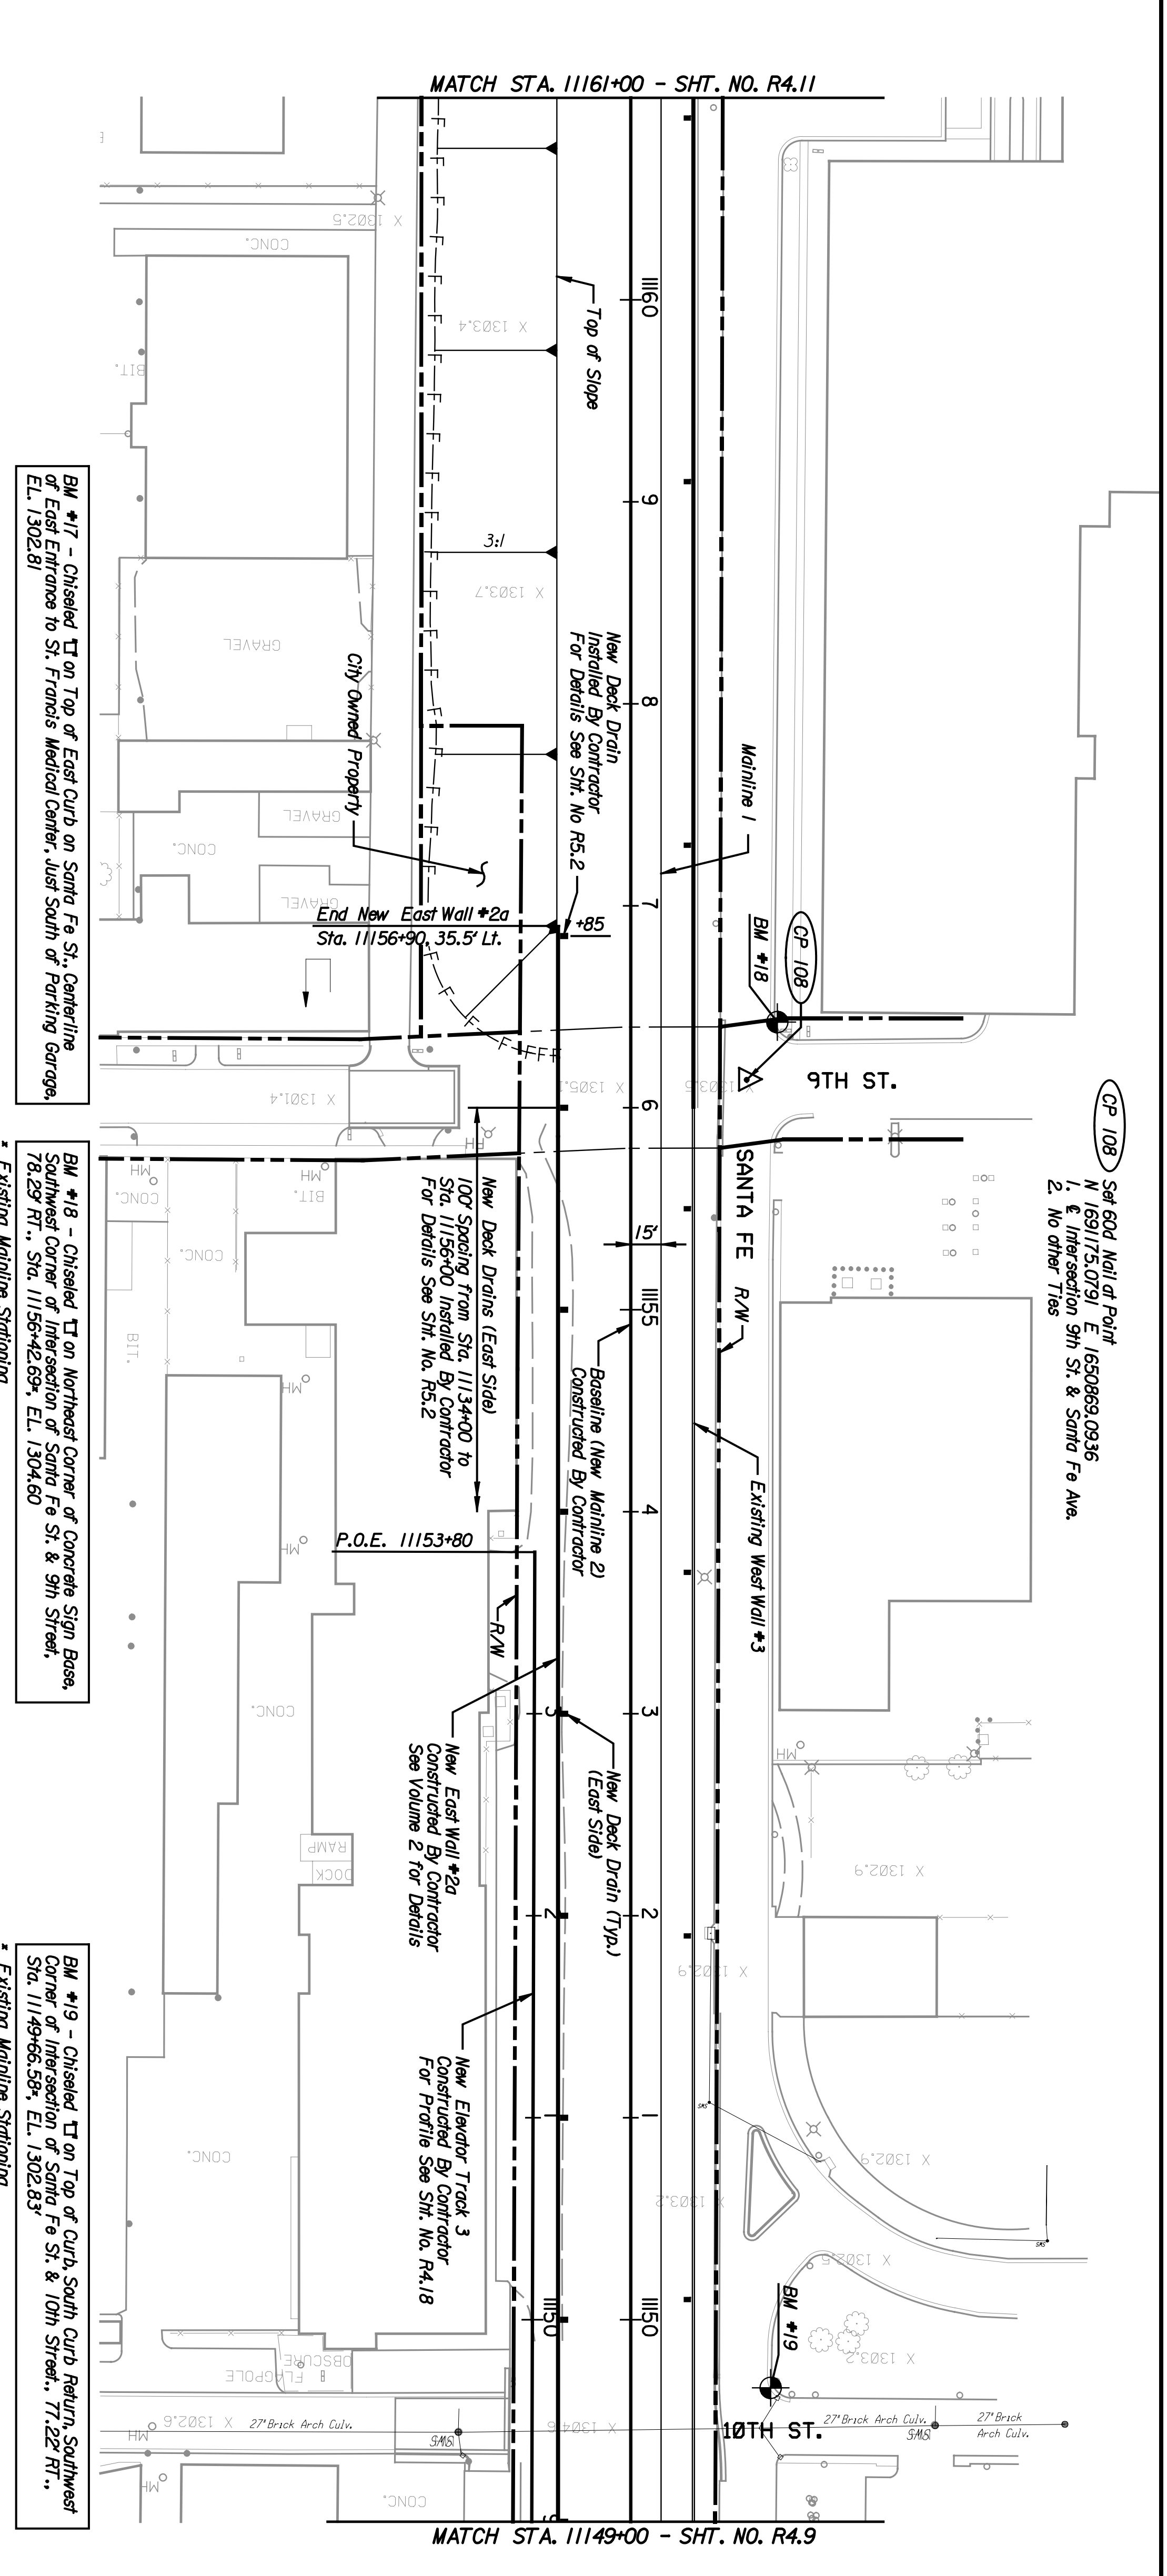


CP 108 Set 604 Nail of Point
 N 169175.0791 E 1650869.0936
 1. Intersection 9th St. & Santa Fe Ave.
 2. No other Ties

This sheet designed by:

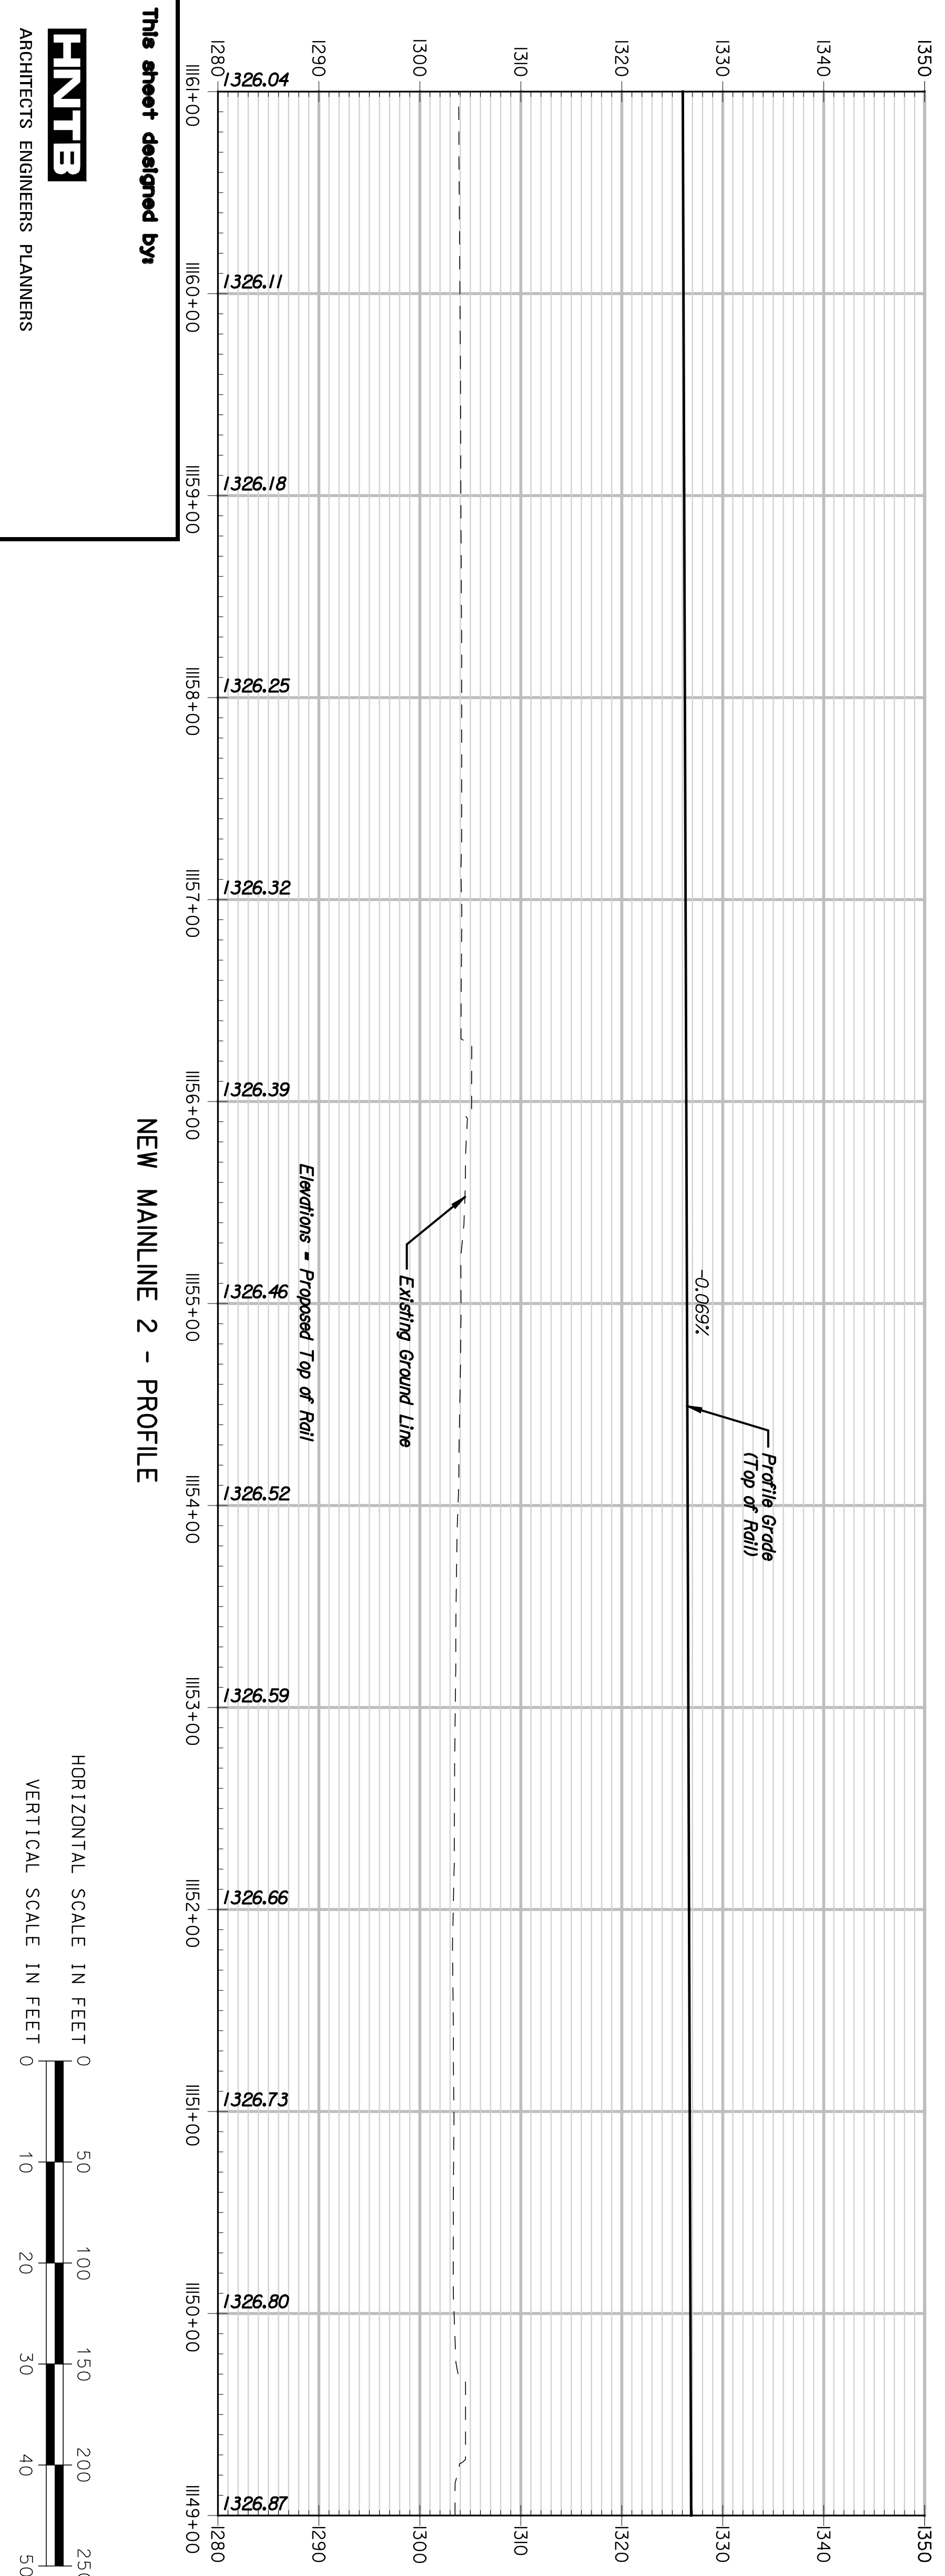


ARCHITECTS ENGINEERS PLANNERS

NEW MAINLINE 2 - PROFILE

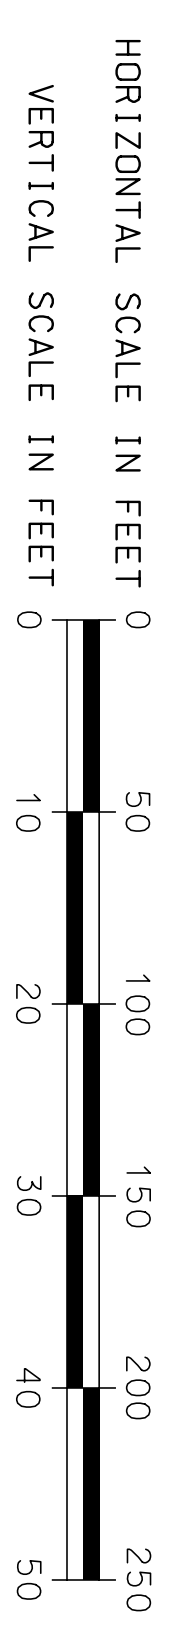

STATE	PROJECT NO.	YEAR	SHEET NO.	TOTAL SHEETS
KANSAS	472-84071	2005	R4.10	

 

SHEET NO.		OF	SCALE	APPD.
DESIGNED	REP	SCALE	DETAILED	JDS
DESIGN CR.	RSB	RSB	RSB	RSB
CITY OF WICHITA WICHITA CENTRAL CORRIDOR PHASE 4 - TRACK WORK PLAN AND PROFILE STA. 11149+00 TO STA. 11161+00				
NO.		REVISIONS		BY
1	DATE			APPD.
2				
3				