


STATE	PROJECT NO.	YEAR	SHEET NO.	TOTAL SHEETS
KANSAS	472-84071	2005	B3.2	


NOTES:  
 Top of Rail to Top of Girder Assumptions:  
 Rail + Tie Plate Thickness, 8.125"  
 Tie Thickness, 7.000"  
 Ballast Below Tie Thickness, 8.000"  
 Waterproofing Thickness, 1.060"  
 Deck Thickness, 10.000"

**INDEX OF BRIDGE DRAWINGS**

SHEET NO.	DRAWING TITLE
B3.1	GENERAL PLAN AND ELEVATION
B3.2	TYPICAL SECTION
B3.3	SUMMARY OF QUANTITIES AND GENERAL NOTES
B3.4	FOUNDATION LAYOUT
B3.5	ANCHOR BOLT LAYOUT
B3.6	ABUTMENT NO. 1 PLAN
B3.7	ABUTMENT NO. 1 ELEVATION & DETAILS
B3.8	ABUTMENT NO. 1 FOOTING & DETAILS
B3.9	ABUTMENT NO. 2 PLAN
B3.10	ABUTMENT NO. 2 ELEVATION & DETAILS
B3.11	ABUTMENT NO. 2 FOOTING & DETAILS
B3.12	WINGWALL ELEVATIONS & DETAILS
B3.13	ABUTMENT DETAILS
B3.14	TYPICAL FRAMING PLAN AND GIRDER ELEVATION
B3.15	TYPICAL SUPERSTRUCTURE DETAILS
B3.16	EXPANSION BEARING DEVICE DETAILS
B3.17	FIXED BEARING DEVICE DETAILS
B3.18	DECK PLAN
B3.19	DECK SECTION & DETAILS
B3.20	BRIDGE HANDBRAIL TYPE 1 PLAN
B3.21	BRIDGE HANDBRAIL TYPE 2, 2A)
B3.22	WATERPROOFING & DRAINAGE DETAILS
B3.23	PLANTER BRIDGE DETAILS I
B3.24	PLANTER BRIDGE DETAILS II
B3.25	COLLISION BEAM DETAILS
B3.26	ABUTMENT NO. 1 REINFORCING DETAILS
B3.27	ABUTMENT NO. 2 REINFORCING DETAILS
B3.28	DECK REINFORCING DETAILS

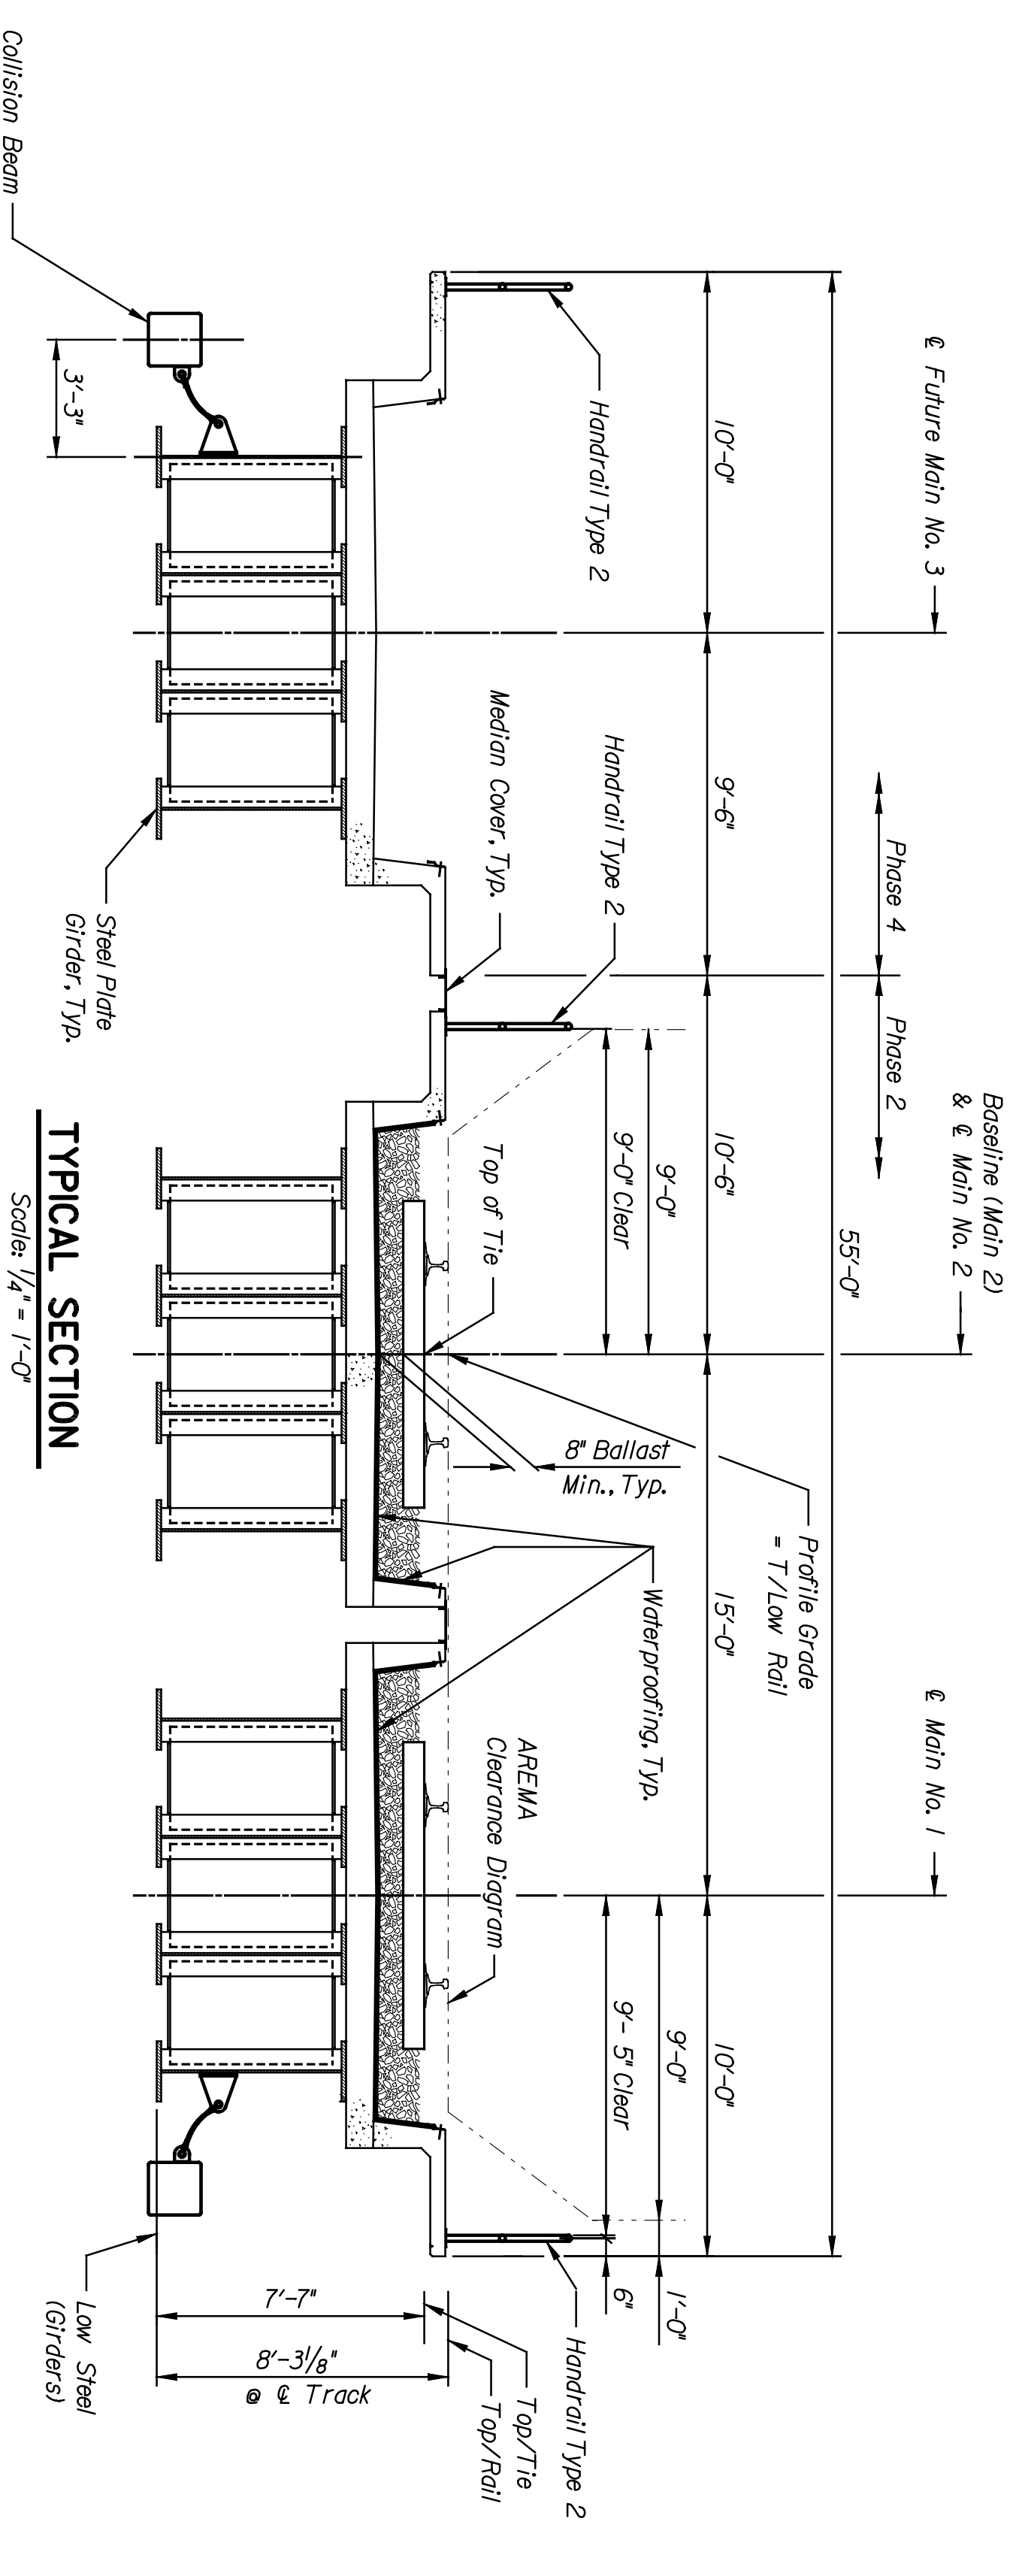

**TYPICAL SECTION**  
 Scale: 1/4" = 1'-0"

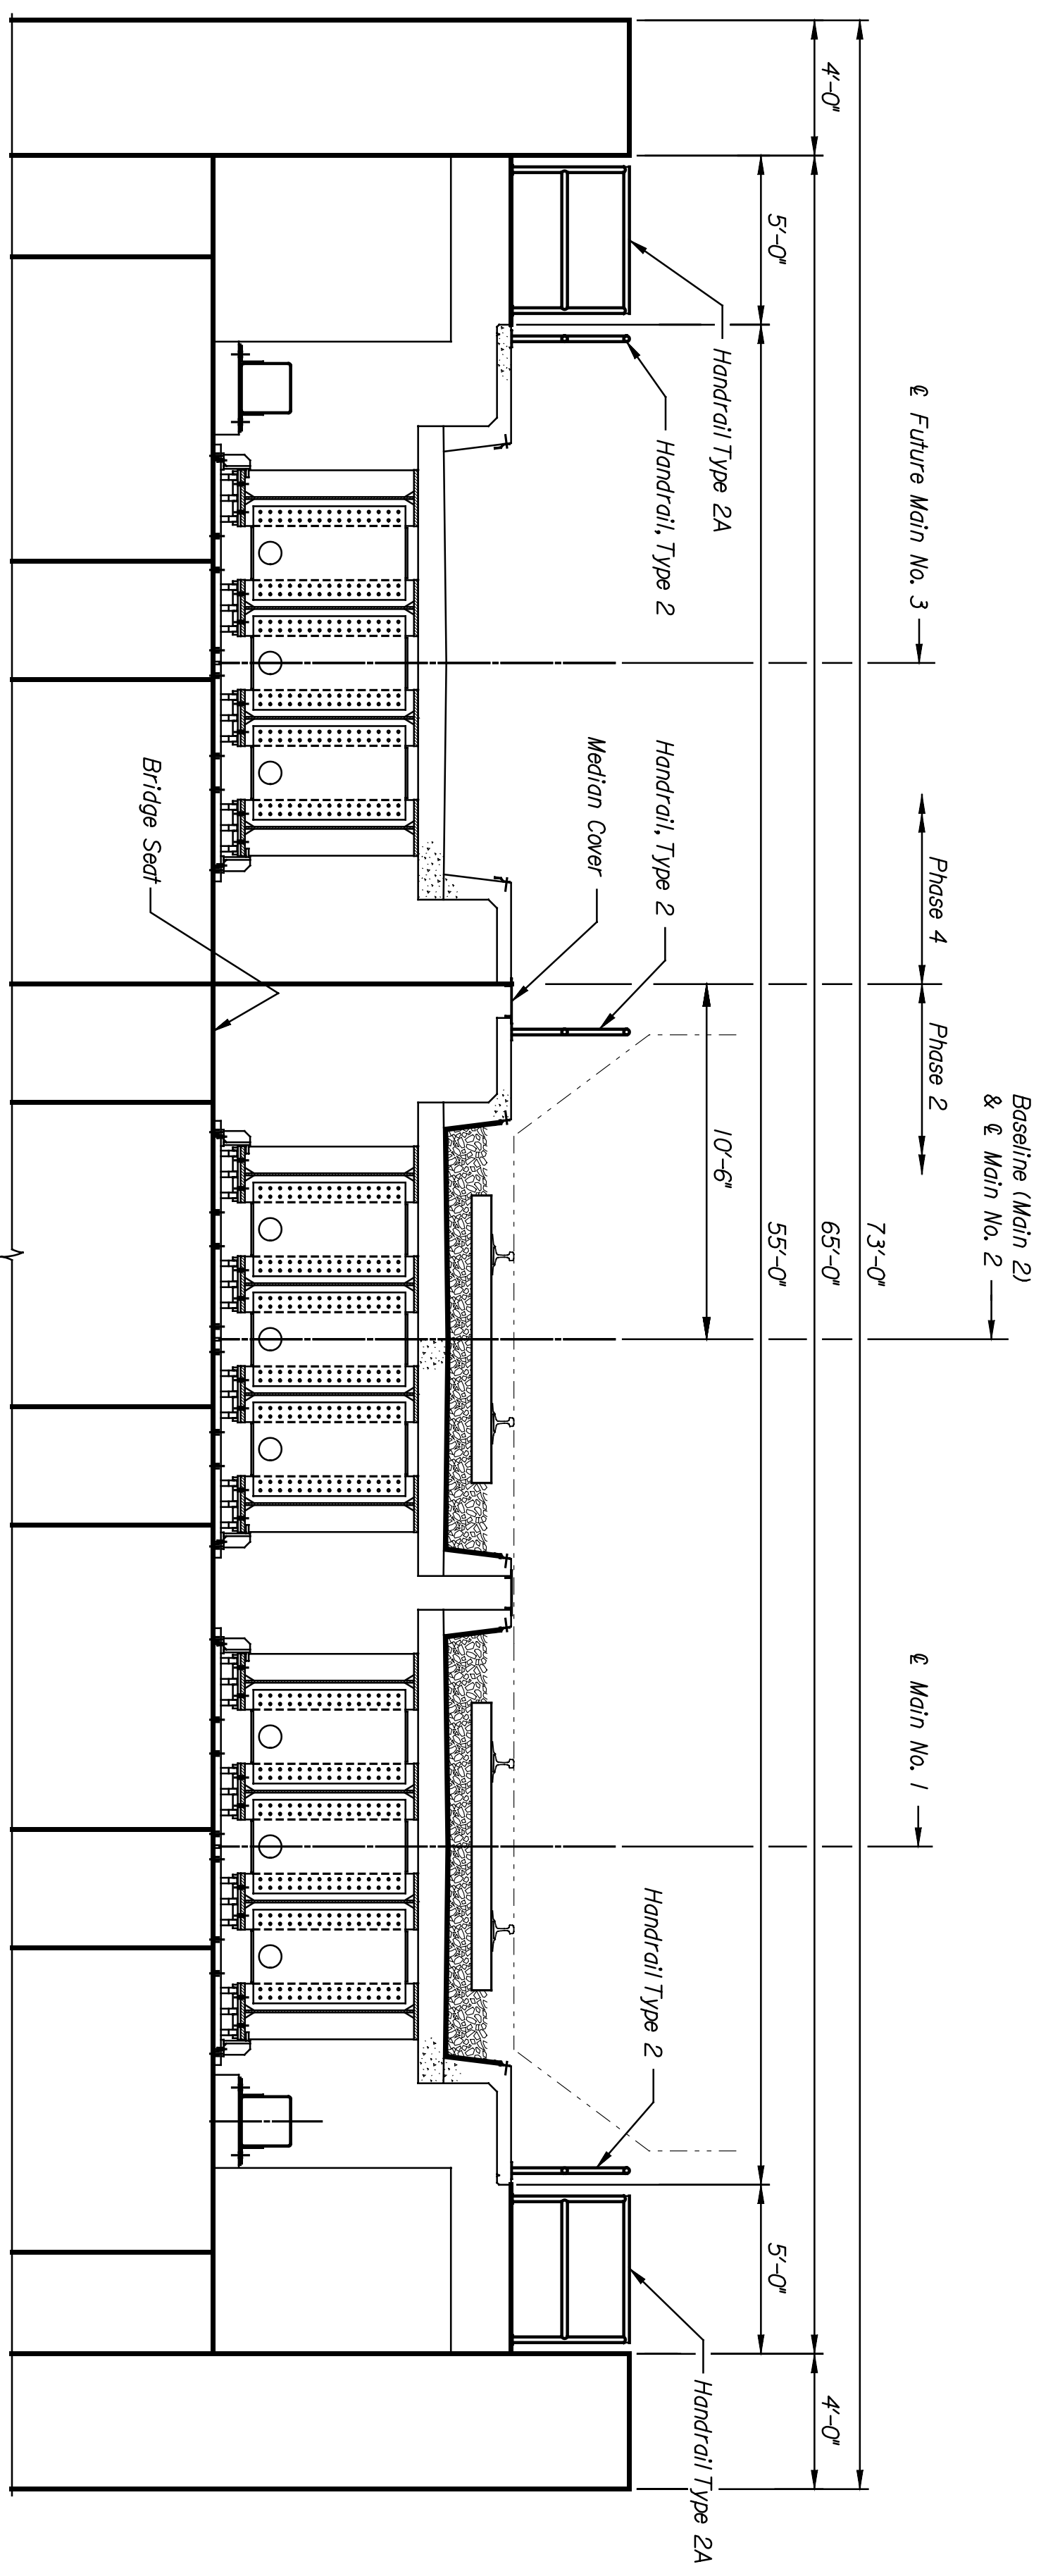

**TYPICAL SECTION**  
 Scale: 1/4" = 1'-0"

DATE	BY

Plotted on: 04-JAN-2005 13:06 \*time\$  
 djmlson Plot Queue: #queue\$  
 Plot Scale: #scale\$ Pen Table: #pentables\$  
 Design Filename: k:\b29049\BridgesDec2004\Base Bld\Murdock\drawings\ml02.dgn.

This sheet designed by:  
**PNTEB**  
 ARCHITECTS ENGINEERS PLANNERS

LOCATION: RMSF BR. 215	LINE SEGMENT 7400	WICHITA, KS
---------------------------	-------------------	-------------

SHEET NO.	OF	SCALE AS NOTED	APP'D.	DESIGNED	EN'D	SCALE	AS NOTED	APP'D.	TRACED	D.U.I.
1	1									
NO.	DATE	REVISIONS	BY	APP'D.						

CITY OF WICHITA	
MURDOCK	
WICHITA CENTRAL CORRIDOR	
TYPICAL SECTION	