



DATE	BY

Plotted on: 04-JAN-2005 13:11 *time*
 dJamison Plot Queue: #queue*
 Plot Scale: #scale* Pen Table: #pentables
 Design Filename: k:\b29049\brldgesDec2004\Base Bld\Central\drawings\al02.dgn

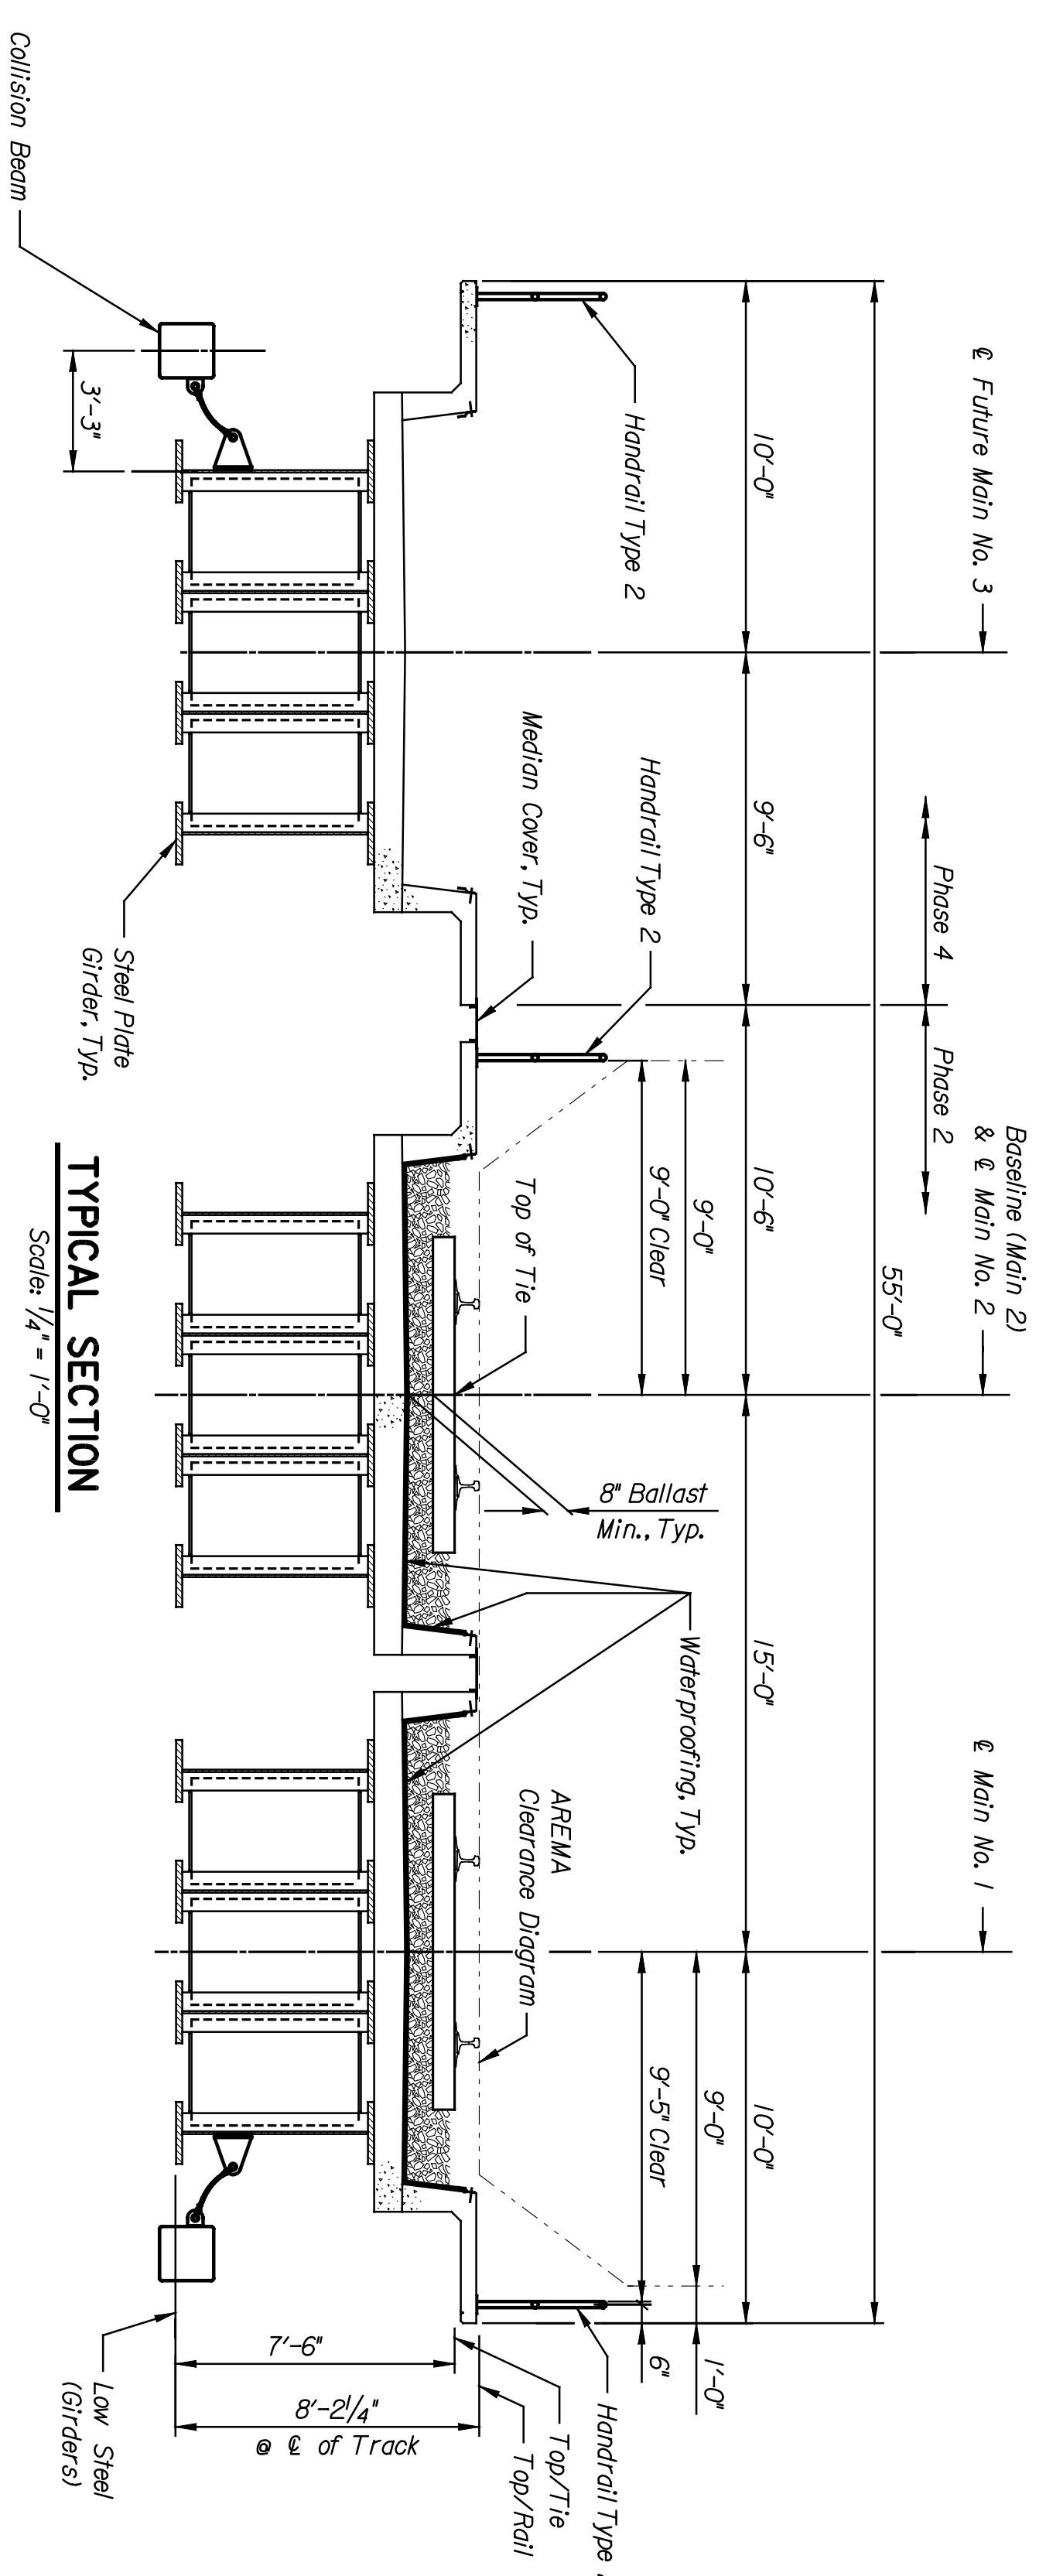

TYPICAL SECTION
 Scale: 1/4" = 1'-0"

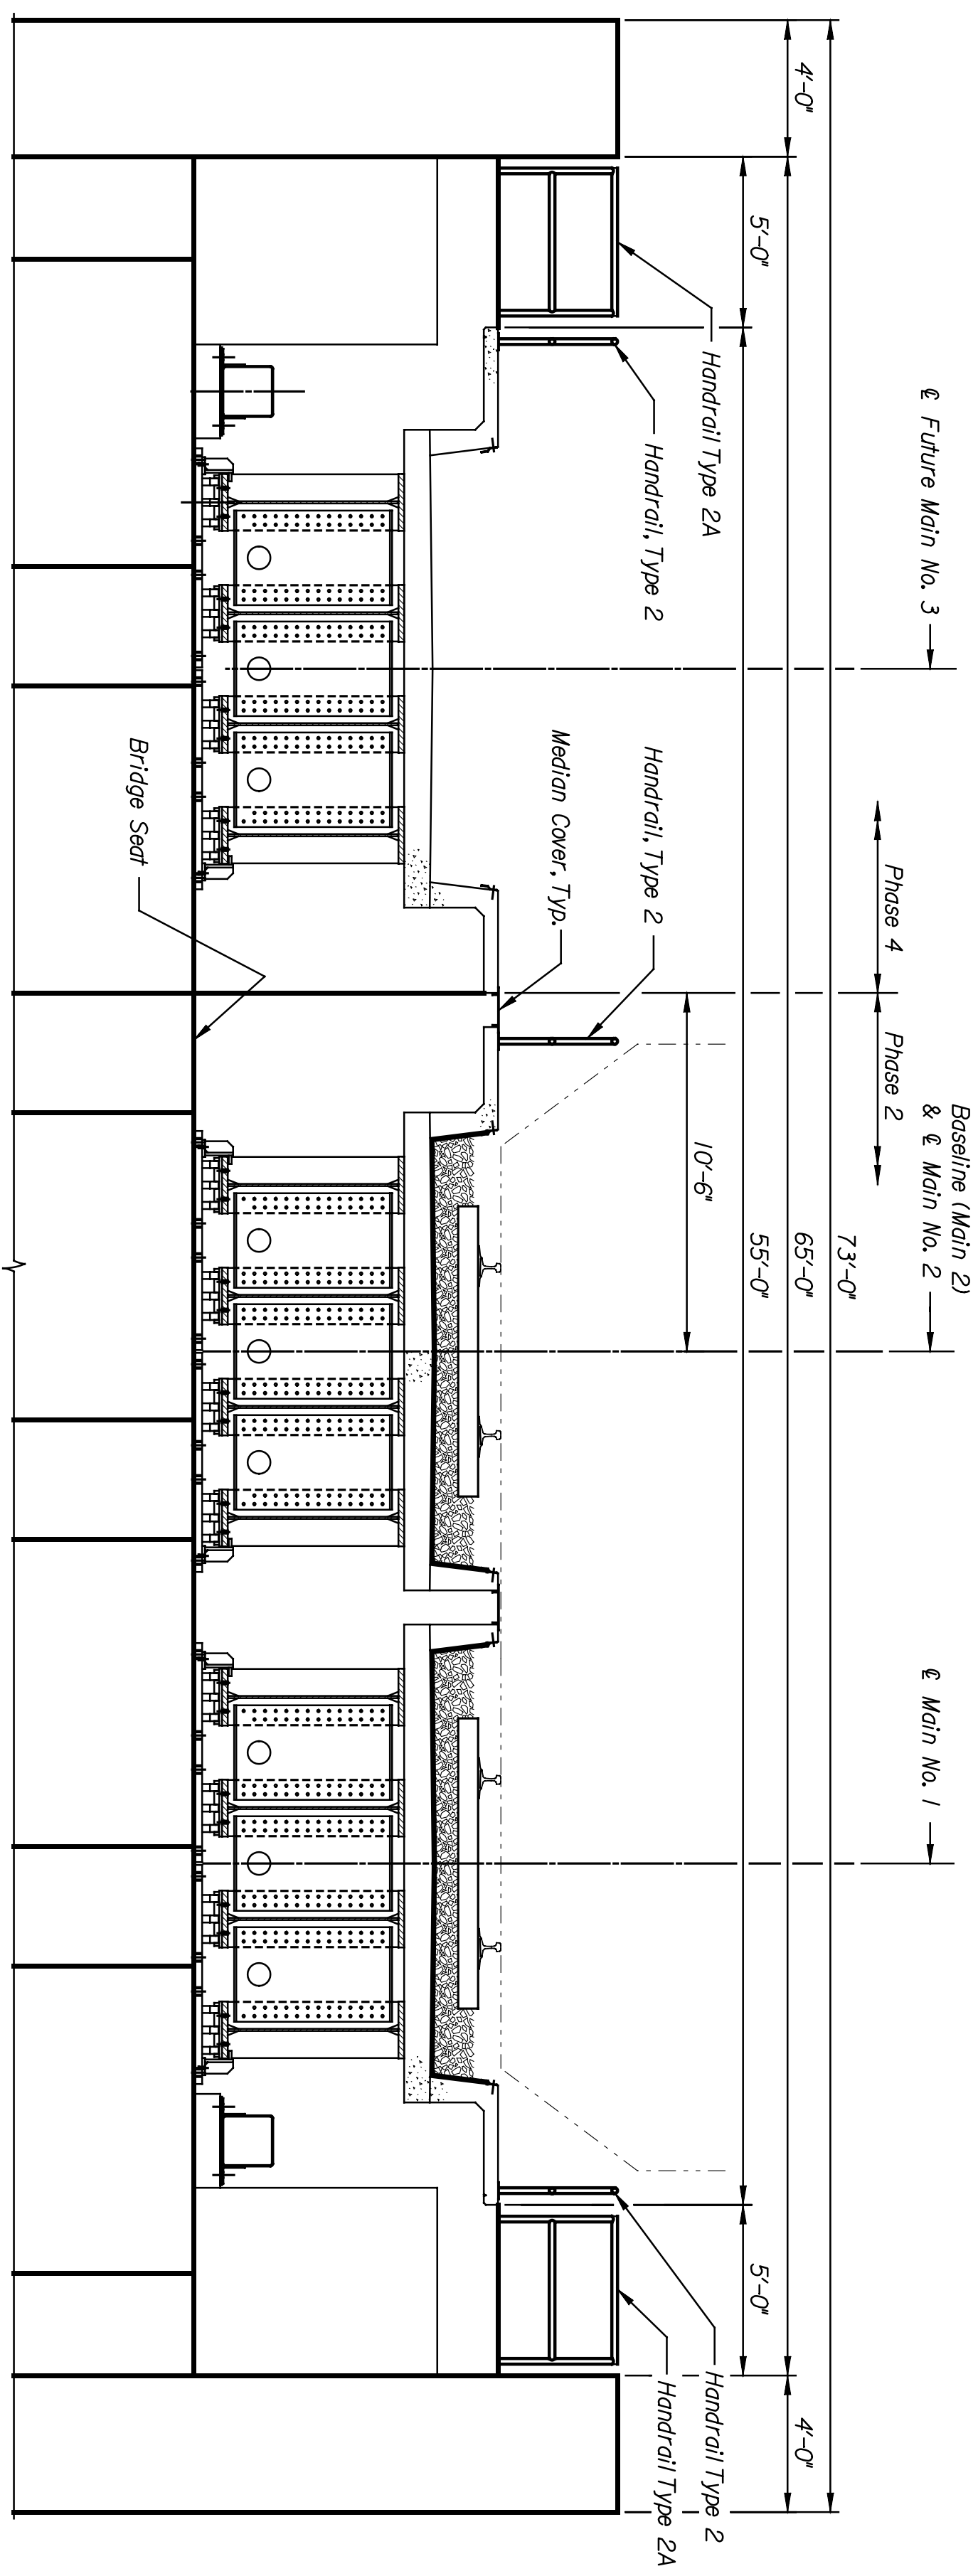

TYPICAL SECTION
 Scale: 1/4" = 1'-0"

NOTES:
 Top of Rail to Top of Girder Assumptions:
 Rail + Tie to Top of Plate Thickness, 8.125"
 Tie Thickness, 7.000"
 Ballast Below Tie Thickness, 8.000"
 Waterproofing Thickness, 1.060"
 Deck Thickness, 10.000"

INDEX OF BRIDGE DRAWINGS

SHEET NO.	DRAWING TITLE
B4.1	GENERAL PLAN AND ELEVATION
B4.2	TYPICAL SECTION
B4.3	SUMMARY OF QUANTITIES AND GENERAL NOTES
B4.4	FOUNDATION LAYOUT
B4.5	ANCHOR BOLT LAYOUT
B4.6	ABUTMENT NO. 1 PLAN
B4.7	ABUTMENT NO. 1 ELEVATION & DETAILS
B4.8	ABUTMENT NO. 1 FOOTING & DETAILS
B4.9	ABUTMENT NO. 2 PLAN
B4.10	ABUTMENT NO. 2 ELEVATION & DETAILS
B4.11	ABUTMENT NO. 2 FOOTING & DETAILS
B4.12	WINGWALL ELEVATIONS & DETAILS
B4.13	ABUTMENT DETAILS
B4.14	TYPICAL FRAMING PLAN AND GIRDER ELEVATION
B4.15	TYPICAL SUPERSTRUCTURE DETAILS
B4.16	EXPANSION BEARING DEVICE DETAILS
B4.17	FIXED BEARING DEVICE DETAILS
B4.18	DECK PLAN
B4.19	DECK SECTION & DETAILS
B4.20	BRIDGE HANDBRAKE (TYPE 1) PLAN
B4.21	BRIDGE HANDBRAKE (TYPE 2, 2A)
B4.22	WATERPROOFING & DRAINAGE DETAILS
B4.23	PLANTER BRIDGE DETAILS -
B4.24	PLANTER BRIDGE DETAILS -
B4.25	COLLISION BEAM DETAILS
B4.26	ABUTMENT NO. 1 REINFORCING DETAILS
B4.27	ABUTMENT NO. 2 REINFORCING DETAILS
B4.28	DECK REINFORCING DETAILS

This sheet designed by:
ENTEB
 ARCHITECTS ENGINEERS PLANNERS

LOCATION: RMSF BR. 218	LINE SEGMENT: 7400	WICHITA, KS
---------------------------	--------------------	-------------

NO.	DATE	REVISIONS	BY	APP'D.
3				
2				
1				

SHEET NO. 05	SCALE AS NOTED	APP'D.	DESIGNED: EKD	DRAWN: DMH	SCALE: AS NOTED	APP'D.	DESIGNED: EKD	DRAWN: DMH
CITY OF WICHITA				CITY OF WICHITA				
CENTRAL				CENTRAL				
WICHITA CENTRAL CORRIDOR				WICHITA CENTRAL CORRIDOR				
TYPICAL SECTION				TYPICAL SECTION				