

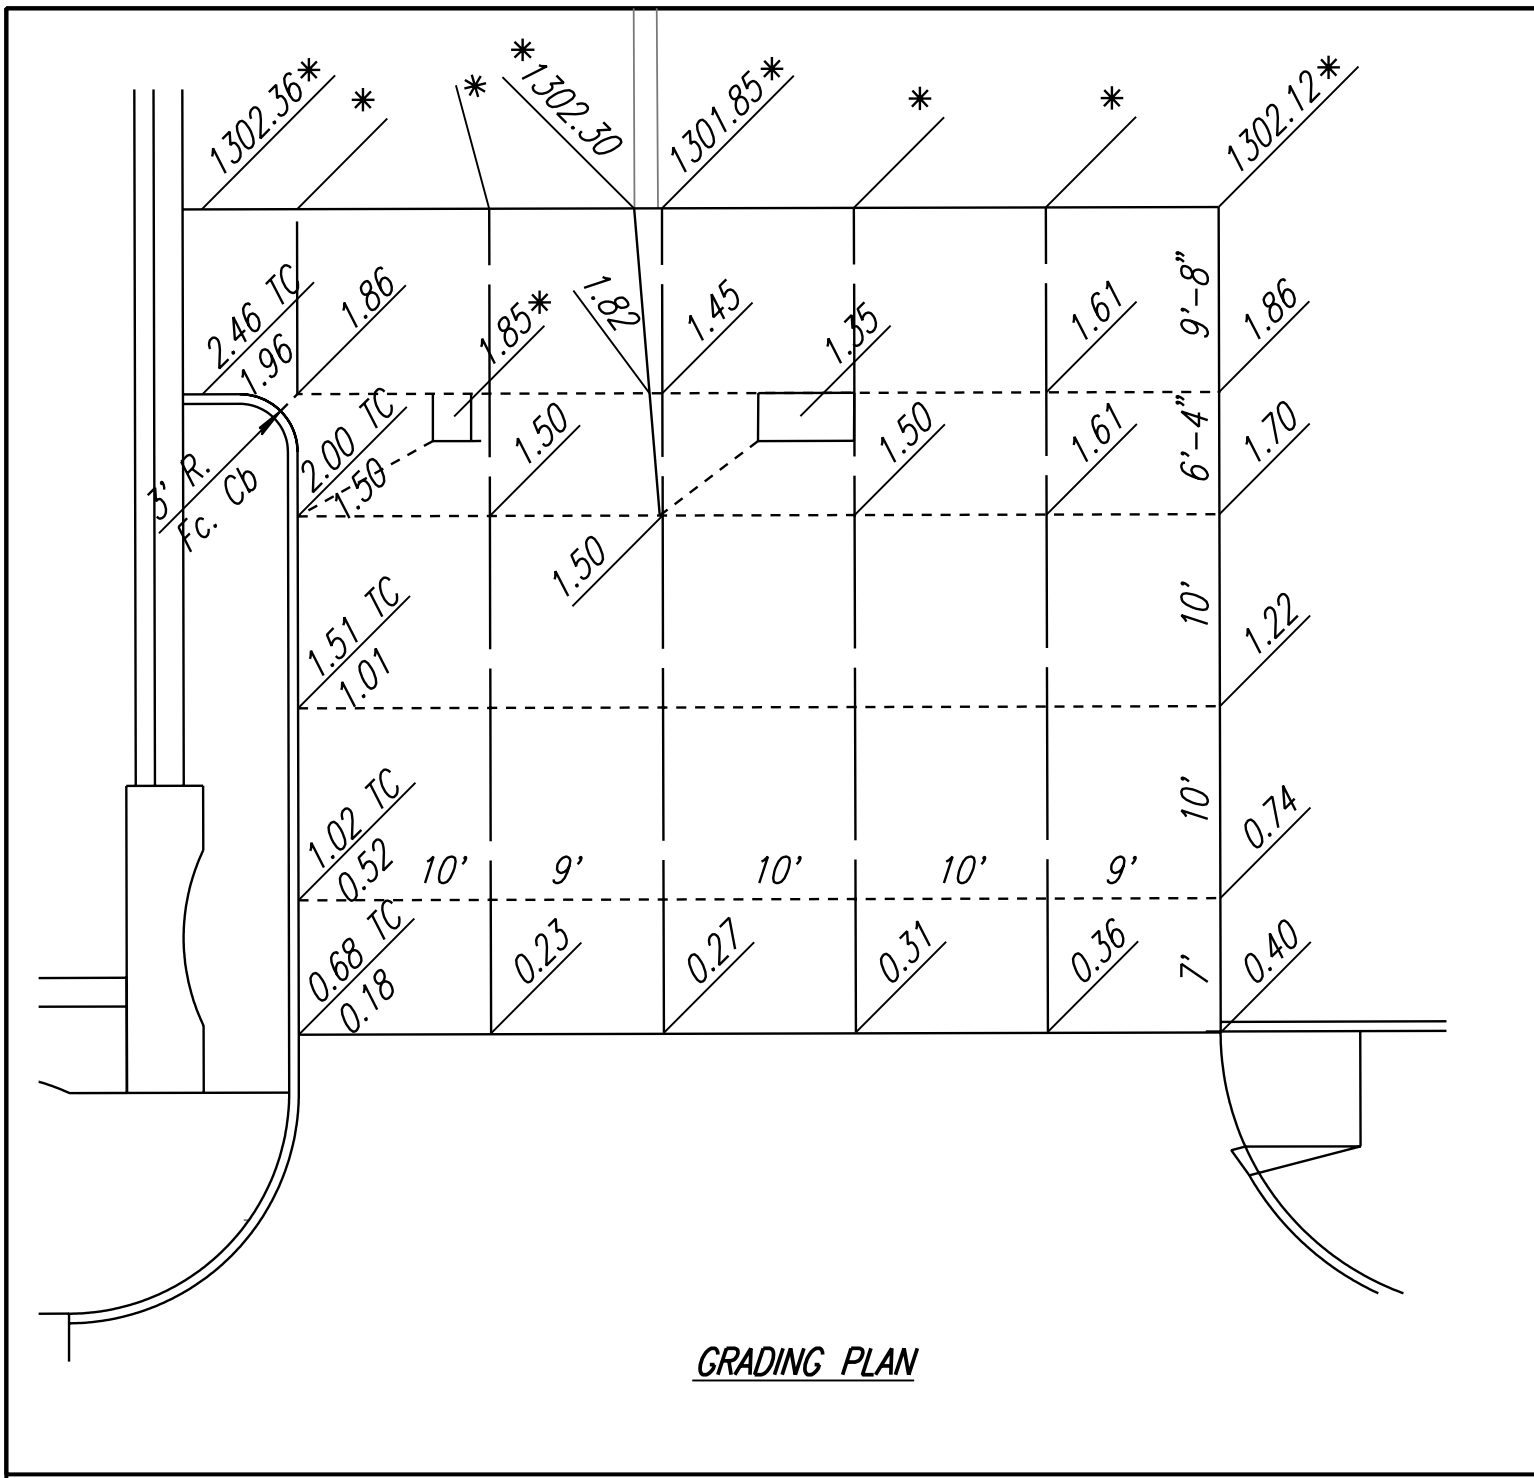


FHWA REGION NO.	STATE	PROJECT NO.	YEAR	SHEET NO.	TOTAL SHEETS
7	KANSAS	472-84071	2005	S5.3	

DATE	
BY	

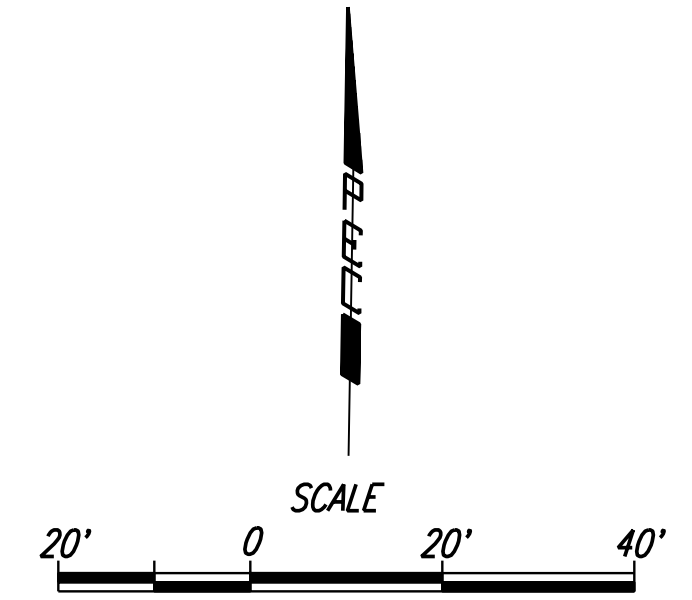

GRADING PLAN

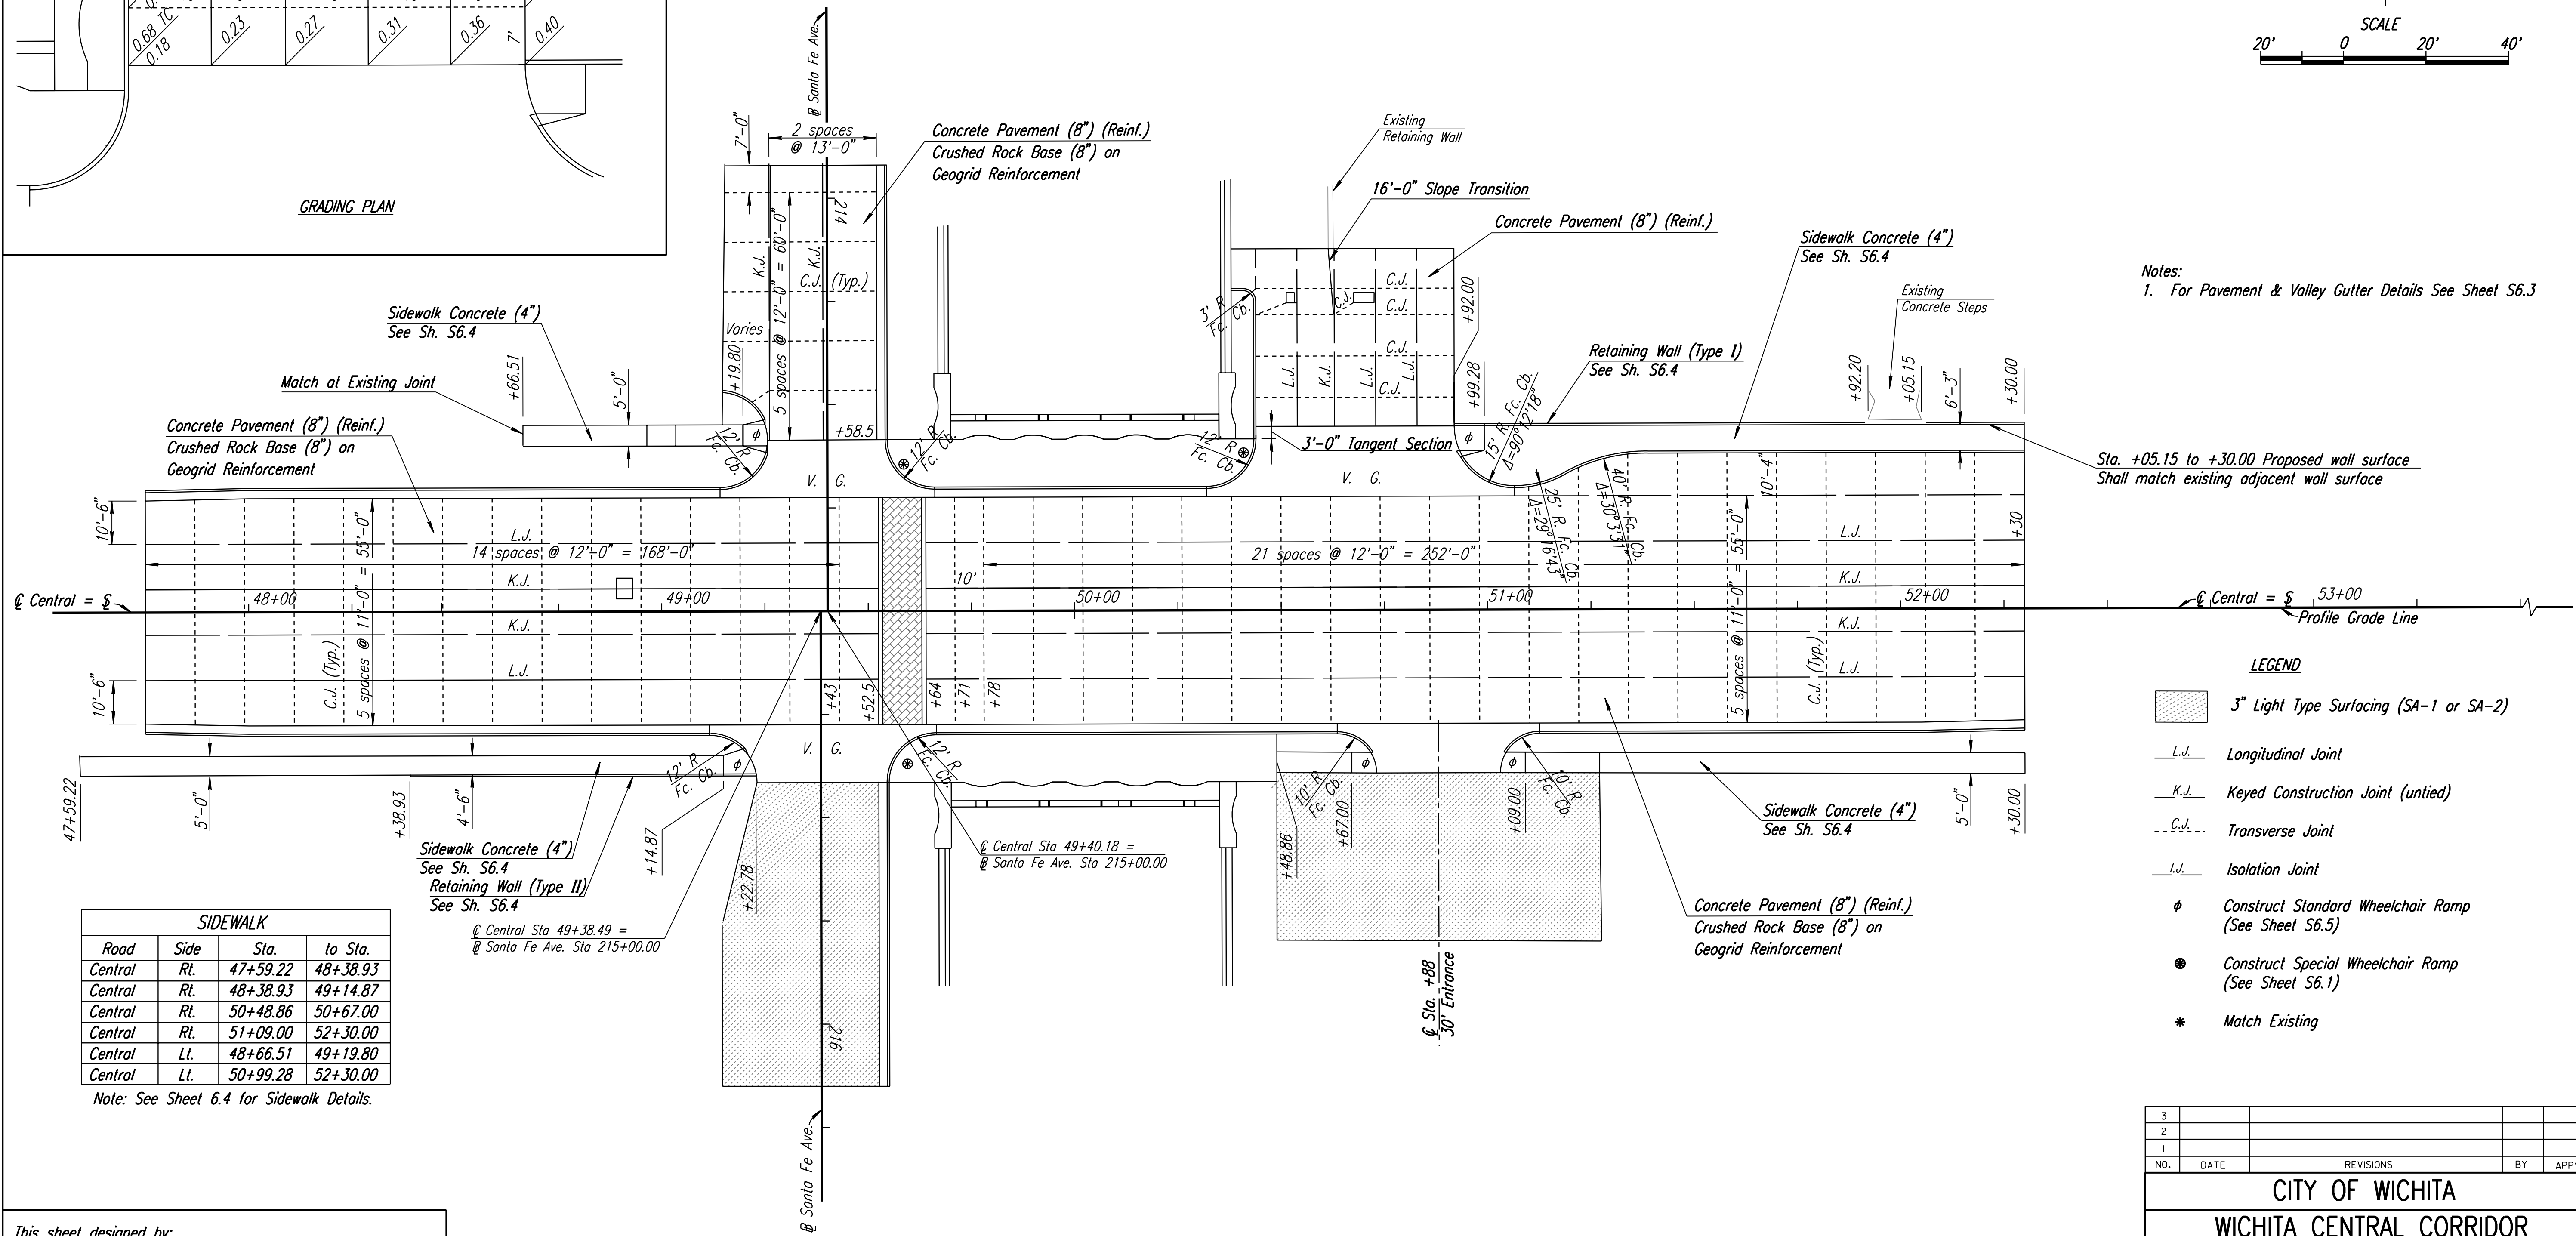

Notes:  
1. For Pavement & Valley Gutter Details See Sheet S6.3

Sta. +05.15 to +30.00 Proposed wall surface shall match existing adjacent wall surface

LEGEND

- 3" Light Type Surfacing (SA-1 or SA-2)
- L.J. Longitudinal Joint
- K.J. Keyed Construction Joint (untied)
- C.J. Transverse Joint
- I.J. Isolation Joint
- Construct Standard Wheelchair Ramp (See Sheet S6.5)
- Construct Special Wheelchair Ramp (See Sheet S6.1)
- Match Existing

SIDEWALK			
Road	Side	Sta.	to Sta.
Central	Rt.	47+59.22	48+38.93
Central	Rt.	48+38.93	49+14.87
Central	Rt.	50+48.86	50+67.00
Central	Rt.	51+09.00	52+30.00
Central	Lt.	48+66.51	49+19.80
Central	Lt.	50+99.28	52+30.00

Note: See Sheet 6.4 for Sidewalk Details.

DSNR: RWM OPER: DRP SCALE: 1"=20' LAST REV: 12-10-2004 BY: gdr  
 i:/1999/99189/bid set 3/sheets/S5.3\_joint\_CENTRAL.DGN

This sheet designed by:



3				
2				
1				
NO.	DATE	REVISIONS	BY	APP'D
<b>CITY OF WICHITA</b> <b>WICHITA CENTRAL CORRIDOR</b> <b>JOINT LAYOUT</b> <b>CENTRAL</b>				
DESIGNED	RWM	SCALE	1"=20'	APP'D
DESIGN CK.		DETAILED	DRP	QUANTITIES
		DETAIL CK.	QUAN. CK.	TRACED
				TRACE CK.