
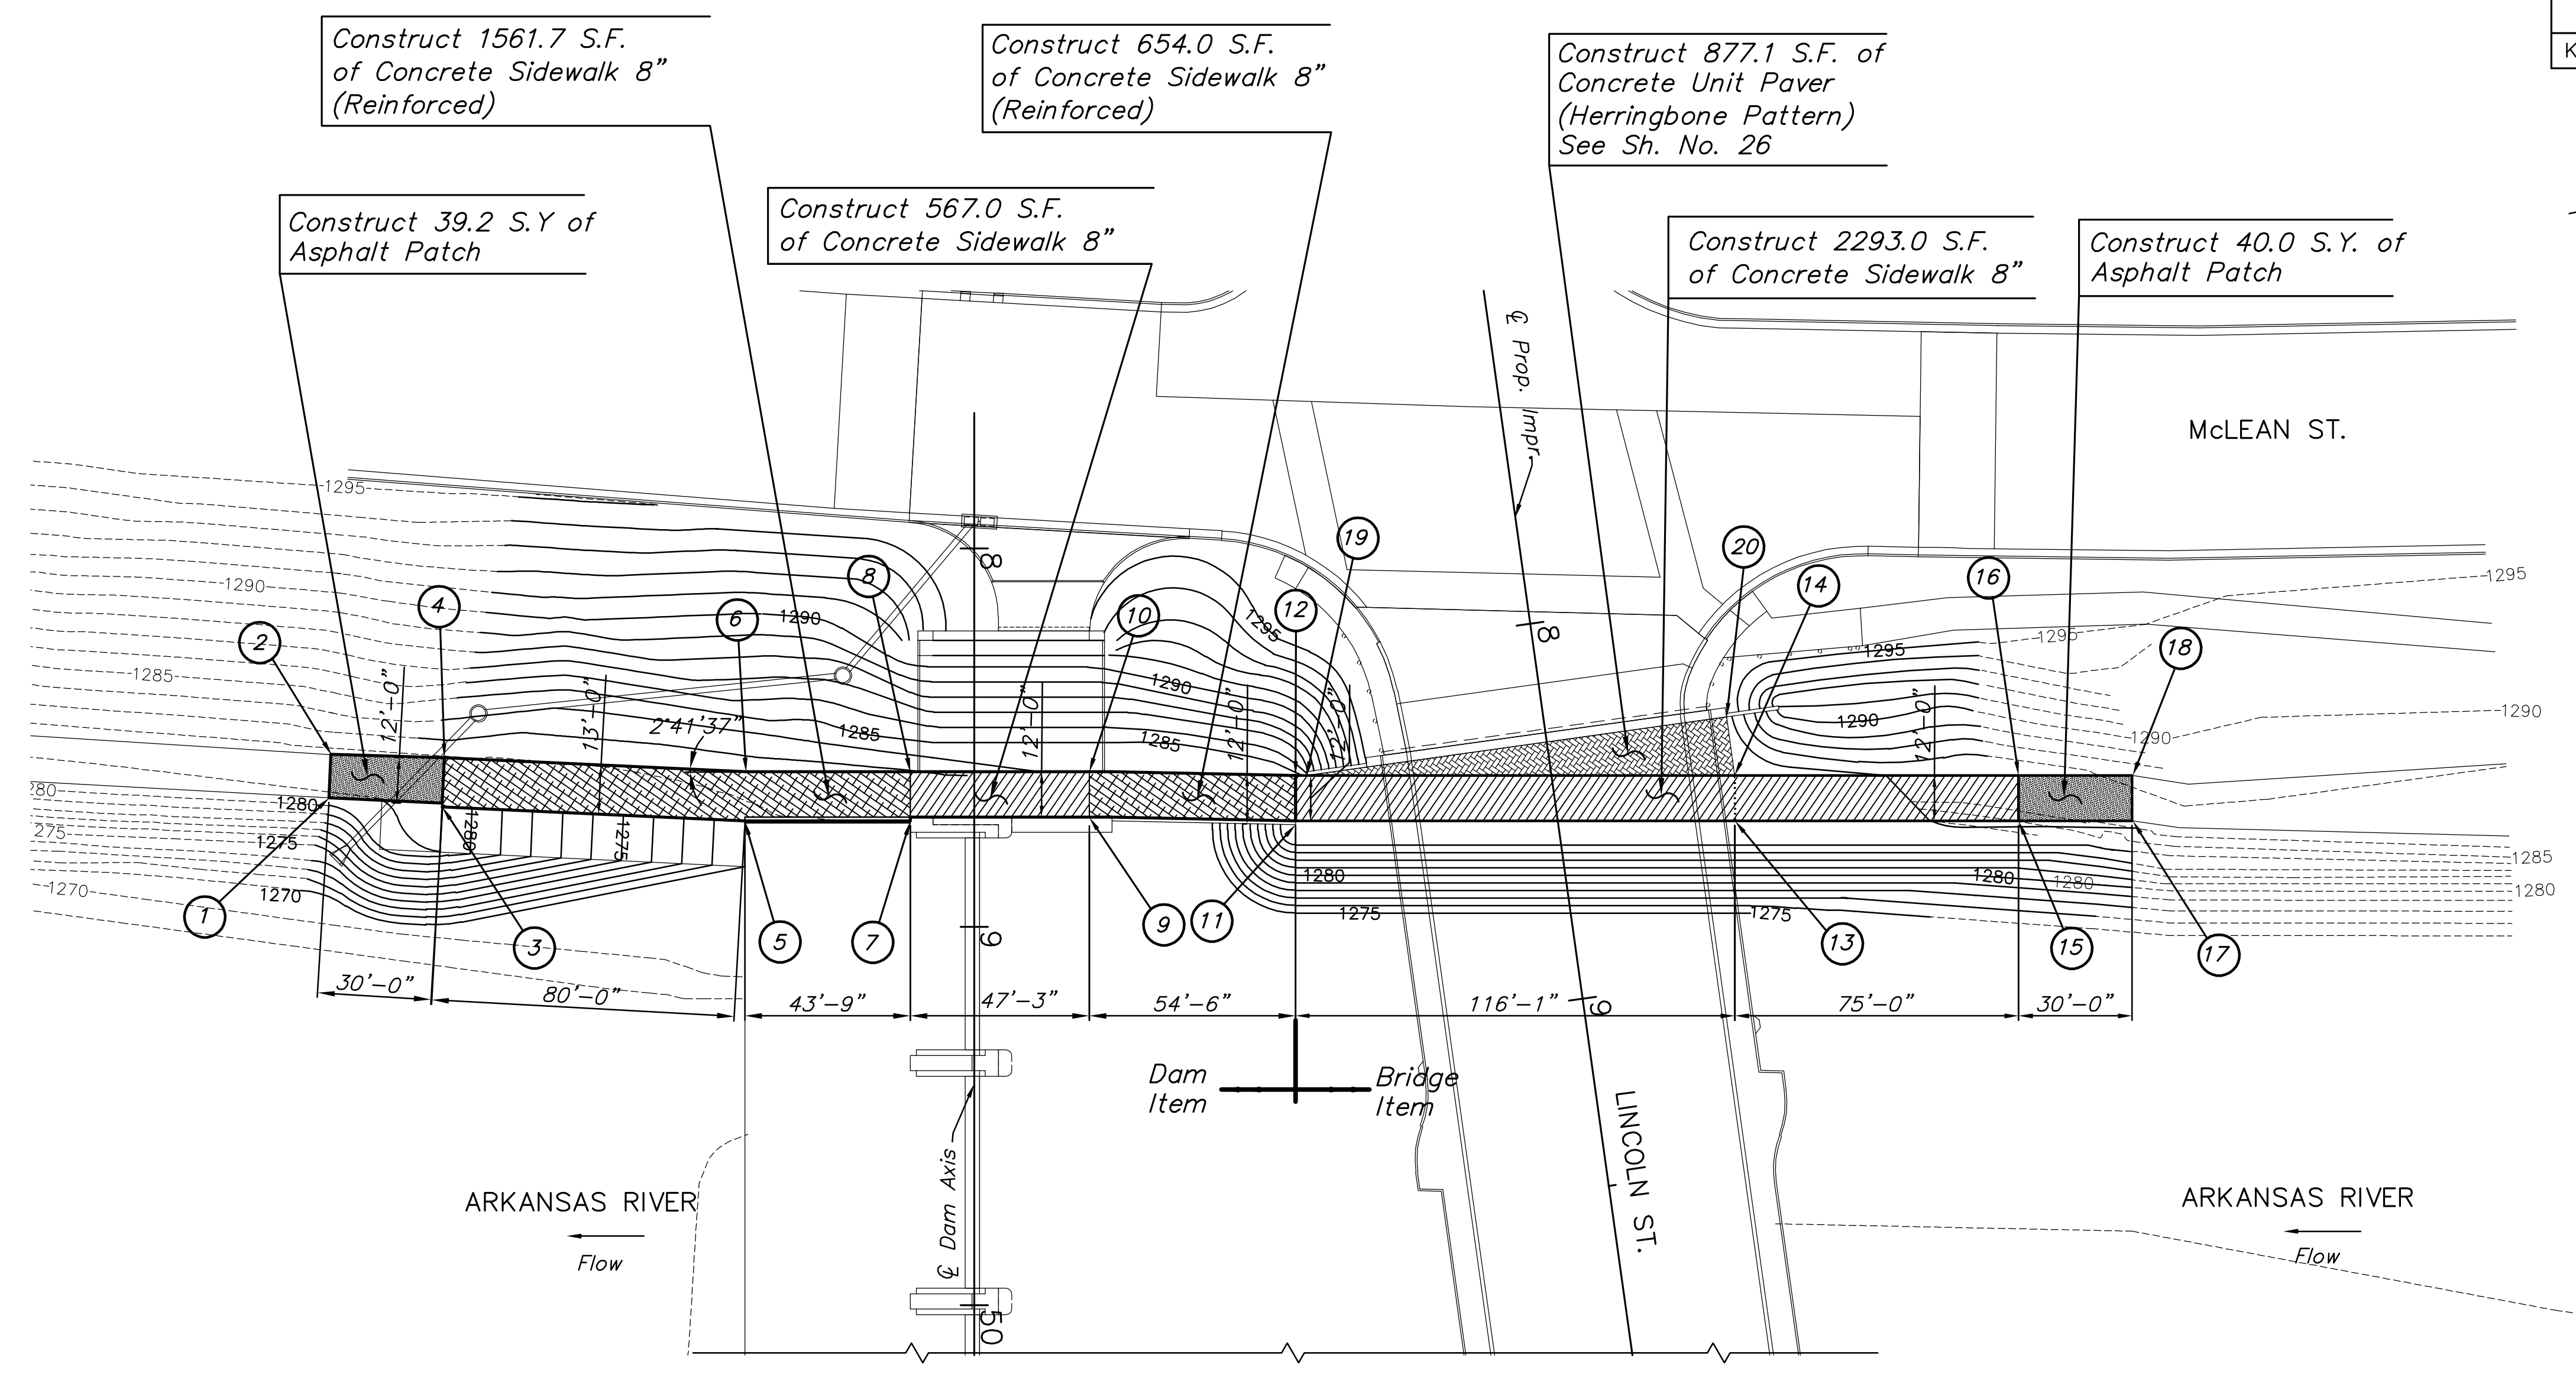


STATE	PROJECT NO.	YEAR	SHEET NO.	TOTAL SHEETS
KANSAS	87 N-0361-01	2011	18	169

MKEC
ENGINEERING
CONSULTANTS, INC.
411 N. WEBB ROAD
WICHITA, K.S. 67206
316-684-9600

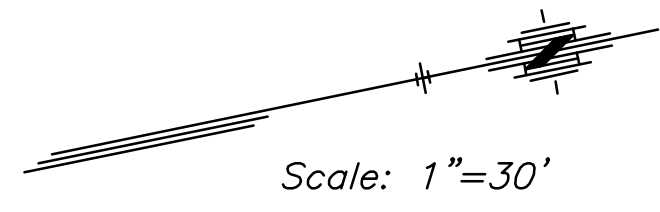

LEGEND

	Concrete Sidewalk 4"
	Concrete Sidewalk 8"
	Concrete Sidewalk 8" (Reinforced)
	Asphalt Patch

WEST BIKE PATH PAVING AND GRADING PLAN

See Sheet 116 for Summary of Quantities.

BIKE PATH POINT TABLE					
POINT NO.	STATION/OFFSET	NORTHING	EASTING	ELEVATION	REMARKS
DAM STATION					
1	48+65.83 / 170.45' Rt.	1680250.1027	1646980.7133	1280.91	Match Exist.
2	48+54.50 / 169.83' Rt.	1680252.7595	1646969.6812	1281.58	Match Exist.
3	48+68.24 / 140.59' Rt.	1680279.0370	1646988.4767	1281.00	Face of Walk
4	48+55.25 / 139.98' Rt.	1680281.9814	1646975.8146	1281.27	Back of Walk
5	48+72.00 / 60.66' Rt.	1680356.9802	1647006.6013	1281.00	Face of Walk
6	48+59.00 / 60.35' Rt.	1680359.6275	1646993.8700	1281.27	Back of Walk
7	48+72.00 / 16.88' Rt.	1680400.0433	1647014.5024	1282.40	Face of Walk
8	48+59.00 / 16.88' Rt.	1680402.3894	1647001.7160	1282.67	Back of Walk
9	48+71.00 / 30.38' Lt.	1680446.6980	1647022.0460	1283.80	Face of Walk
10	48+59.00 / 30.38' Lt.	1680448.8637	1647010.2432	1284.05	Back of Walk
11	48+73.00 / 84.88' Lt.	1680499.9422	1647033.8483	1285.00	Face of Walk
12	48+60.00 / 84.88' Lt.	1680502.2883	1647021.0617	1285.25	Back of Walk
LINCOLN STREET STATION					
13	8+59.08 / 46.34' Lt.	1680614.2968	1647053.8131	1285.00	Face of Walk
14	8+47.19 / 48.00' Lt.	1680616.4623	1647042.0101	1285.25	Back of Walk
15	8+69.43 / 120.62' Lt.	1680688.0654	1647067.3480	1286.59	Face of Walk
16	8+57.55 / 122.28' Lt.	1680690.2470	1647055.5628	1286.84	Back of Walk
17	8+73.58 / 150.34' Lt.	1680717.5728	1647072.7620	1286.86	Match Exist.
18	8+61.69 / 151.99' Lt.	1680719.7384	1647060.9590	1287.08	Match Exist.
19	8+31.57 / 64.00' Rt.	1680505.2321	1647021.6019		Paver Elev.
20	8+31.55 / 48.00' Lt.	1680617.1332	1647026.3838	1285.57	Paver Elev.

**LINCOLN STREET BRIDGE AND
DAM IMPROVEMENTS OVER
ARKANSAS RIVER**

**BIKE PATH
GRADING
AND
PAVING PLAN**
SHEET TITLE
472-84883
PROJECT NUMBER

JRA
DESIGN BY
DPG
DRAWN BY
KJS
CHECKED BY

ISSUED
1/24/2011
REVISED

SHEET NO.
18 of 169

PLOTTED: Tuesday, January 25, 2011 8:53 AM

J:\CIVIL\07433\DWG\BRIDGE\PAV\07433 WALKS WEST BANK.DWG