



STATE	PROJECT NO.	YEAR	SHEET NO.	TOTAL SHEETS
KANSAS	472 84614	.	97	534

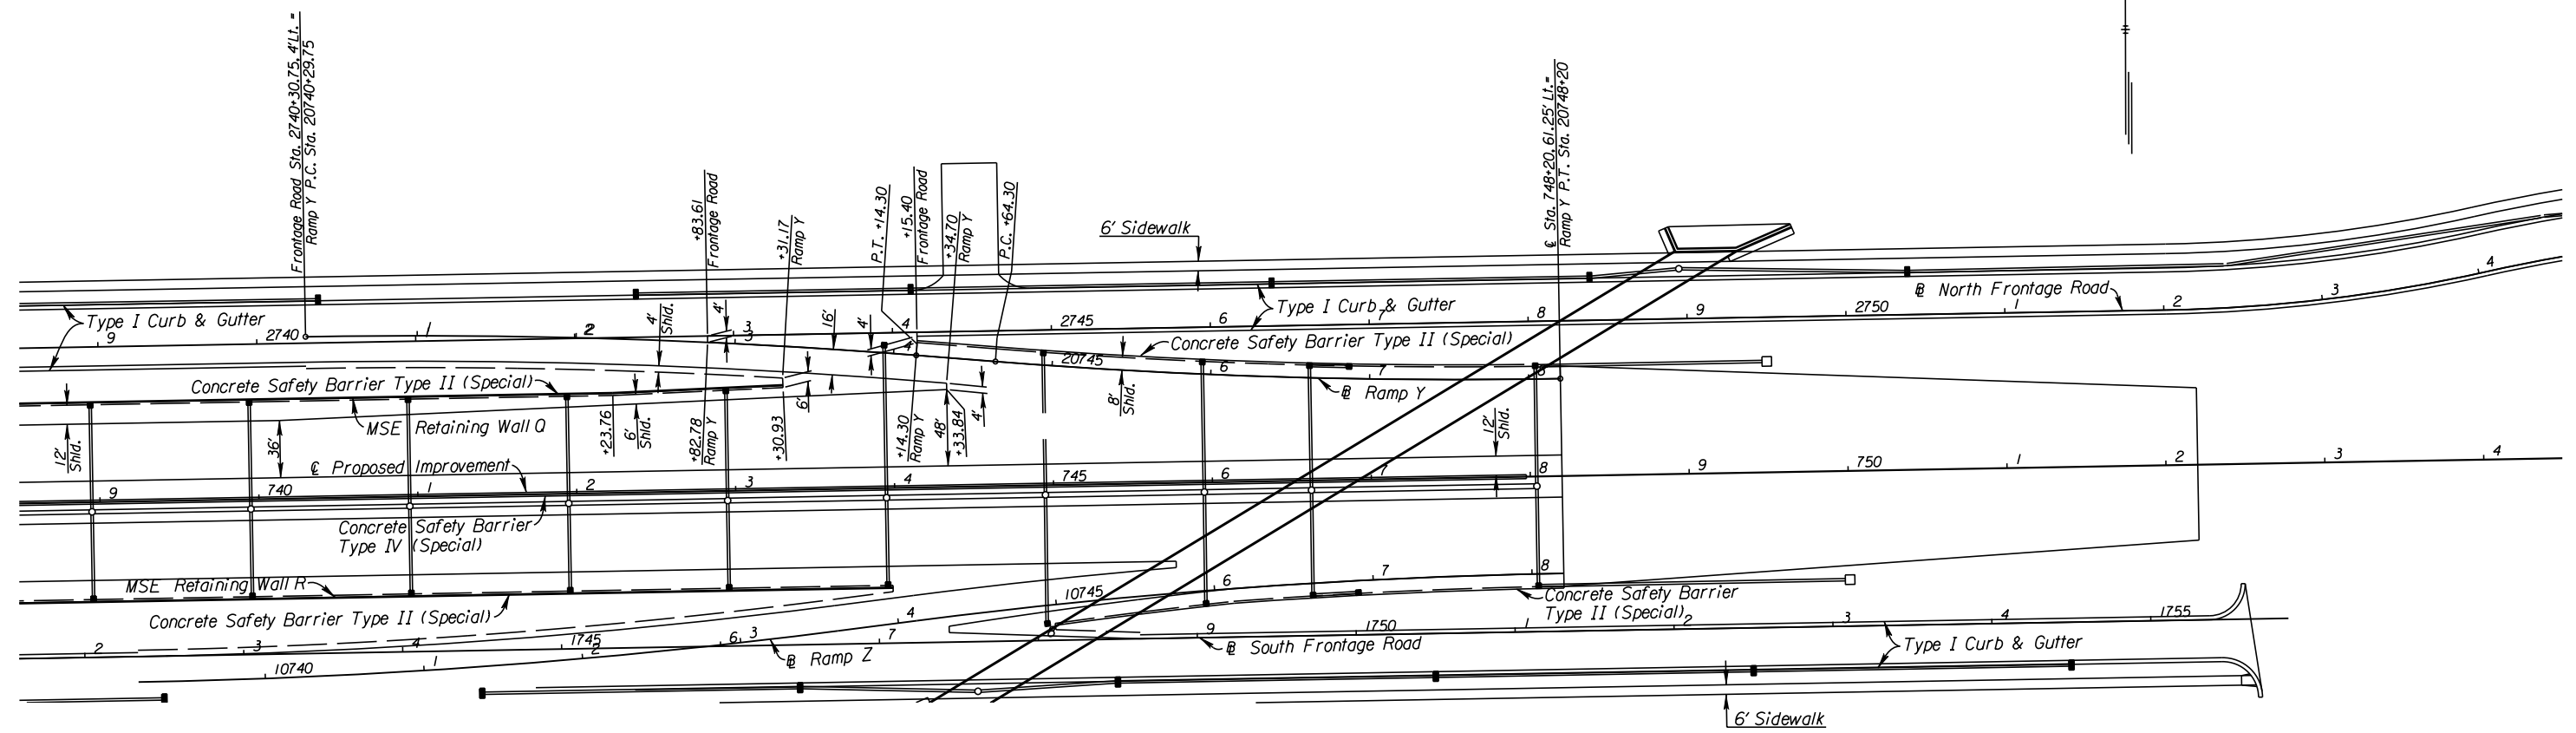

See Sh. No's. 102-130 for SWS Plans.

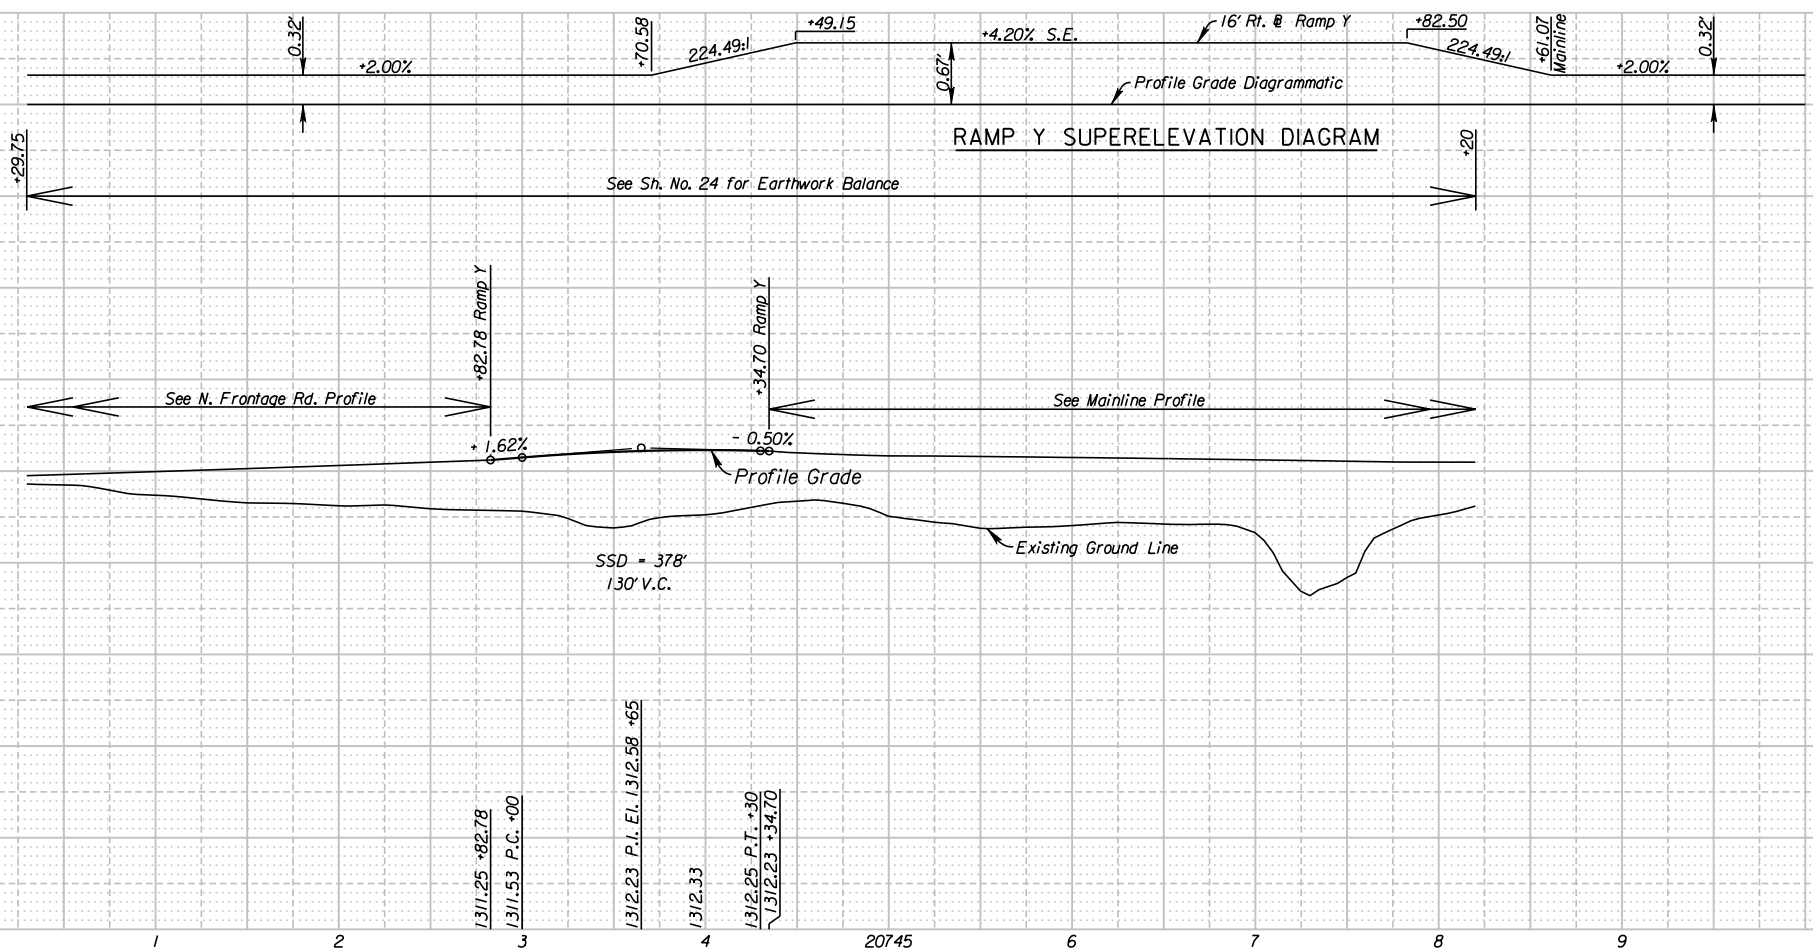

CITY OF WICHITA
 RAMP Y
 PLAN AND PROFILE
 STA. 20740+29.75 - STA. 20748+20

10:43:38 AM
 2/9/2011
 I:\35766A\Cadd\Sheets\Roadway\Details\EK2RPPYP.dgn
 SURV. - PLOT CADD DES. - TR. - CKD. - APP.