
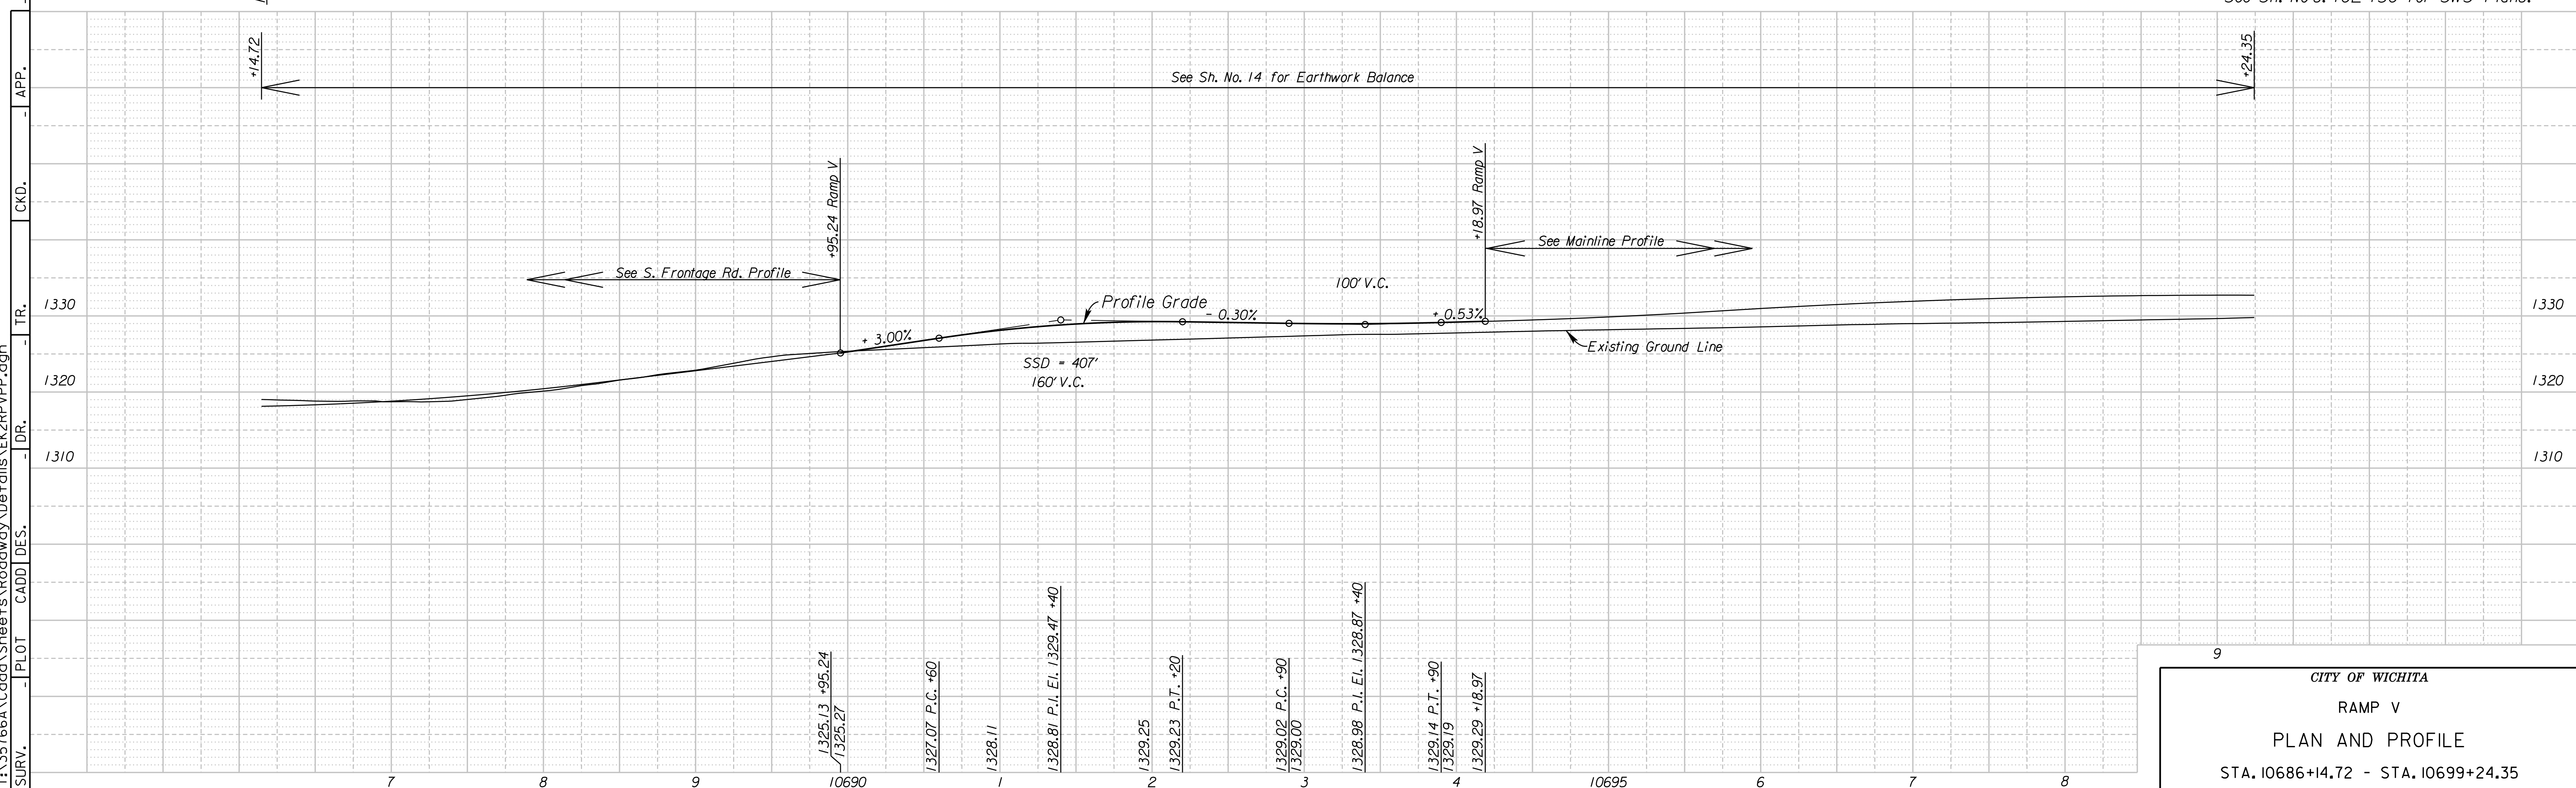


STATE	PROJECT NO.	YEAR	SHEET NO.	TOTAL SHEETS
KANSAS	472 84614	.	94	534

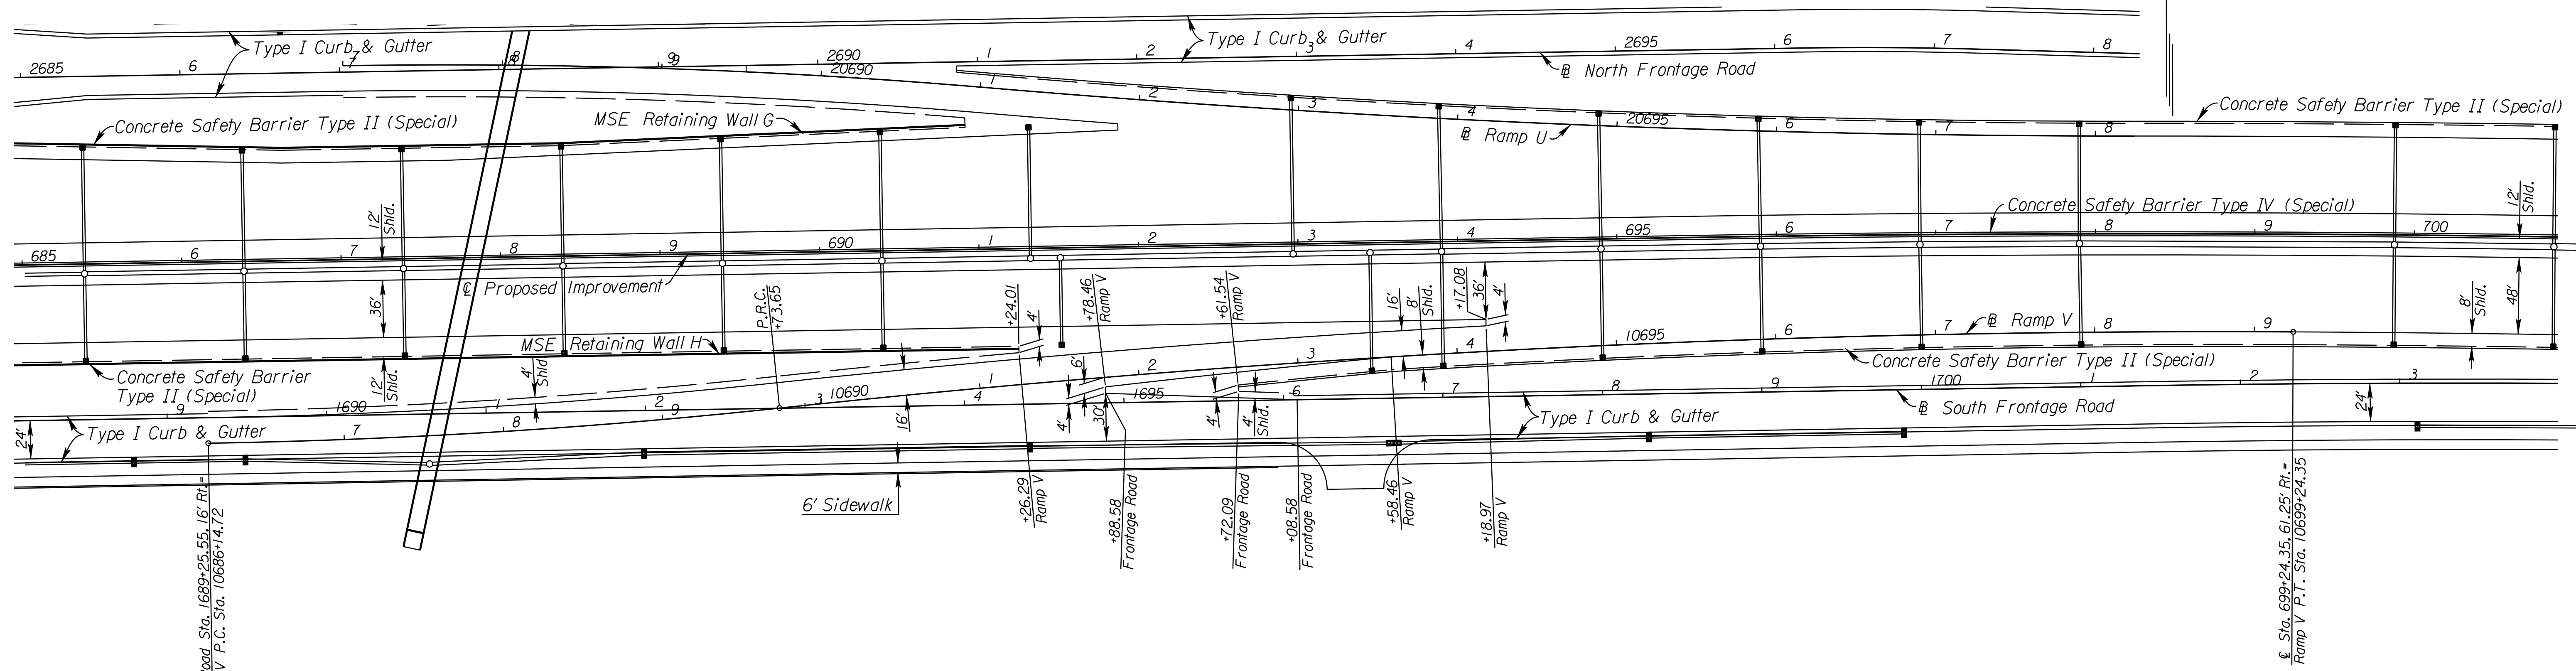

9
 CITY OF WICHITA
 RAMP V
 PLAN AND PROFILE
 STA. 10686+14.72 - STA. 10699+24.35

11:30:56 AM
 Z:\97501\11\15\1661\Cadd\Sheets\Roadway\Details\EK2RPVPP.dgn
 SURV. PLOT CADD DES. DR. TR. CKD. APP.

See Sh. No's. 102-130 for SWS Plans.

See Sh. No. 14 for Earthwork Balance

See S. Frontage Rd. Profile

See Mainline Profile

1325.13 P.C. +95.24
 1325.27

1327.07 P.C. +60

1328.11

1328.81 P.I. E.I. 1329.47 +40

1329.25

1329.23 P.T. +20

1329.02 P.C. +90
 1329.00

1328.98 P.I. E.I. 1328.87 +40

1329.14 P.T. +90
 1329.19

1329.29 +18.97