



STATE	PROJECT NO.	YEAR	SHEET NO.	TOTAL SHEETS
KANSAS	472 84614	.	95	534

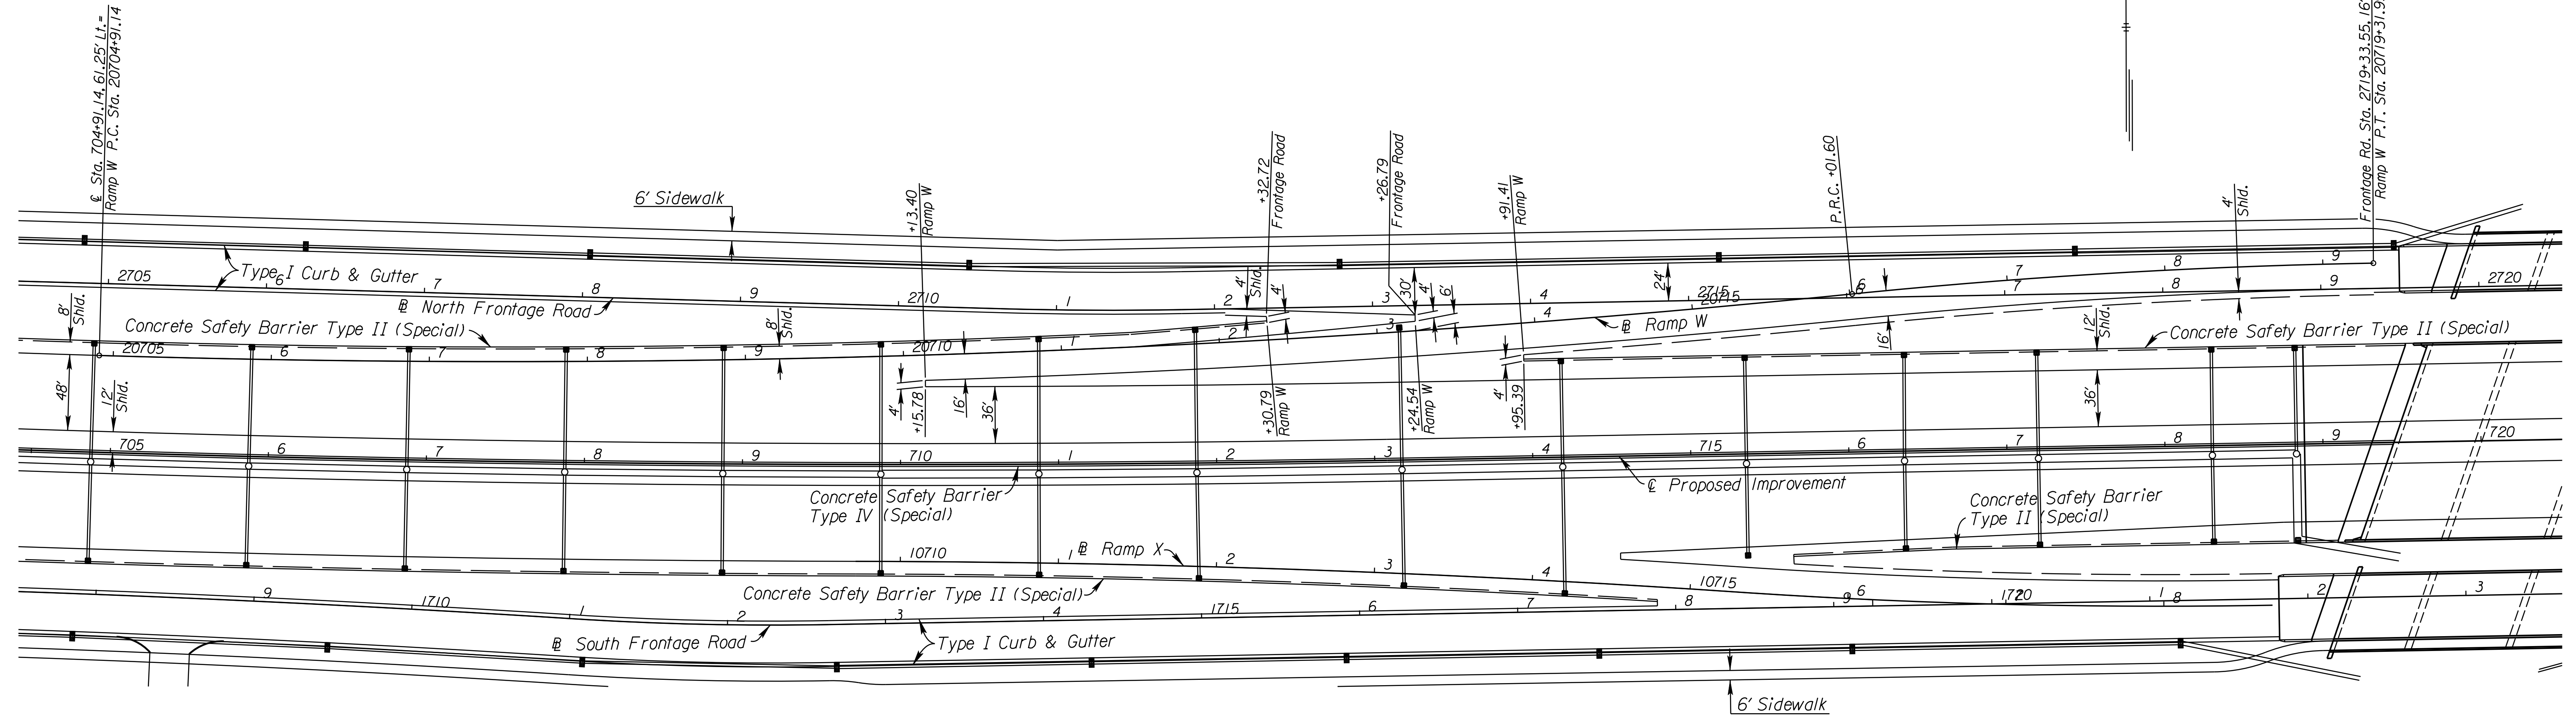

See Sh. No's. 102-130 for SWS Plans.

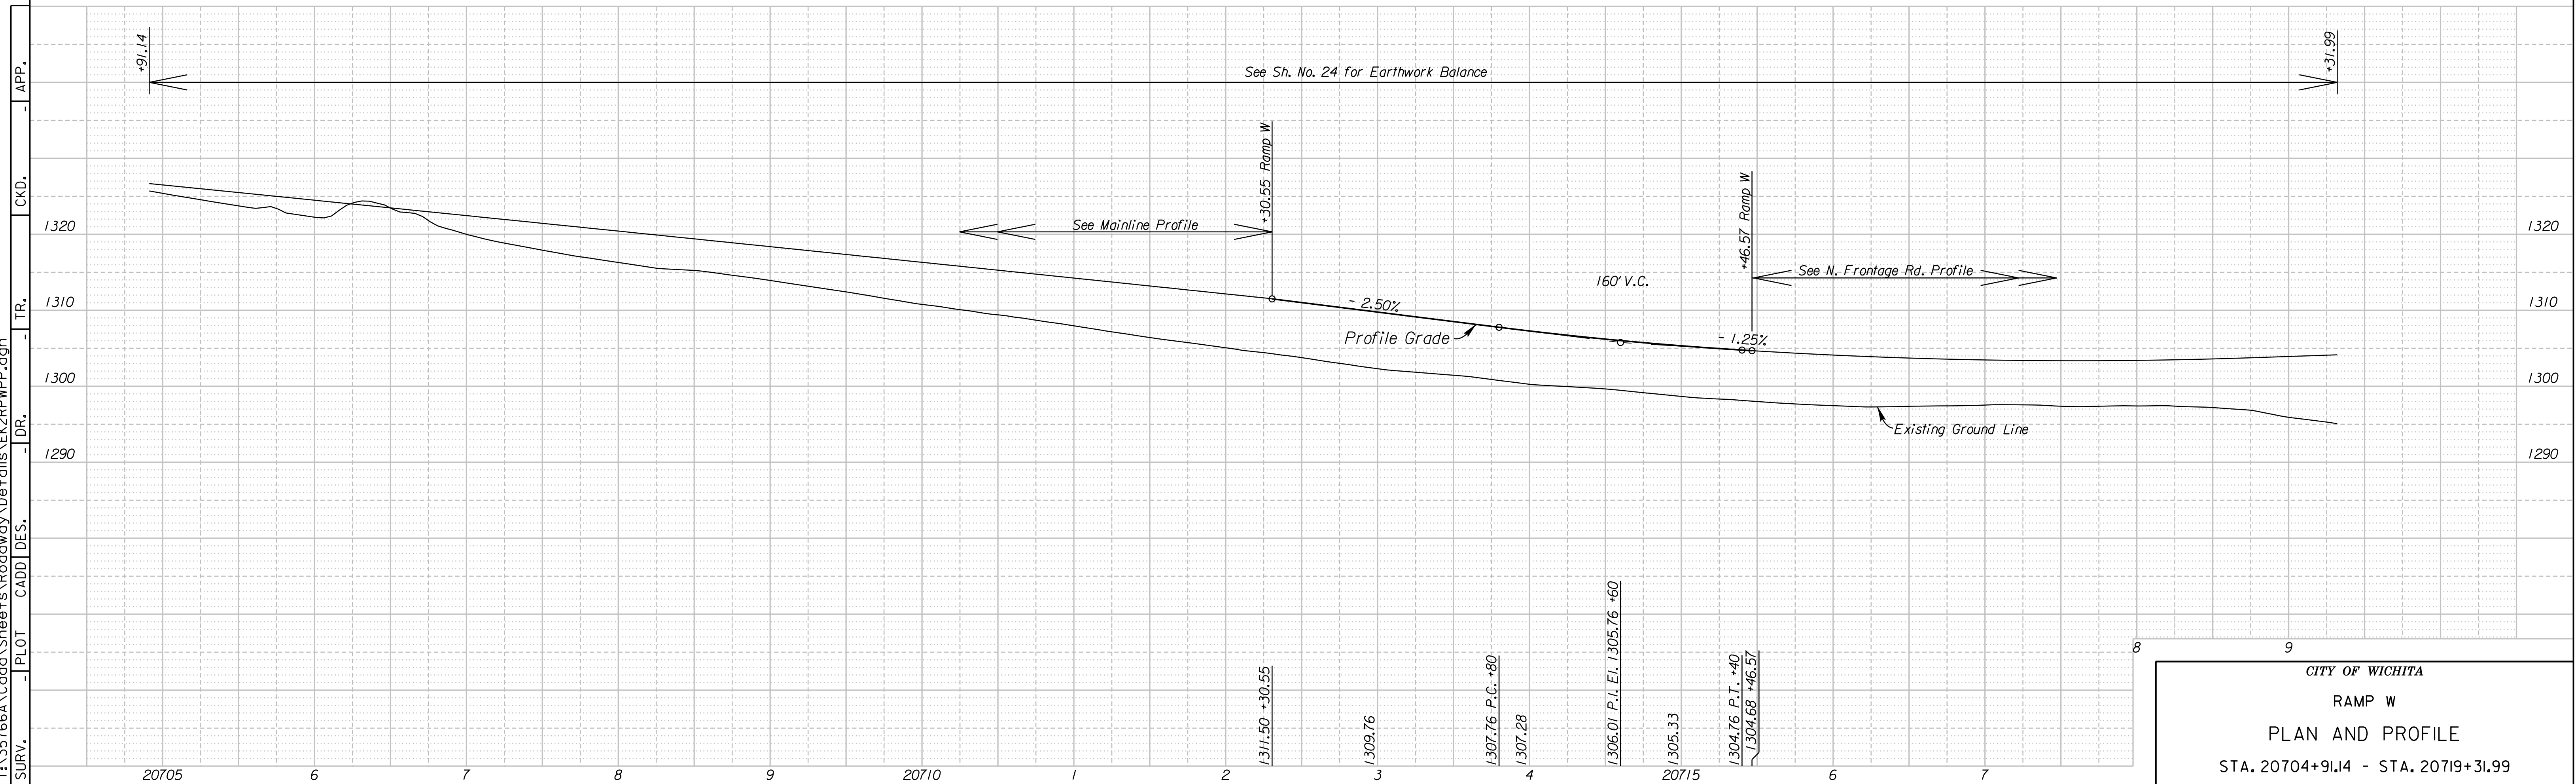

CITY OF WICHITA  
RAMP W  
PLAN AND PROFILE  
STA. 20704+91.4 - STA. 20719+31.99

11:31:01 AM  
2/19/20  
T:\5166A\Cadd\Sheets\Roadway\Details\EK2RPWPP.dgn  
SURV. PLOT CADD DES. DR. TR. CKD. APP.