



STATE	PROJECT NO.	YEAR	SHEET NO.	TOTAL SHEETS
KANSAS	472 84614	.	96	534

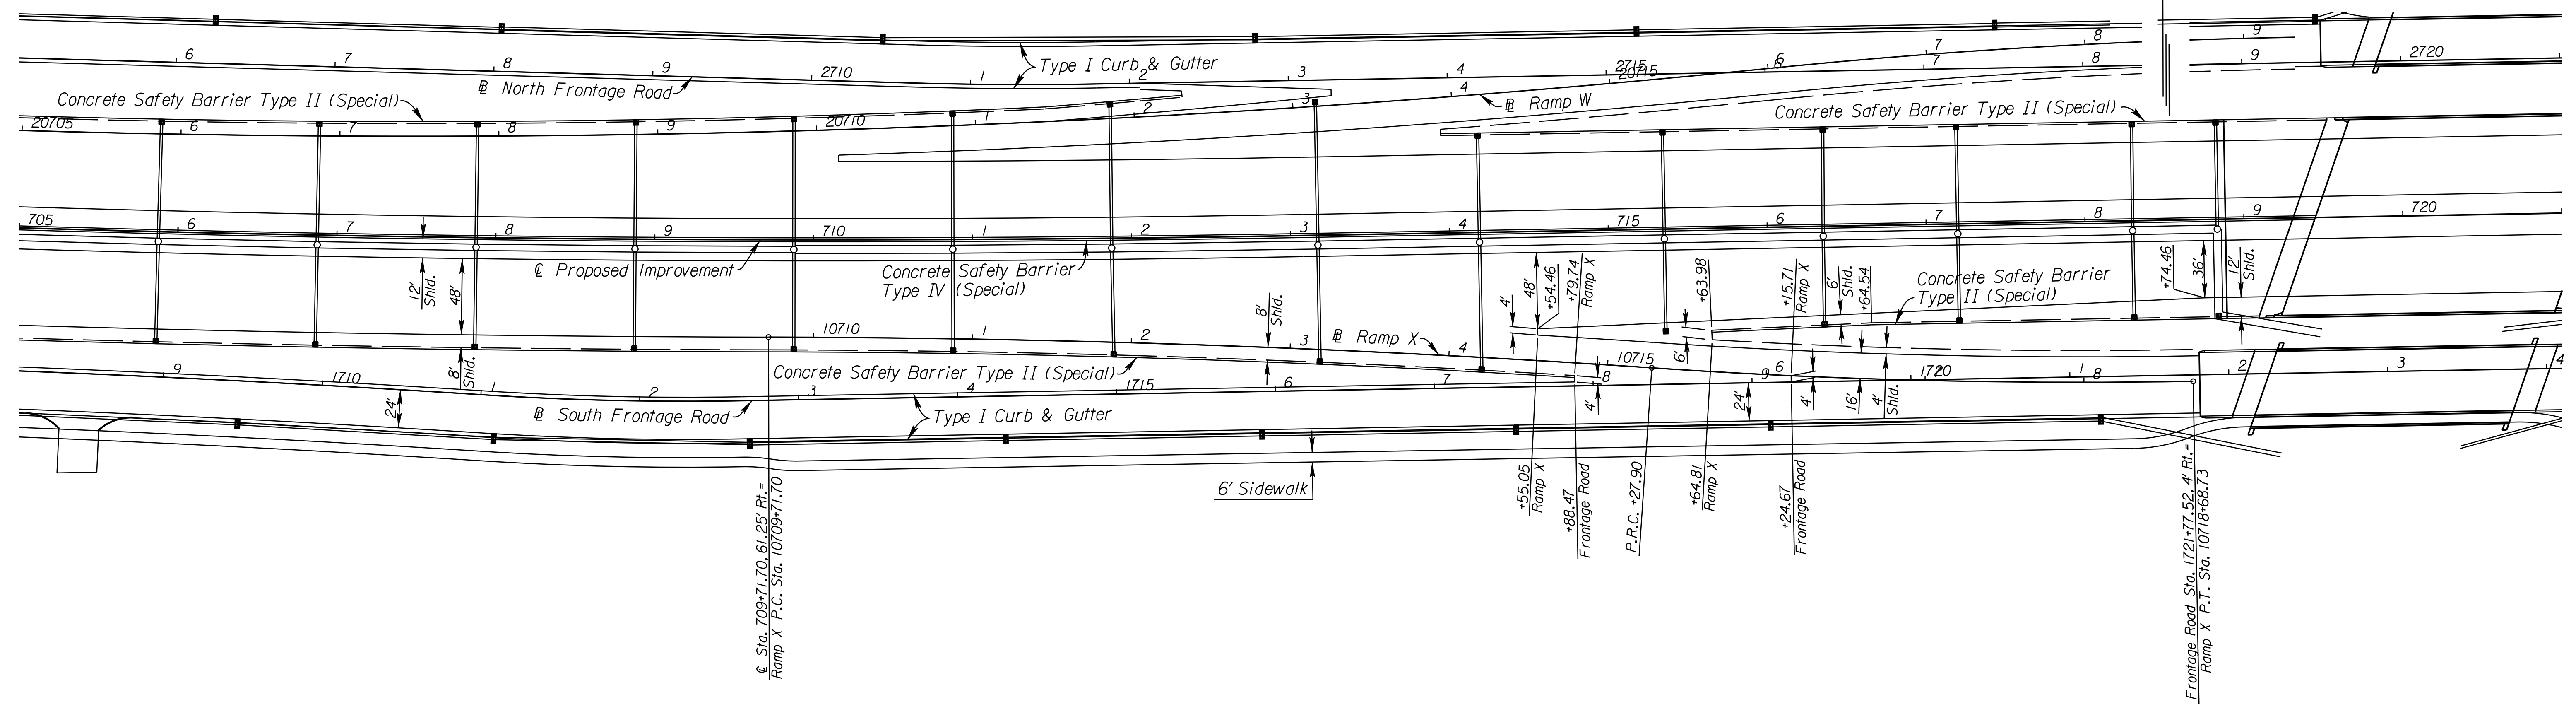

See Sh. No's. 102-130 for SWS Plans.

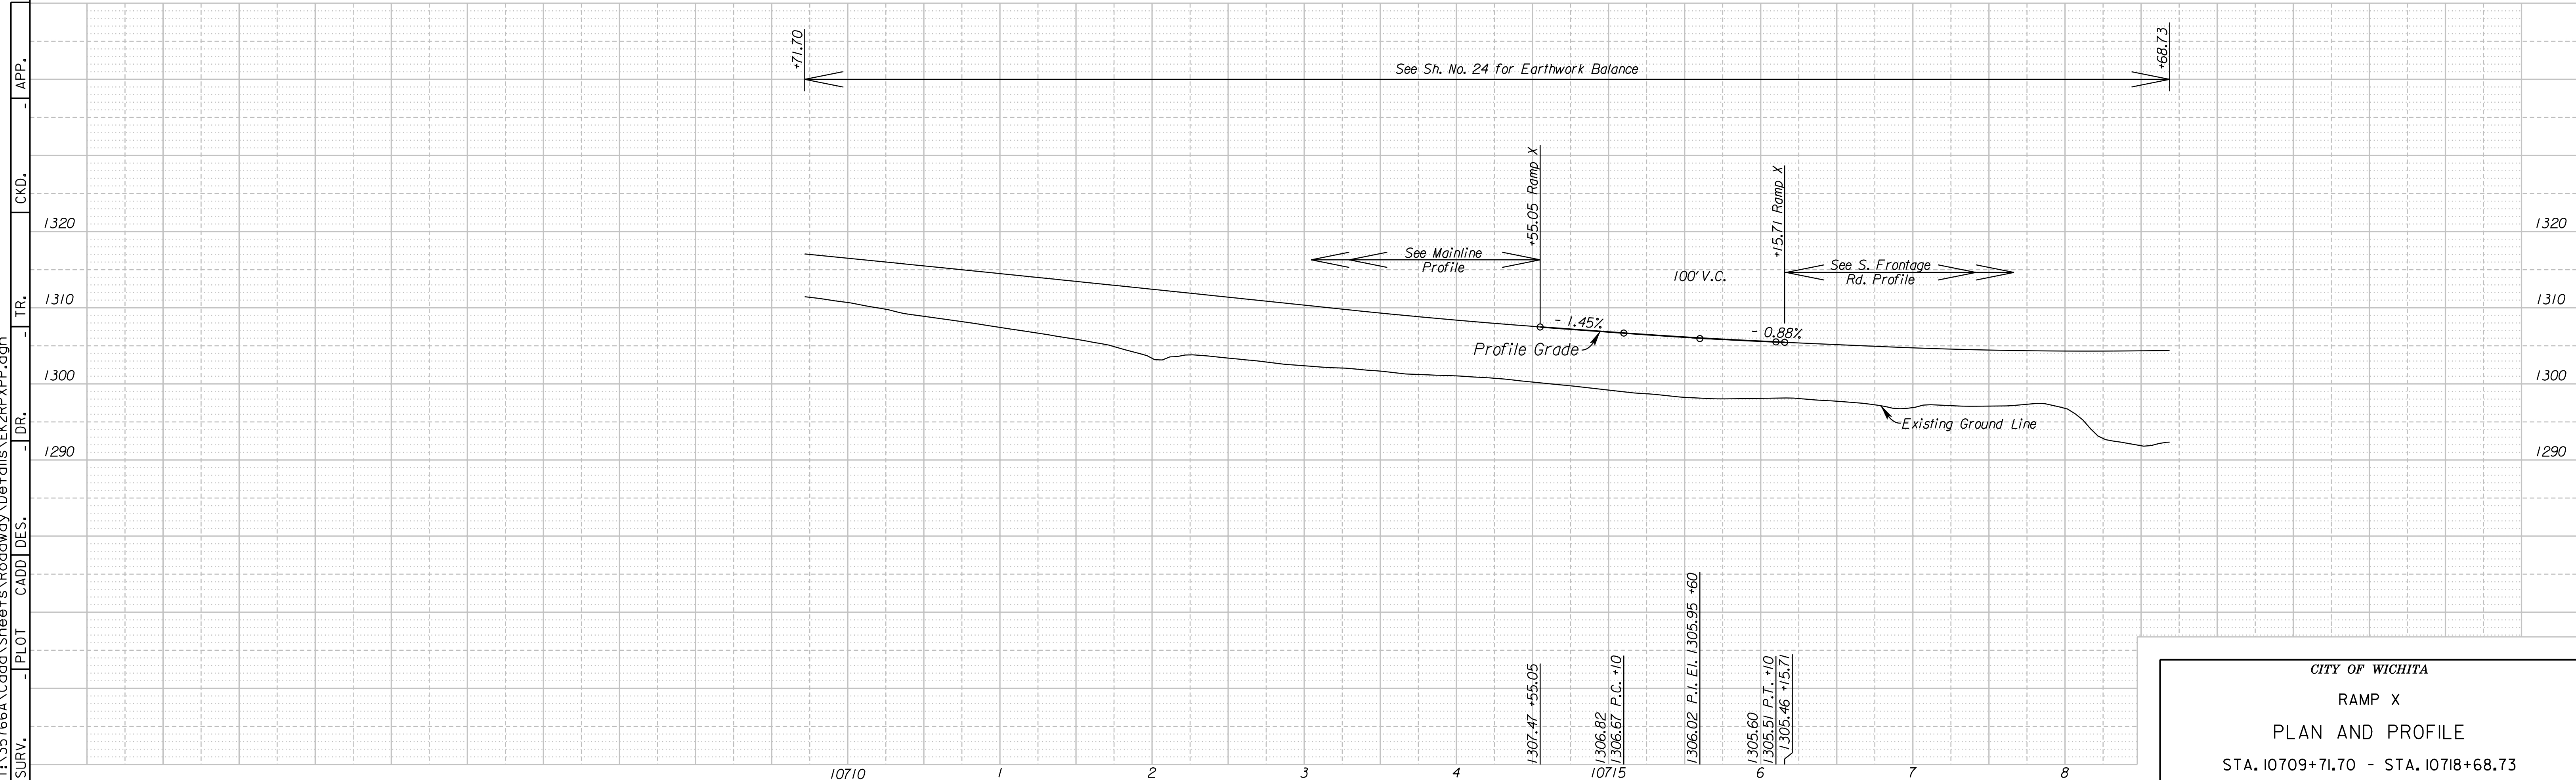

CITY OF WICHITA
 RAMP X
 PLAN AND PROFILE
 STA. 10709+71.70 - STA. 10718+68.73

11:31:05 AM
 Z:\92001
 T:\35166A\Cadd\Sheets\Roadway\Details\EK2RPP.dgn
 SURV. PLOT CADD DES. DR. TR. CKD. APP.