


STATE	PROJECT NO.	YEAR	SHEET NO.	TOTAL SHEETS
KANSAS	472 84614	.	149	534

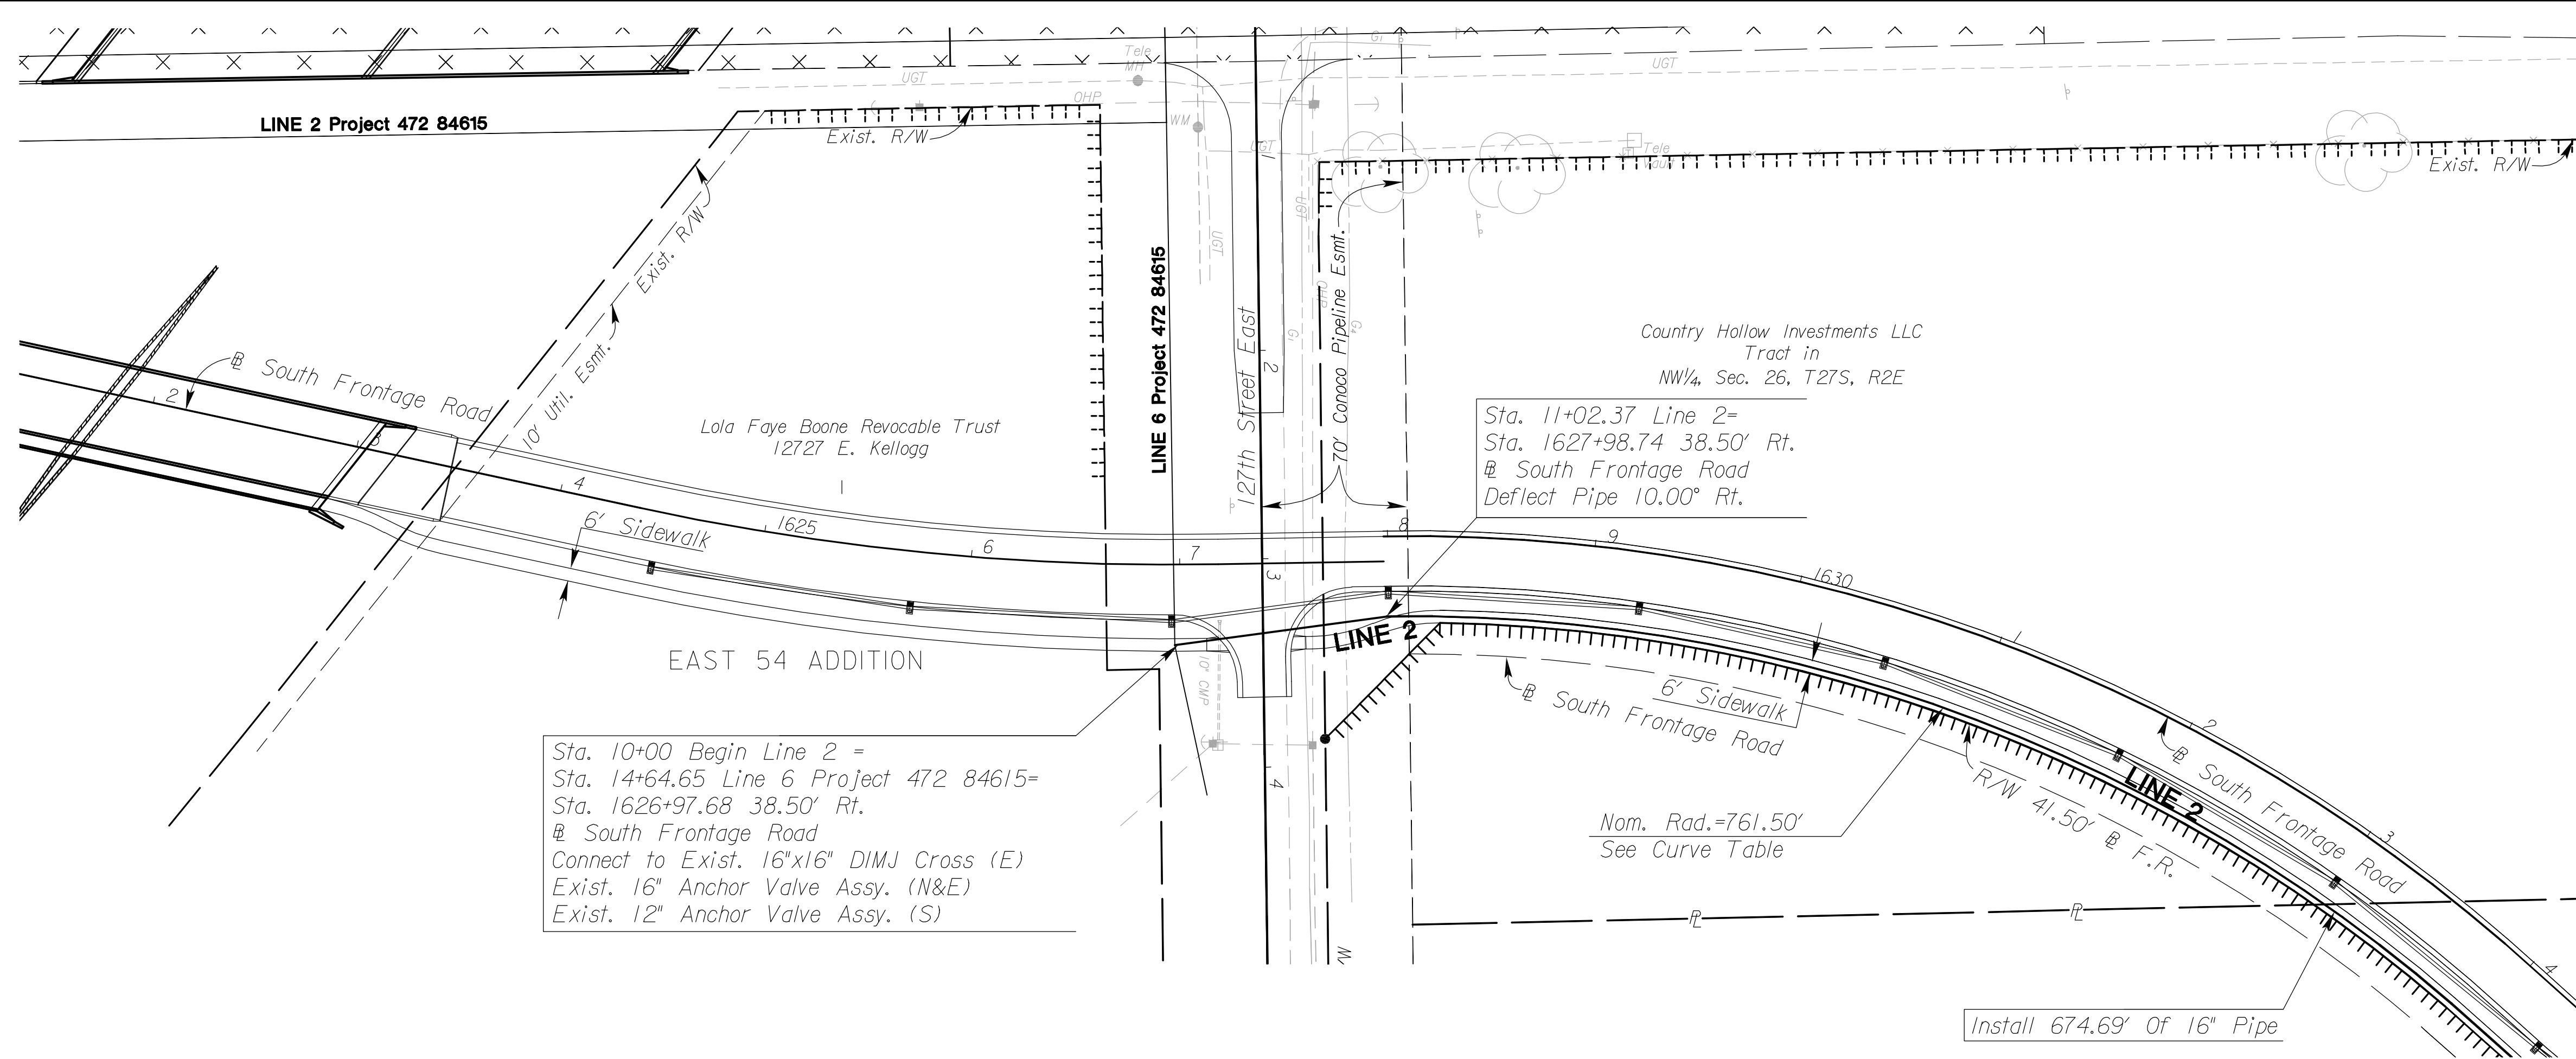


Sta. 10+00 Begin Line 2 =
 Sta. 14+64.65 Line 6 Project 472 84615=
 Sta. 1626+97.68 38.50' Rt.
 @ South Frontage Road
 Connect to Exist. 16"x16" DIMJ Cross (E)
 Exist. 16" Anchor Valve Assy. (N&E)
 Exist. 12" Anchor Valve Assy. (S)

Sta. 11+02.37 Line 2=
 Sta. 1627+98.74 38.50' Rt.
 @ South Frontage Road
 Deflect Pipe 10.00' Rt.

PLAN - LINE 2
 SCALE: 1" = 50'
 PROFILE - LINE 2
 HORIZ: 1" = 50'
 VERTICAL: 1" = 5'

See Sh. No's. 102-130 for SWS Plans.
 See Sh. No's. 136-139 for San. Sewer Plans.

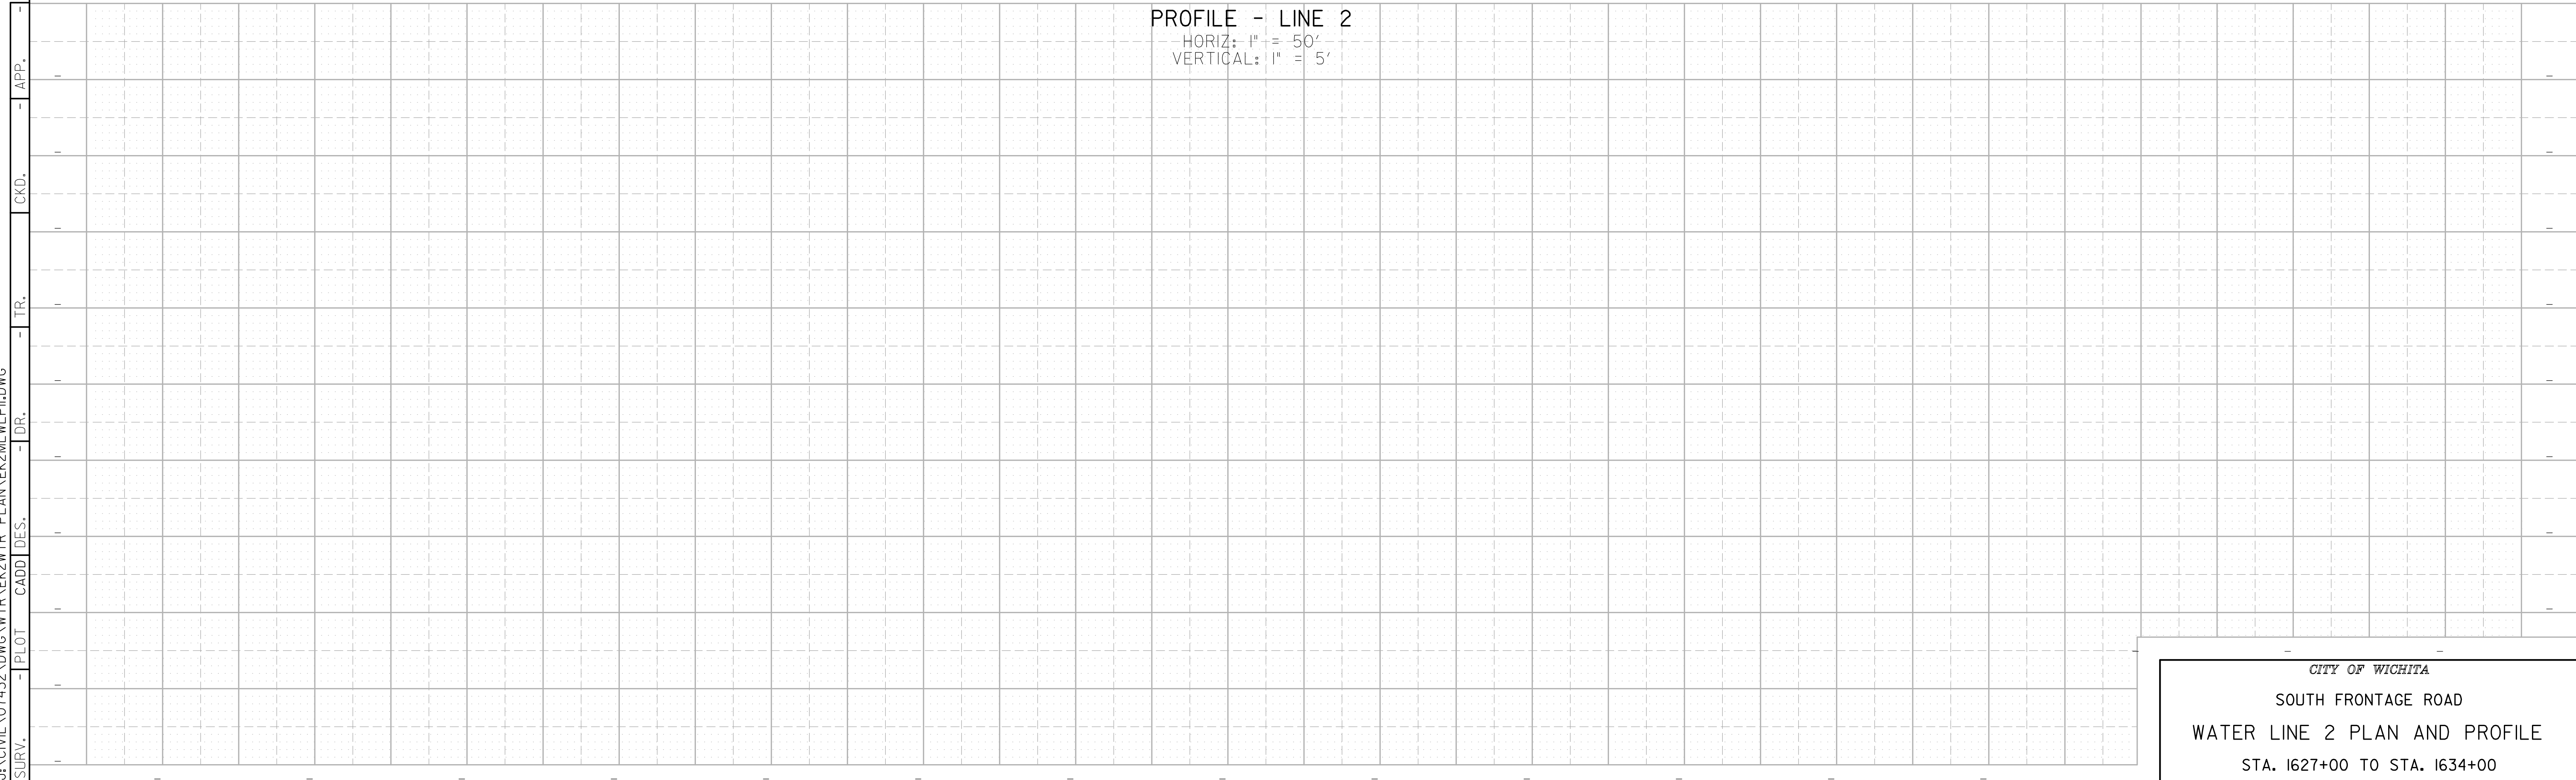

CITY OF WICHITA
 SOUTH FRONTAGE ROAD
 WATER LINE 2 PLAN AND PROFILE
 STA. 1627+00 TO STA. 1634+00

2:47 PM
 2/18/2011
 J:\CIVIL\07432\DWG\WTR\VEK2WTR_PLAN\VEK2ML\PL.DWG
 SURV. PLOT CADD DES. TR. CKD. APP.