



PHASE 1 PAVING PLANS
**GREENWICH OFFICE PARK SECOND
BERKELEY SQUARE FIRST ADDITION**

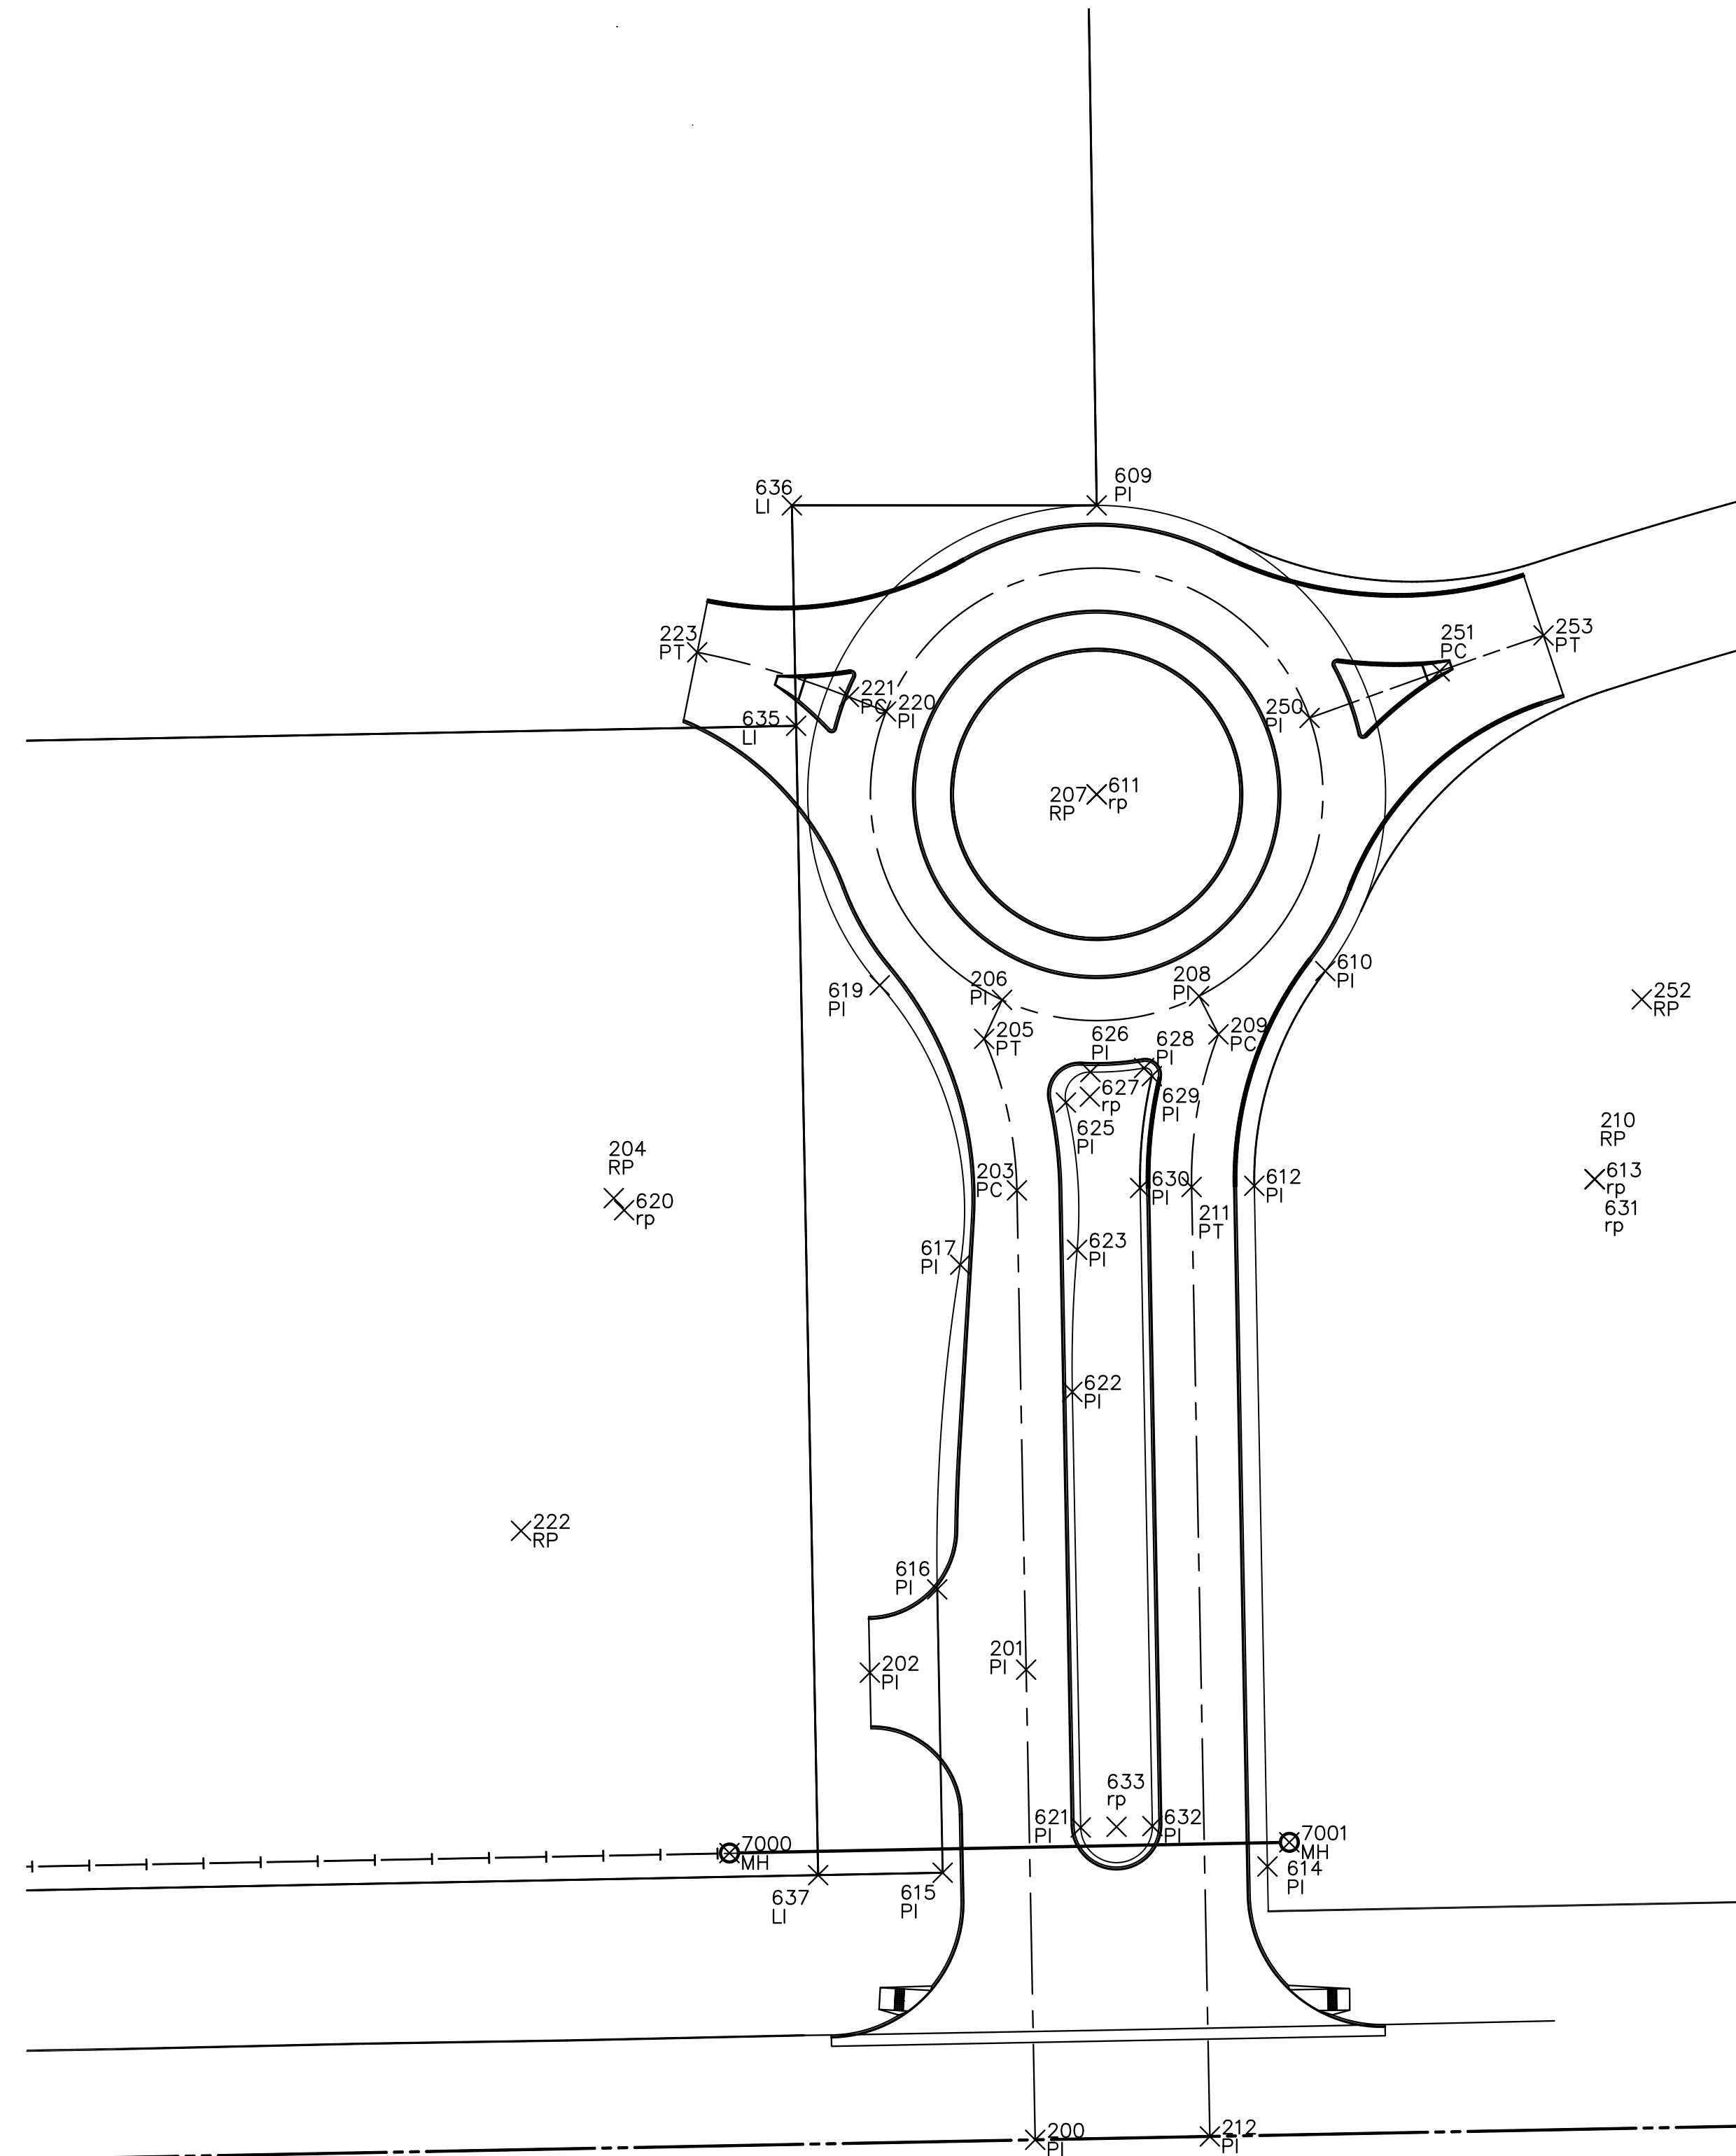

PLAT IRONS			
Point #	Northing	Easting	Desc.
600	1694501.23	1684297.79	PI
601	1694737.08	1684293.25	PI
602	1694738.77	1684390.71	PI
603	1693739.26	1684359.30	rp
604	1695600.34	1684417.78	rp
605	1694740.38	1684477.03	PI
606	1694772.30	1684474.83	PI
607	1695149.62	1684467.56	PI
608	1695160.85	1685050.42	PI
609	1694820.38	1685055.81	PI
610	1694716.44	1685106.84	PI
611	1694755.88	1685055.80	rp
612	1694668.50	1685090.99	PI
613	1694669.97	1685166.98	rp
614	1694516.57	1685093.92	PI
615	1694515.17	1685021.43	PI
616	1694578.41	1685020.21	PI
617	1694650.88	1685025.35	PI
618	1694586.19	1685424.14	rp
619	1694713.26	1685007.38	PI
620	1694663.05	1684950.33	rp
621	1694525.26	1685052.24	PI
622	1694622.50	1685050.37	PI
623	1694654.22	1685051.44	PI
624	1694628.25	1685348.81	rp
625	1694687.09	1685048.94	PI
626	1694693.89	1685054.41	PI
627	1694688.39	1685054.29	rp
628	1694694.79	1685066.40	PI
629	1694692.97	1685068.12	PI
630	1694668.01	1685065.49	PI
631	1694669.97	1685166.98	rp
632	1694525.57	1685068.24	PI
633	1694525.42	1685060.24	rp
634	1694761.28	1684475.59	LI
635	1694771.17	1684988.72	LI
636	1694820.39	1684987.77	LI
637	1694514.63	1684993.64	LI

PAVING CENTERLINES			
Point #	Northing	Easting	Desc.
200	1694455.55	1685042.08	PI
201	1694560.49	1685040.06	PI
202	1694559.82	1685005.18	PI
203	1694667.48	1685038.00	PC
204	1694665.75	1684948.02	RP
205	1694701.31	1685030.69	PT
206	1694710.00	1685034.69	PI
207	1694755.88	1685055.80	RP
208	1694710.85	1685078.66	PI
209	1694702.31	1685082.99	PC
210	1694669.97	1685166.98	RP
211	1694668.23	1685076.99	PT
212	1694456.30	1685081.08	PI
220	1694774.36	1685008.80	PI
221	1694777.62	1685000.52	PC
222	1694591.49	1684927.32	RP
223	1694787.59	1684966.64	PT
250	1694772.93	1685103.33	PI
251	1694783.35	1685132.37	PC
252	1694710.12	1685177.48	RP
253	1694791.35	1685155.54	PT

SANITARY SEWER			
Point #	Northing	Easting	Desc.
7000	1694519.56	1684973.84	MH
7001	1694521.96	1685098.81	MH

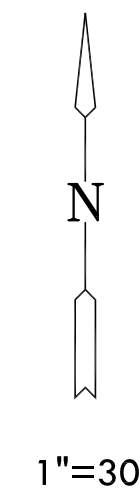

BUBBLE MAP
SHEET TITLE: 472-84959
468-84749
PROJECT NUMBERS

DFL / KKL / DFL
DESIGNED / DRAWN / CHECKED

ISSUED
March 2011
REVISED

SHEET NO.
15 of 26