




PAVING & INCIDENTAL DRAINAGE PLANS
FOX RIDGE ADDITION
PHASE 14

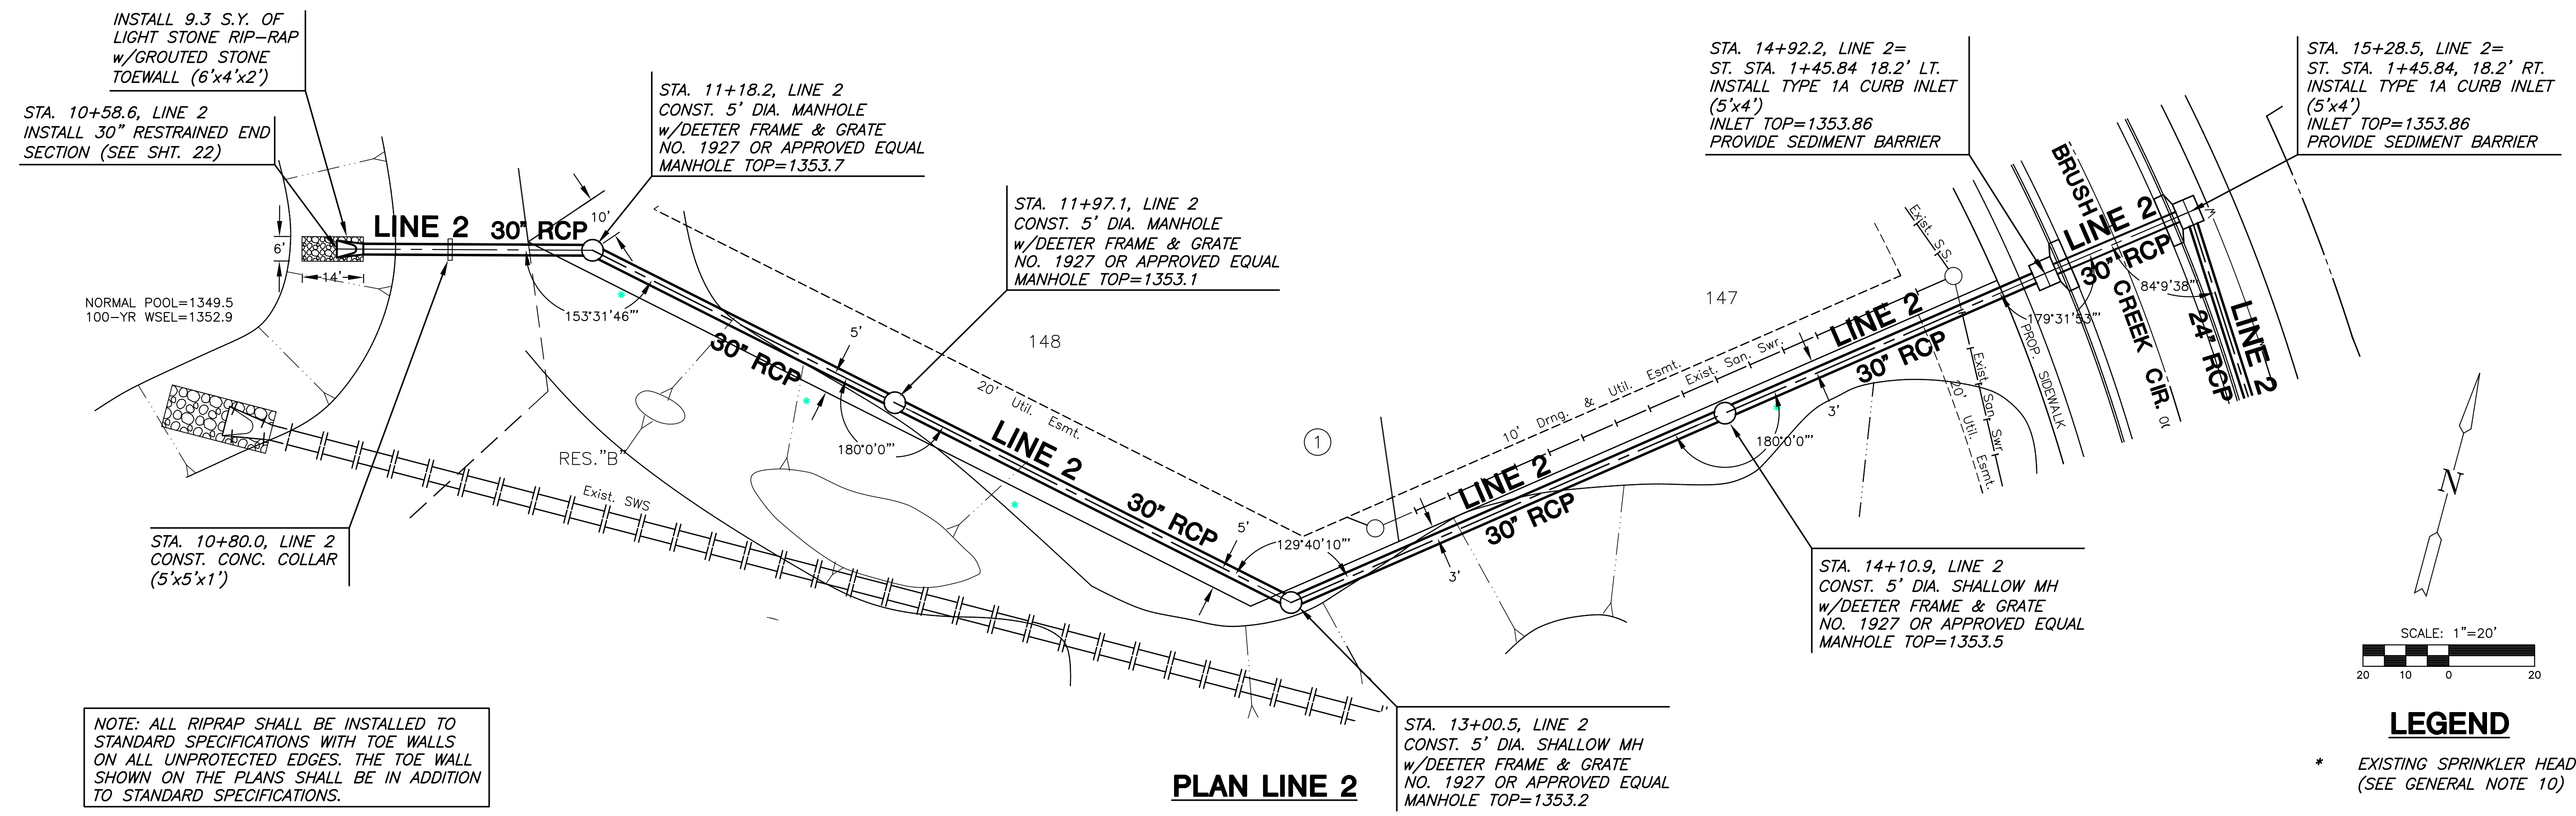

NOTE: ALL RIPRAP SHALL BE INSTALLED TO STANDARD SPECIFICATIONS WITH TOE WALLS ON ALL UNPROTECTED EDGES. THE TOE WALL SHOWN ON THE PLANS SHALL BE IN ADDITION TO STANDARD SPECIFICATIONS.

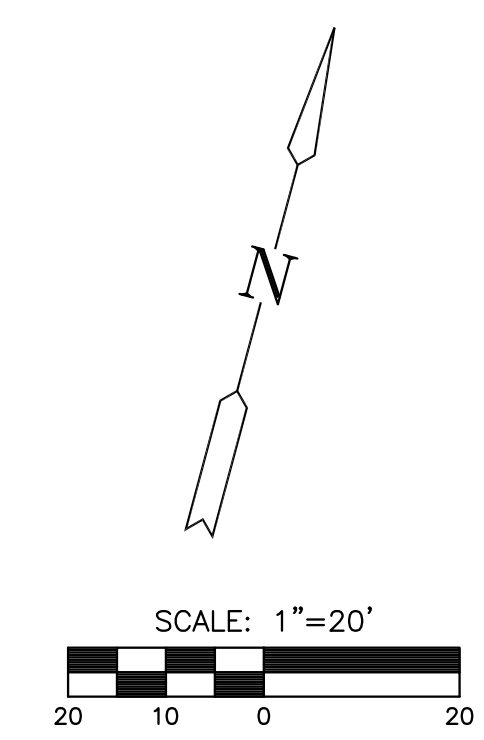

LEGEND
* EXISTING SPRINKLER HEAD (SEE GENERAL NOTE 10)

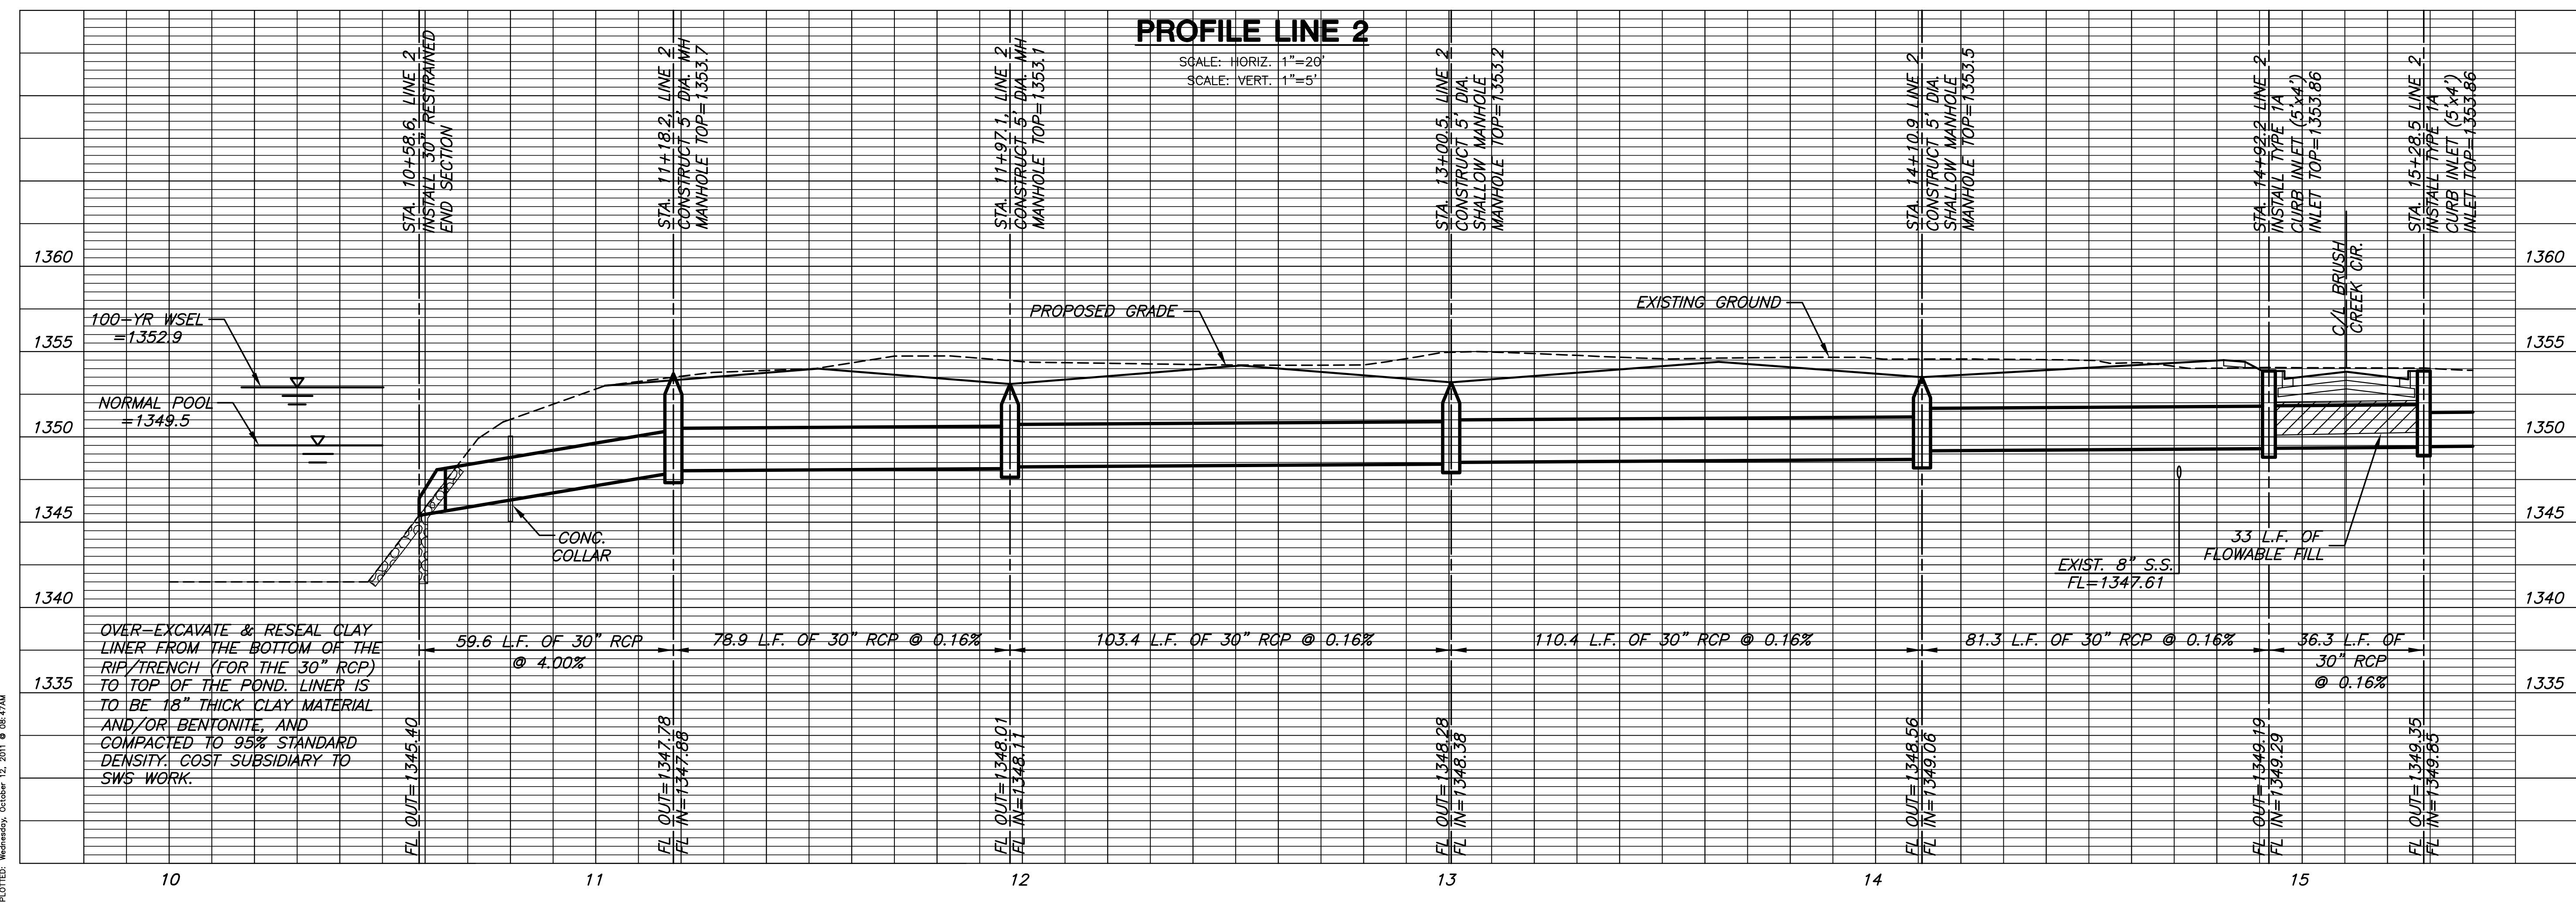

LINE 2
SHEET TITLE
472-83791
PROJECT NUMBER

DFL / KKL / GJA
DESIGNED / DRAWN / CHECKED

ISSUED
October 2011

REVISIONS

SHEET NO.
27 of 56

PLOTTED: Wednesday, October 12, 2011 @ 08:17AM

G:\CIVIL\981118\DWG\SWS\PH-14\981118_D3.DWG