


PAVING & INCIDENTAL DRAINAGE PLANS  
**FOX RIDGE ADDITION**  
PHASE 14

**LINES 6 & 7**  
SHEET TITLE  
472-83791  
PROJECT NUMBER


DFL / KKL / GJA  
DESIGNED / DRAWN / CHECKED

ISSUED  
October 2011  
REVISED

SHEET NO.  
**31 of 56**

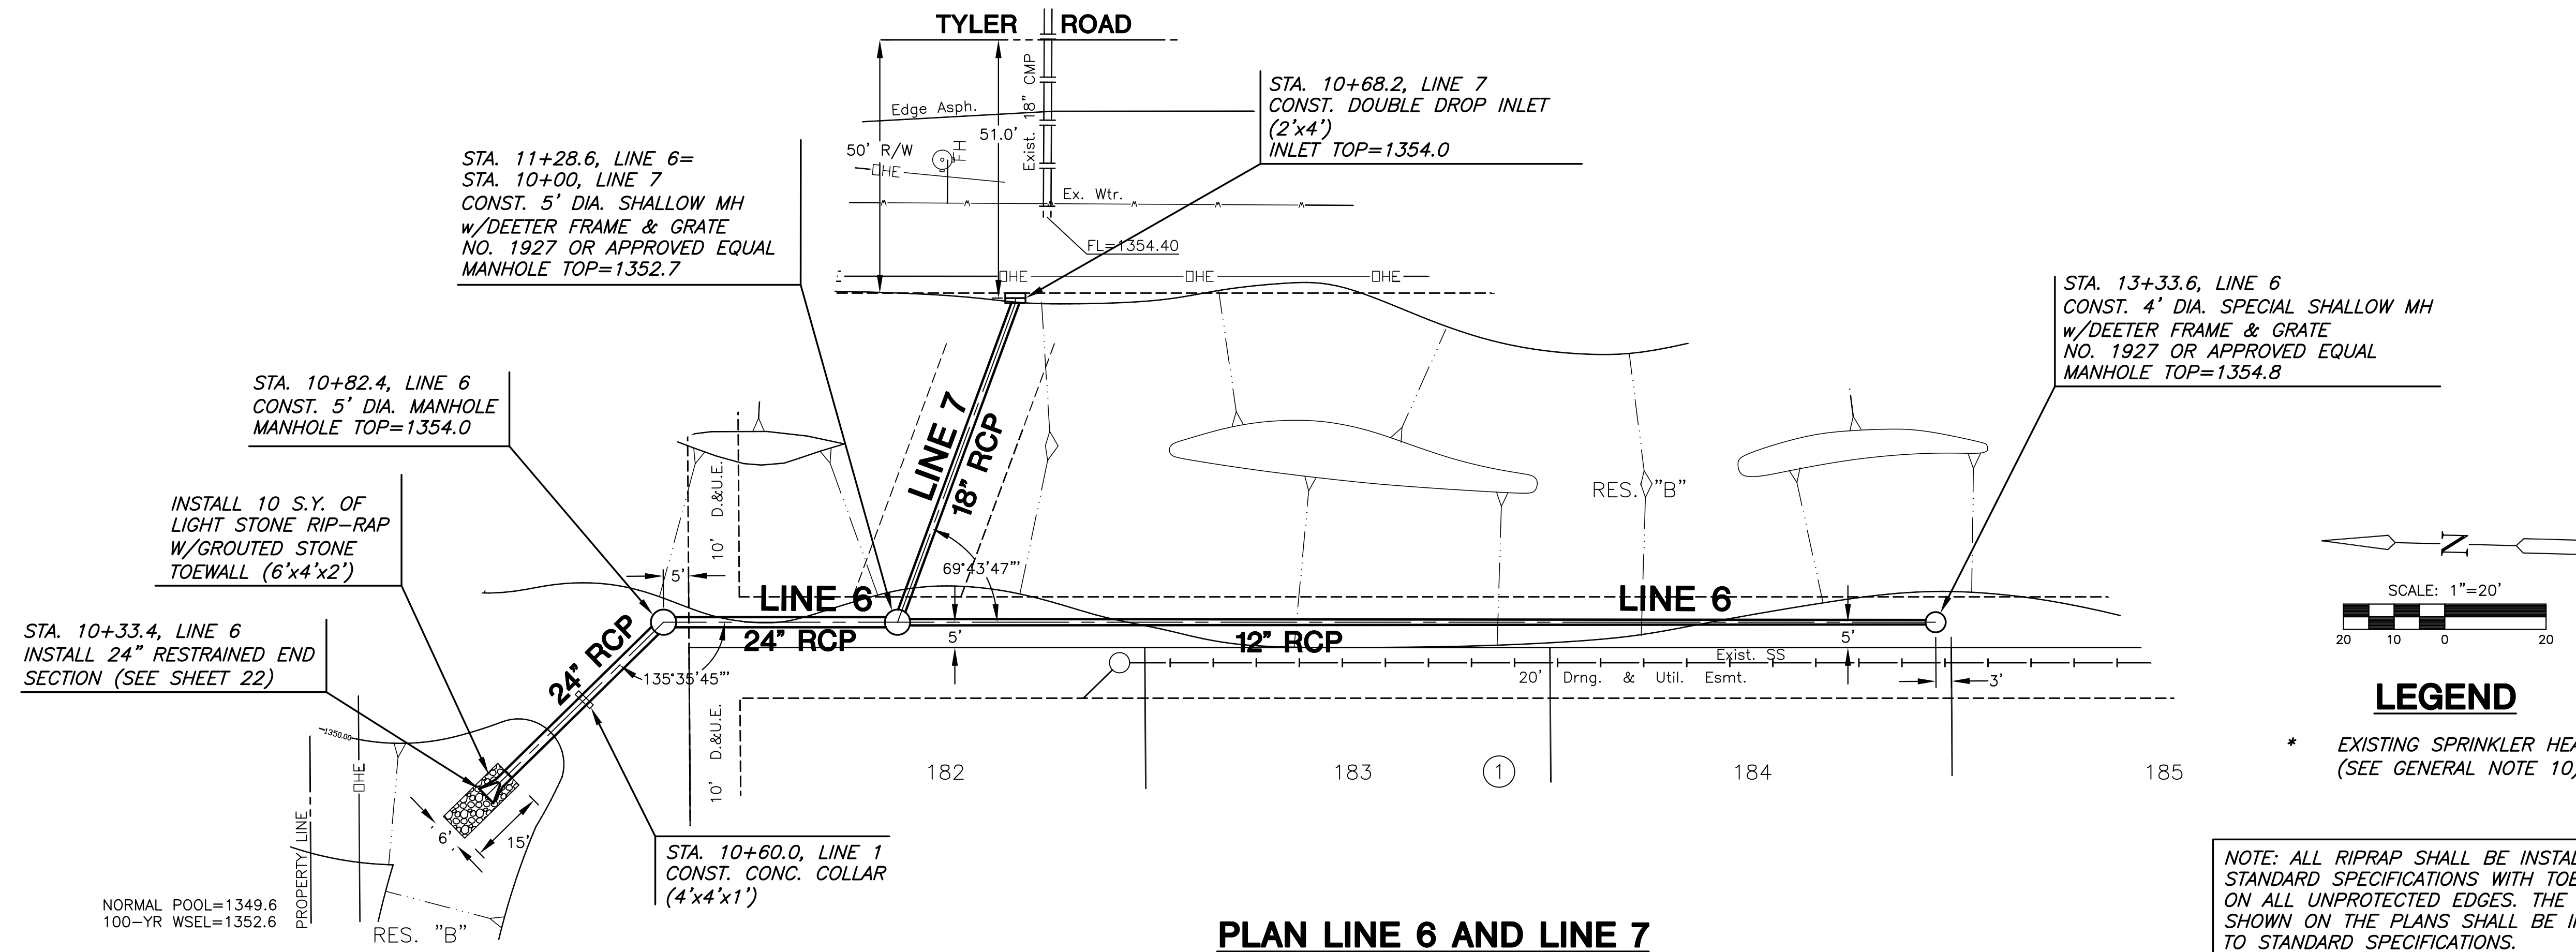

**PLAN LINE 6 AND LINE 7**

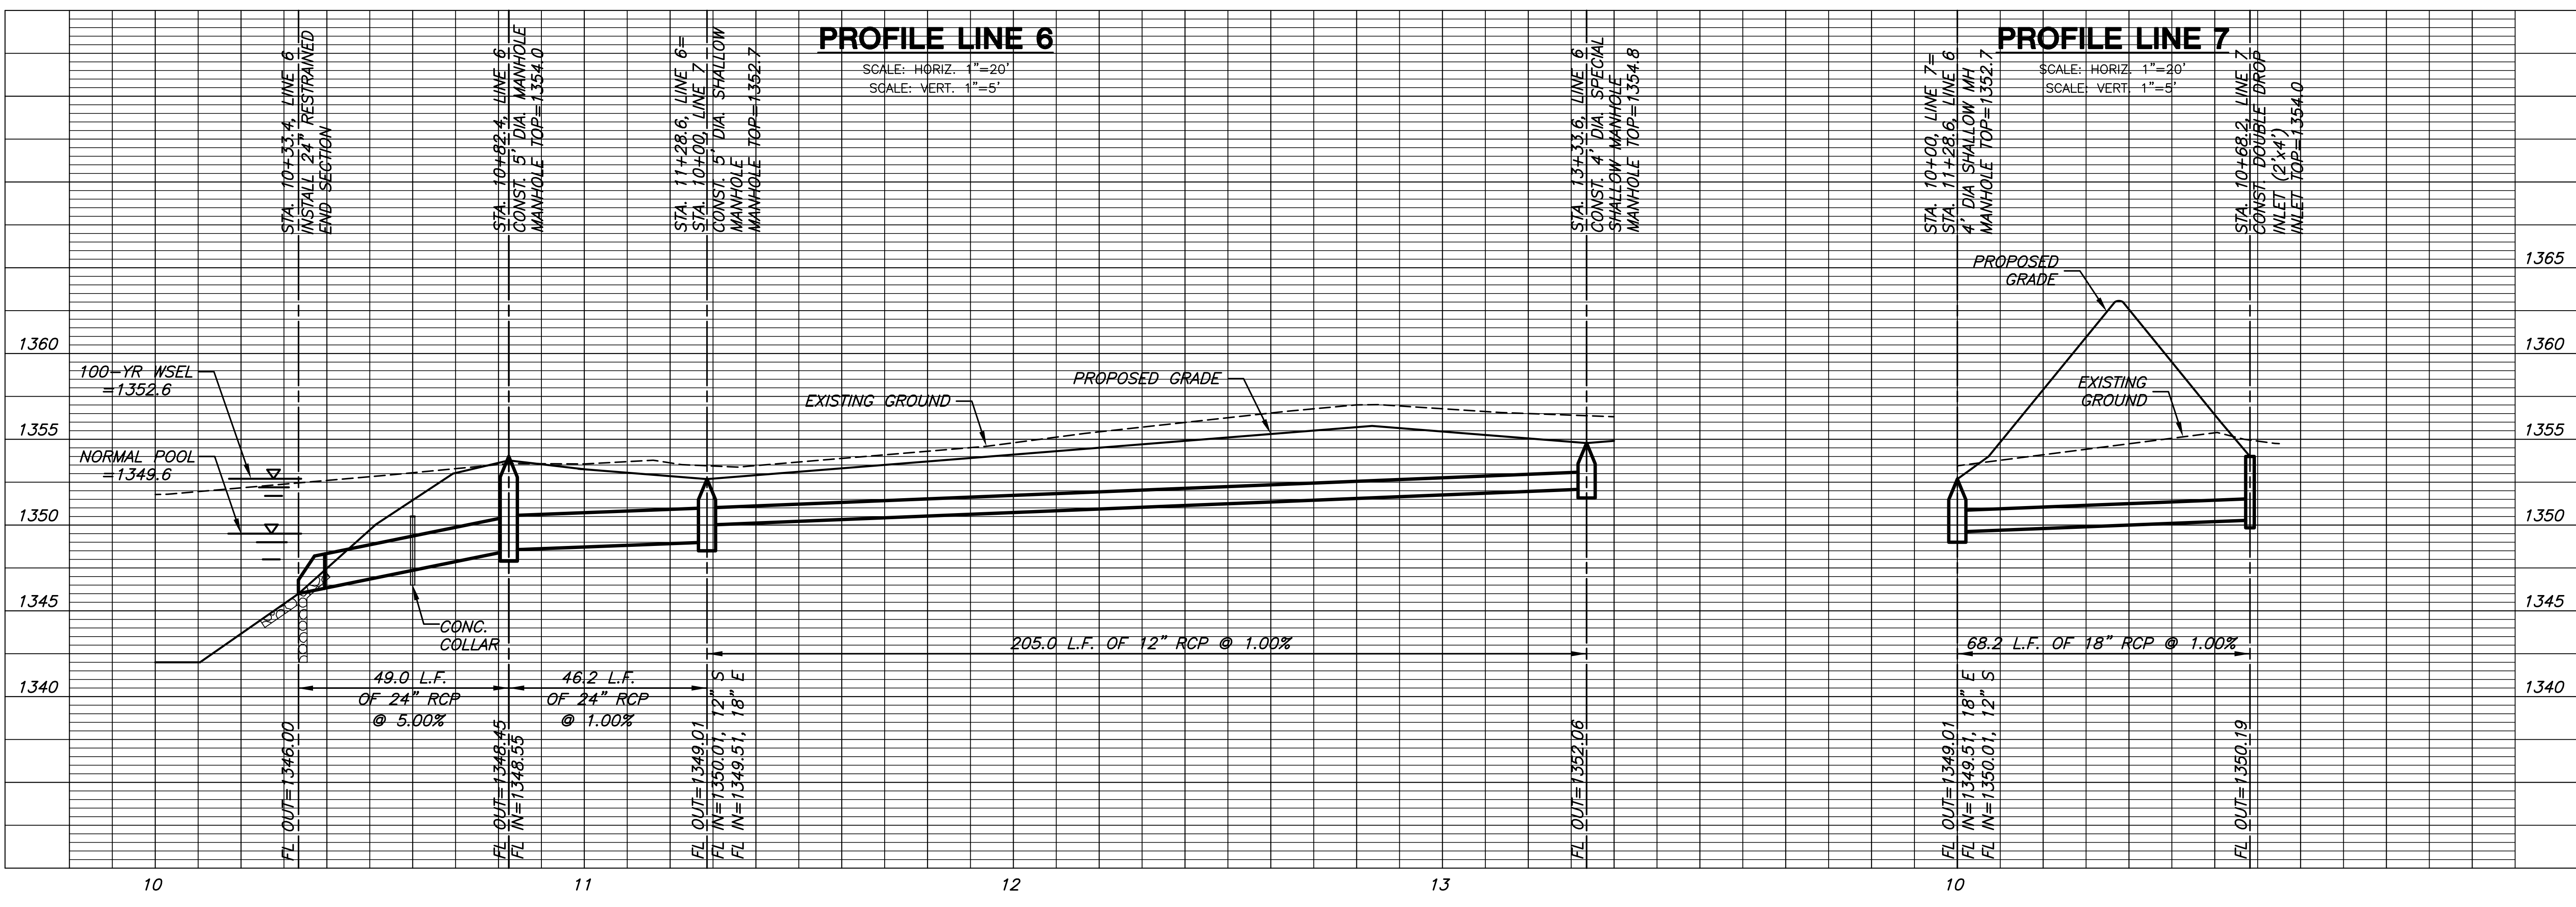

PLOTTED: Wednesday, October 12, 2011 @ 08:19AM

G:\CIVIL\98118\DWG\SWS\PH-14\98118\_14.DWG