


INLET MODIFICATION

REMOVE & REPLACE EXISTING INLET
HOOKUP PER DETAIL THIS SHEET.
ANY MODIFICATION NEEDED TO
ACCOMMODATE PROPOSED HOOKUP
SHALL BE SUBSIDIARY TO PROJECT.

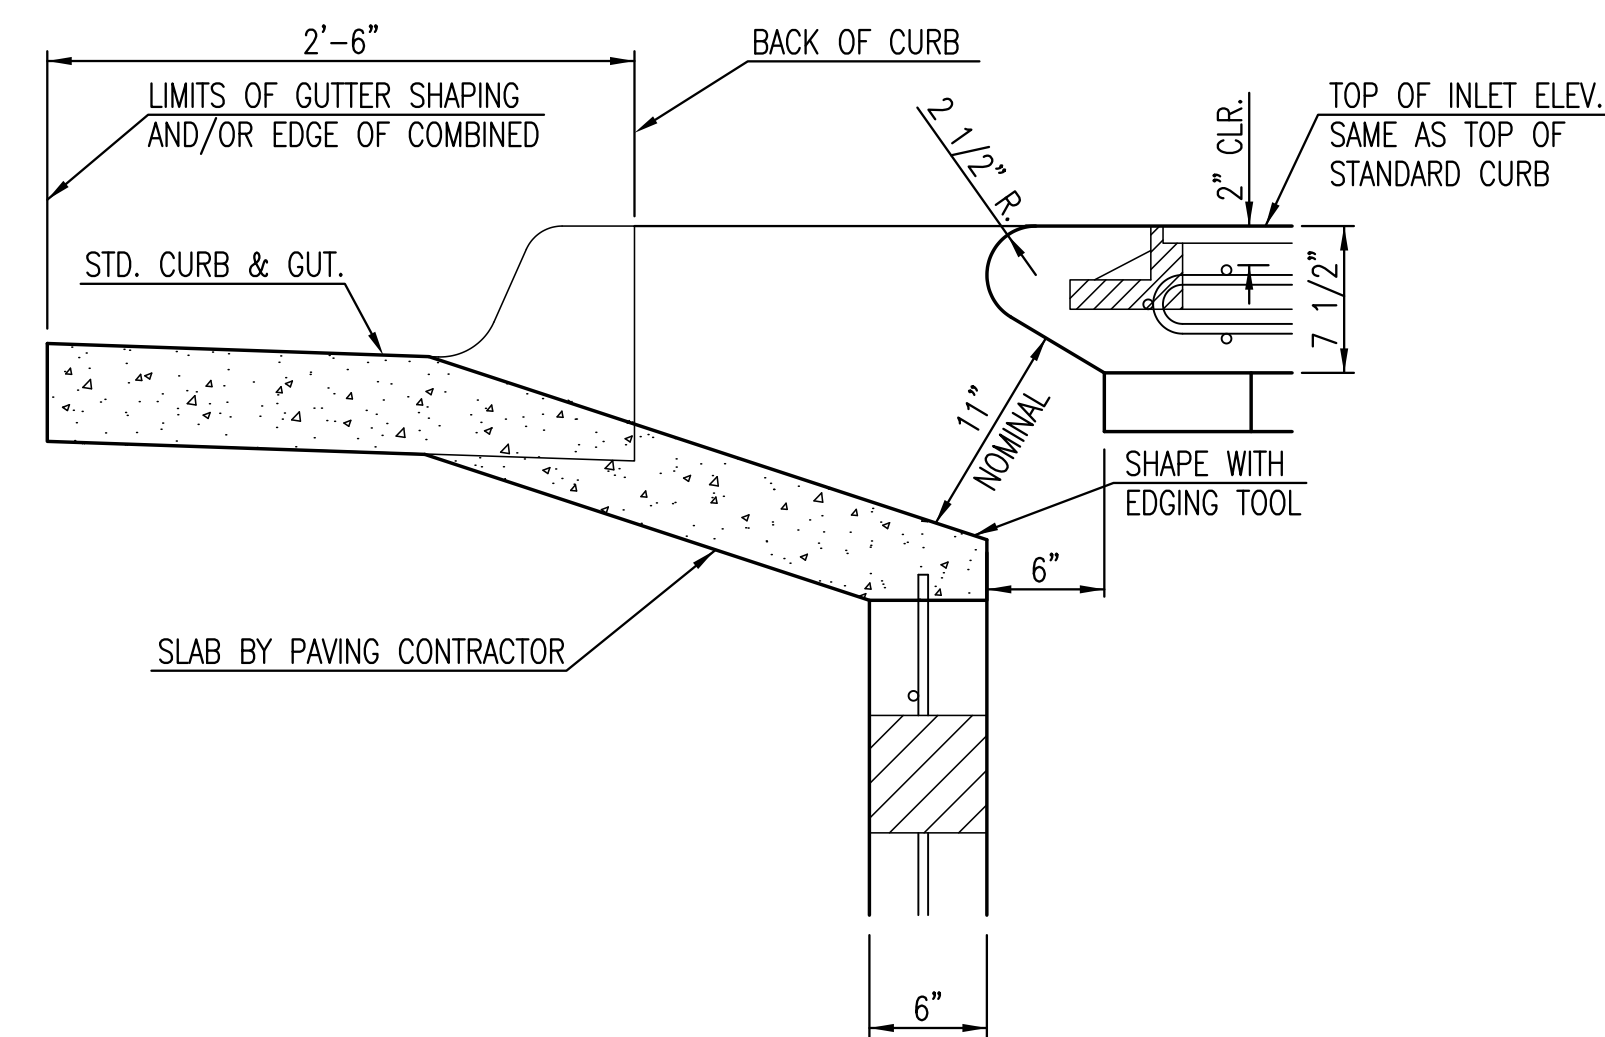

**MODIFIED TYPE 1A
INLET HOOKUP**

No Scale

**PAVING & INCIDENTAL DRAINAGE PLANS
FOX RIDGE ADDITION
PHASE 14**

**INLET
MODIFICATION**

SHEET TITLE
472-83791
PROJECT NUMBER

DFL / KKL / GJA
DESIGNED DRAWN CHECKED

ISSUED
October 2011
REVISED