
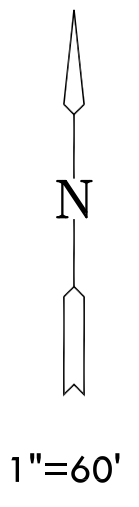


PAVING & INCIDENTAL DRAINAGE PLANS  
**FOX RIDGE ADDITION**  
PHASE 14

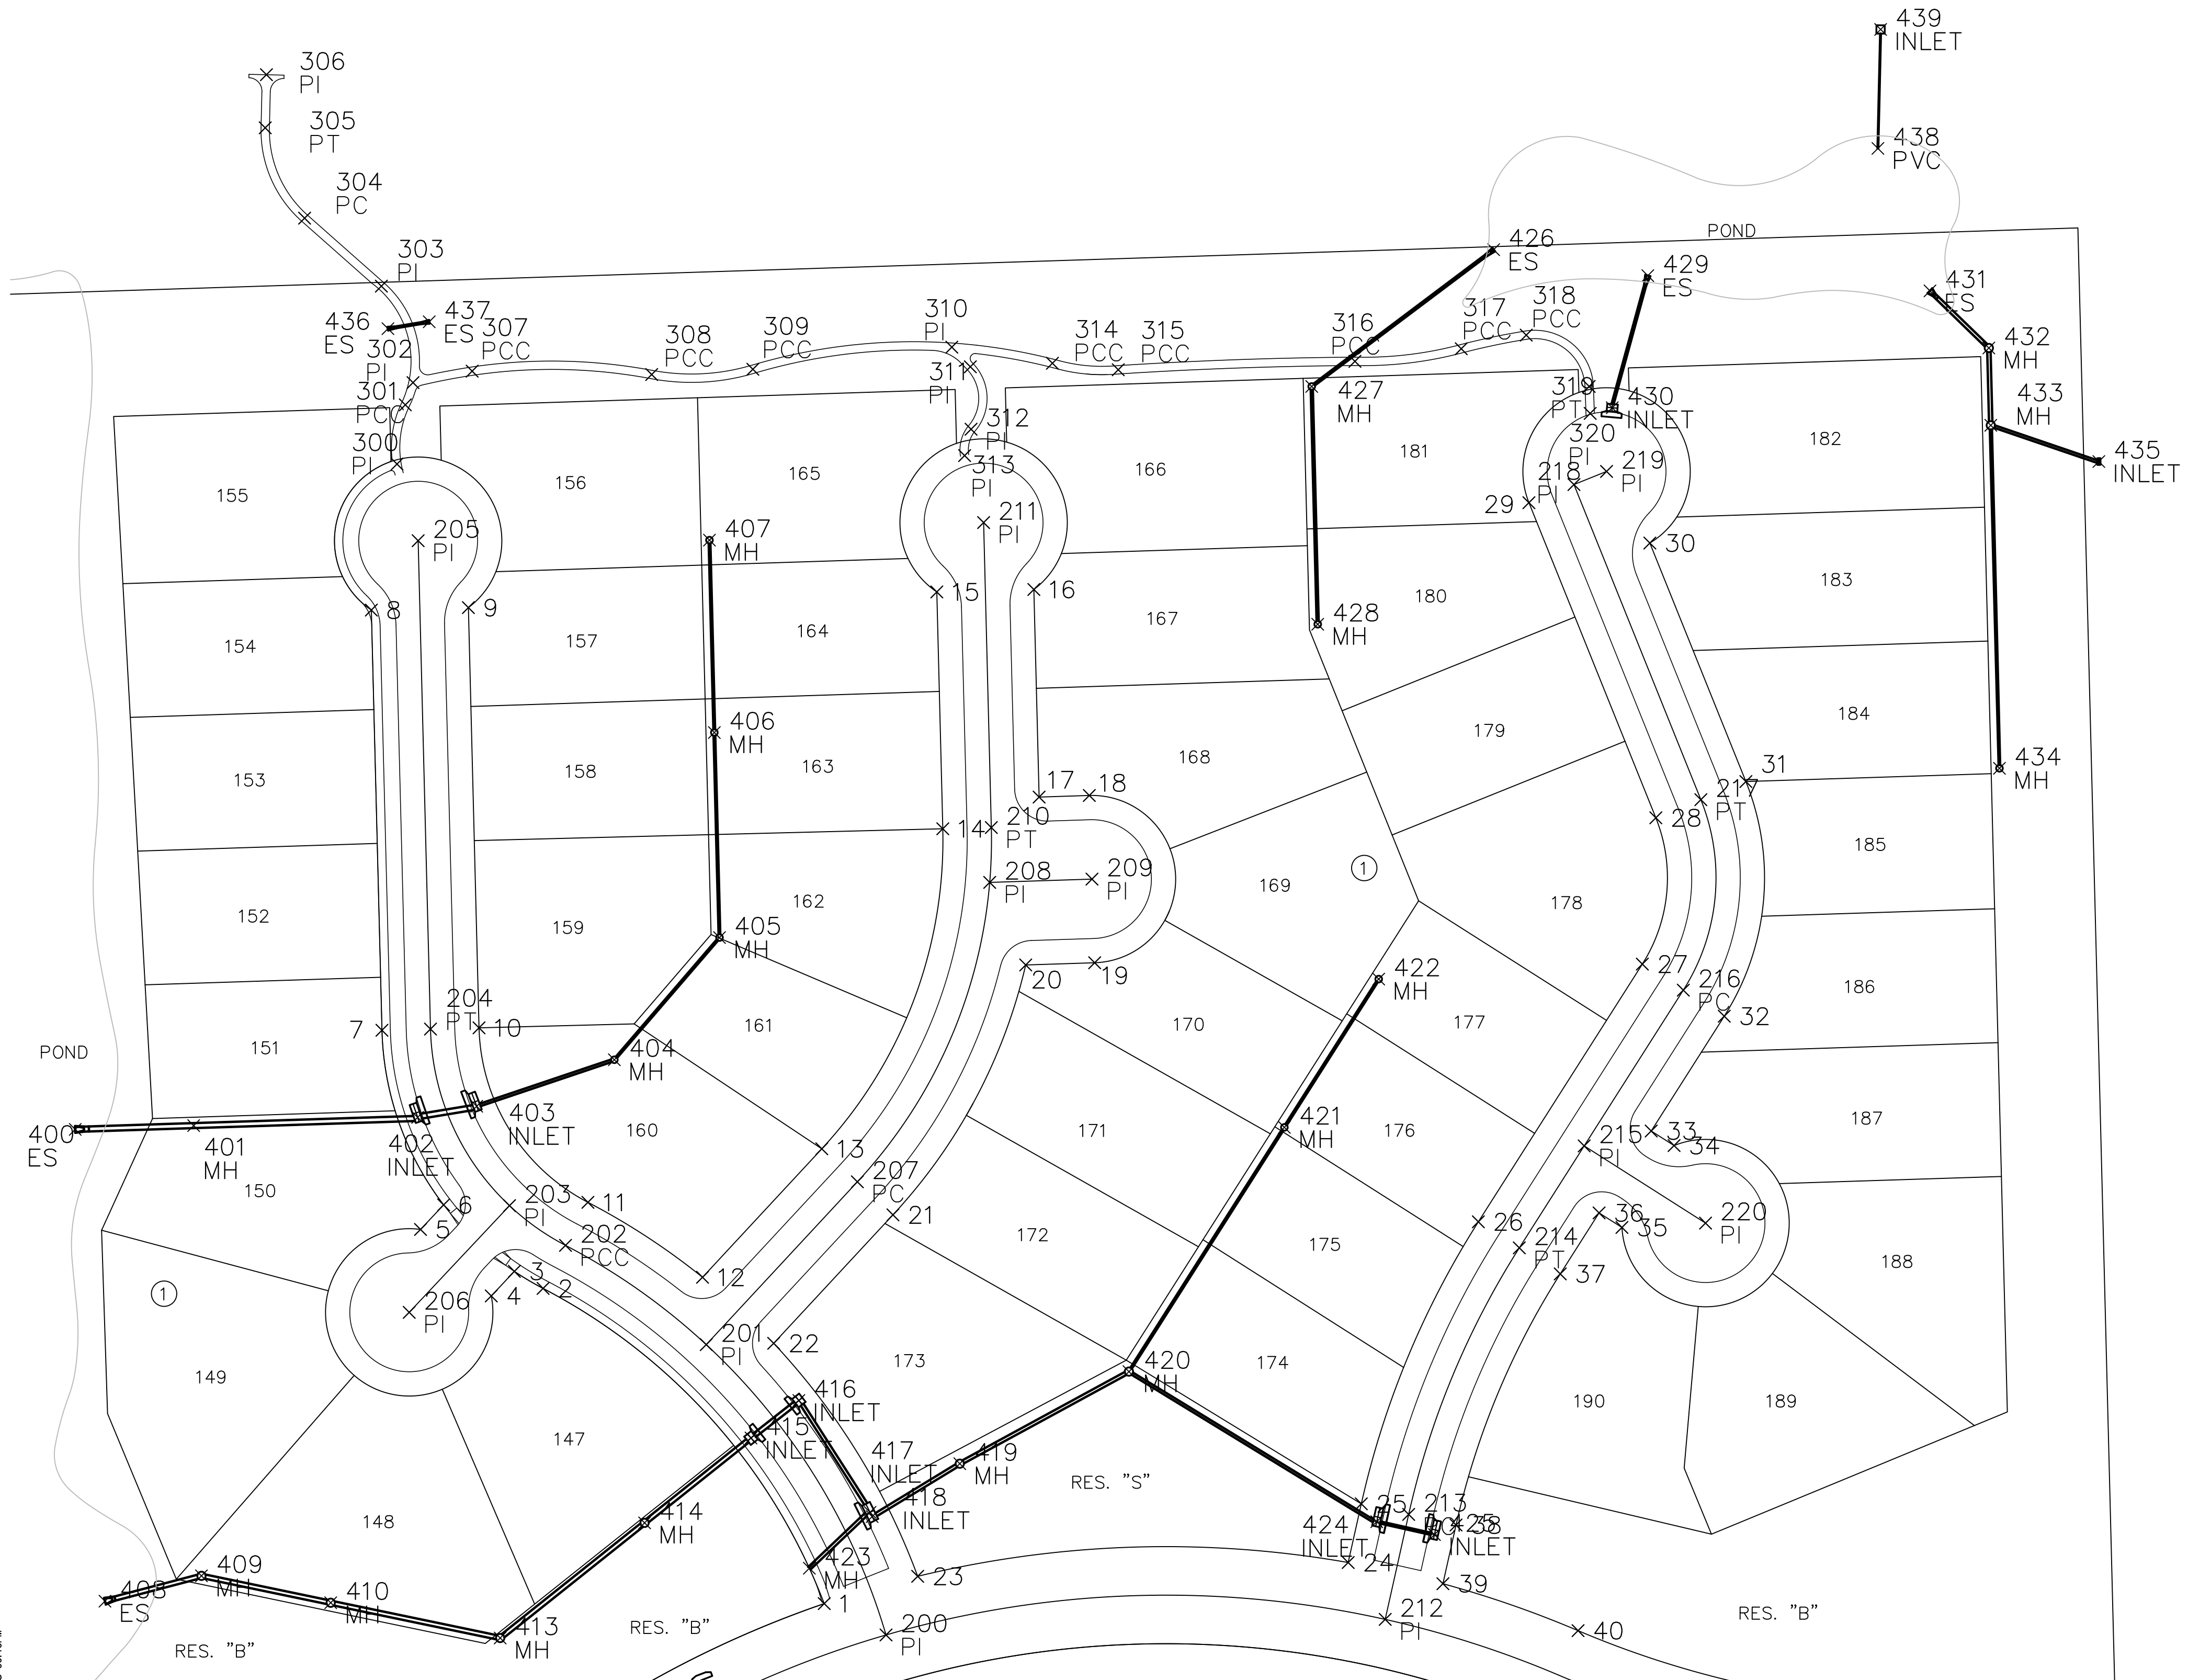

PAVING POINTS			
Point #	Northing	Eastng	Desc.
200	1705968.94	1616913.46	PI
201	1706142.40	1616806.05	PI
202	1706201.70	1616721.96	PI
203	1706225.44	1616688.52	PI
204	1706330.95	1616641.30	PI
205	1706622.73	1616633.92	PI
206	1706161.67	1616628.58	PI
207	1706239.67	1616896.33	PI
208	1706418.57	1616975.40	PI
209	1706420.53	1617036.50	PI
210	1706451.34	1616976.36	PI
211	1706633.57	1616971.76	PI
212	1705978.23	1617211.67	PI
213	1706040.95	1617225.70	PI
214	1706200.21	1617291.80	PI
215	1706261.14	1617330.56	PI
216	1706354.19	1617389.78	PI
217	1706467.99	1617400.27	PI
218	1706656.27	1617324.45	PI
219	1706664.12	1617343.93	PI

PLAT IRONS			
Point #	Northing	Eastng	Desc.
1	1705987.66	1616876.54	PI
2	1706175.98	1616708.56	PI
3	1706186.17	1616691.41	PI
4	1706171.49	1616677.61	PI
5	1706211.21	1616635.35	PI
6	1706225.89	1616649.14	PI
7	1706330.22	1616612.31	PI
8	1706581.28	1616605.96	PI
9	1706582.75	1616663.94	PI
10	1706331.68	1616670.29	PI
11	1706227.42	1616735.36	PI
12	1706182.64	1616803.83	PI
13	1706259.40	1616875.08	PI
14	1706450.61	1616947.37	PI
15	1706592.11	1616943.79	PI
16	1706593.58	1617001.78	PI
17	1706469.55	1617004.91	PI
18	1706470.51	1617034.89	PI
19	1706370.56	1617038.10	PI
20	1706369.24	1616996.91	PI
21	1706219.94	1616917.58	PI
22	1706143.18	1616846.34	PI
23	1706003.97	1616932.37	PI
24	1706012.21	1617189.55	PI
25	1706047.29	1617197.40	PI
26	1706215.78	1617267.33	PI
27	1706369.76	1617365.31	PI
28	1706457.16	1617373.37	PI
29	1706645.44	1617297.55	PI
30	1706621.32	1617369.79	PI
31	1706478.82	1617427.17	PI
32	1706338.63	1617414.24	PI
33	1706270.04	1617370.60	PI
34	1706261.34	1617384.26	PI
35	1706212.41	1617353.12	PI
36	1706221.10	1617339.46	PI
37	1706184.64	1617316.26	PI
38	1706034.62	1617254.00	PI
39	1705999.55	1617246.15	PI
40	1705971.51	1617326.90	PI
41	1705926.24	1617568.72	PI
42	1705928.77	1617647.77	PI
43	1705935.17	1617627.27	PI
44	1705860.99	1616660.73	PI
45	1705817.81	1616699.46	PI
46	1705836.19	1616721.00	PI
47	1705873.65	1616772.89	PI
48	1705918.14	1617304.19	PI

SIDEWALK POINTS			
Point #	Northing	Eastng	Desc.
300	1706668.52	1616621.29	PI
301	1706703.90	1616626.27	PCC
302	1706717.19	1616630.85	PI
303	1706774.82	1616611.96	PI
304	1706815.44	1616566.08	PC
305	1706869.41	1616542.56	PT
306	1706901.16	1616543.29	PI
307	1706724.03	1616666.19	PCC
308	1706722.02	1616773.45	PCC
309	1706725.15	1616833.90	PCC
310	1706738.36	1616952.76	PI
311	1706726.63	1616963.83	PI
312	1706689.33	1616964.25	PI
313	1706673.58	1616960.41	PI
314	1706728.75	1617012.86	PCC
315	1706724.86	1617052.19	PCC
316	1706729.89	1617193.60	PCC
317	1706737.41	1617257.11	PCC
318	1706745.56	1617295.94	PCC
319	1706714.90	1617333.54	PT
320	1706698.79	1617334.13	PI

STORM SEWER POINTS			
Point #	Northing	Eastng	Desc.
400	1706270.99	1616429.05	ES
401	1706273.26	1616499.81	MH
402	1706278.19	1616633.63	INLET
403	1706284.83	1616668.92	INLET
404	1706312.61	1616751.14	MH
405	1706385.62	1616813.97	MH
406	1706508.11	1616810.87	MH
407	1706623.07	1616807.97	MH
408	1705989.12	1616446.82	ES
409	1706004.25	1616504.46	MH
410	1705988.18	1616581.69	MH
413	1705967.10	1616682.94	MH
414	1706035.90	1616769.21	MH
415	1706086.61	1616832.78	INLET
416	1706109.02	1616861.37	INLET
417	1706042.17	1616903.90	INLET
418	1706039.64	1616905.17	INLET
419	1706071.26	1616957.52	MH
420	1706126.28	1617058.57	MH
421	1706272.21	1617151.43	MH
422	1706360.80	1617207.80	MH
423	1706008.80	1616867.64	MH
424	1706036.61	1617206.63	INLET
425	1706028.89	1617241.10	INLET
426	1706796.61	1617276.48	ES
427	1706714.89	1617167.77	MH
428	1706572.81	1617171.36	MH
429	1706781.09	1617368.57	ES
430	1706702.18	1617347.33	INLET
431	1706772.00	1617537.15	ES
432	1706737.87	1617572.31	MH
433	1706691.67	1617573.48	MH
434	1706486.74	1617578.65	MH
435	1706670.03	1617638.04	INLET
436	1706749.43	1616615.88	ES
437	1706753.52	1616640.55	ES
438	1706857.11	1617506.04	PVC
439	1706928.19	1617507.67	INLET

PLOTED: Tuesday, October 11, 2011 @ 08:10AM

G:\CIVIL\99118\DWG\PAV\PH\_14\BUBBLE.DWG

SHEET TITLE  
**472-83791**

PROJECT NUMBER

DESIGNED / DRAWN / CHECKED

ISSUED  
**October 2011**

REVISED

SHEET NO.  
**of 56**