

GENERAL NOTES

1. UNLESS SHOWN OR STATED OTHERWISE ON THESE DRAWINGS, MATERIALS AND CONSTRUCTION SHALL BE IN ACCORDANCE WITH CITY OF WICHITA CONCRETE PAVEMENT AND ASPHALTIC CONCRETE PAVEMENT SPECIFICATIONS.

2. CONTRACTOR WILL BE REQUIRED TO PROVIDE A MINIMUM ADVANCE NOTICE OF SEVENTY-TWO (72) HOURS TO UTILITY COMPANIES PRIOR TO STARTING ANY EXCAVATION AS FOLLOWS:

KANSAS ONE-CALL 1-800-344-7233
OR 687-2470 (LOCAL WICHITA)

THE CONTRACTOR MUST NOTIFY THE FOLLOWING IN CASE OF AN EMERGENCY:

SBC (TELEPHONE) 800-870-8390
COX COMMUNICATIONS (CABLE) 262-0661
WESTAR (ELECTRIC) 383-8600
KANSAS GAS SERVICE (GAS) 832-3101
CITY OF WICHITA WATER & SEWER MAINT. 262-6000
AGUILA (GAS) 800-303-0357

3. THE CONTRACTOR SHALL BE RESPONSIBLE FOR PRESERVING PROPERTY IRONS. THE CONTRACTOR WILL BE REQUIRED TO RE-ESTABLISH ANY PROPERTY IRONS WHICH ARE DAMAGED OR DESTROYED BY HIS CONSTRUCTION OPERATIONS. SUCH IRONS SHALL BE RE-ESTABLISHED BY A LICENSED LAND SURVEYOR IN ACCORDANCE WITH STATE LAWS.

4. EXISTING UTILITIES AND THEIR LOCATIONS, AS SHOWN ON THE PLANS REPRESENT THE BEST INFORMATION OBTAINABLE FOR DESIGN. LOCATION INFORMATION HAS BEEN OBTAINED FROM THE VARIOUS UTILITY COMPANIES AND IS EITHER FROM COMPANY RECORD DRAWINGS OR COMPANY PROVIDED FIELD LOCATIONS. THE PLAN LOCATIONS SHOWN ARE NOT GUARANTEED. ADDITIONAL EXISTING UTILITIES MAY ALSO BE ENCOUNTERED.

5. RUBBLE FROM THE REMOVAL OF MISCELLANEOUS STRUCTURES AND EXCESS EXCAVATION WHICH IS TO BE WASTED SHALL BE DISPOSED OF ON SITES TO BE PROVIDED BY THE CONTRACTOR. THESE SITES SHALL BE APPROVED BY THE ENGINEER AS TO SUITABILITY, APPEARANCE AND SITE LOCATION. LOCATIONS THAT, IN THE OPINION OF THE ENGINEER, WILL LEAVE AN UNSIGHTLY APPEARANCE WILL NOT BE APPROVED. ALL DISPOSAL SITES MUST BE APPROVED BY THE KANSAS DEPARTMENT OF HEALTH AND ENVIRONMENT. MATERIAL EITHER STOCKPILED OR DISPOSED OF IN A FLOOD PLAIN WOULD REQUIRE A KANSAS STATE BOARD OF AGRICULTURE PERMIT. ANY MATERIAL DUMPED IN WATERS OF THE UNITED STATES OR WETLANDS IS SUBJECT TO U.S. CORPS OF ENGINEERS PERMITTING REGULATIONS. ANY MATERIAL BURIED OR STOCKPILED BEYOND APPROVED CONSTRUCTION LIMITS WOULD REQUIRE ADDITIONAL ARCHAEOLOGICAL INVESTIGATIONS UNLESS BURIED IN A PREVIOUSLY APPROVED BORROW LOCATION.

6. THIS PROJECT INCLUDES A CERTAIN AMOUNT OF ROLL TYPE CURB CONSTRUCTION. ROLL CURBS SHALL BE DEPRESSED THROUGH ALL DRIVEWAY OPENINGS WHEN SUCH DRIVES ARE CONSTRUCTED AS A PART OF THE PROJECT. NO MORE THAN 2 DRIVES 20 FEET IN WIDTH OR EQUIVALENT COMBINATIONS THEREOF ARE TO BE CONSTRUCTED WITH THIS PROJECT.

7. TRANSITION CURB FROM FULL HEIGHT COMBINATION CURB AND GUTTER TO ROLL TYPE COMBINATION CURB AND GUTTER IS TO BE PAID AS BID FOR LINEAL FEET COMBINED CURB AND GUTTER (3 5/8" ROLL).

8. A SAW CUT OF AT LEAST ONE-HALF THE DEPTH OF THE EXISTING SURFACE COURSES OR ONE-FOURTH THE DEPTH OF THE EXISTING TOTAL PAVEMENT THICKNESS SHALL BE PROVIDED AT LOCATIONS WHERE PROPOSED CONSTRUCTION ABUTS AN EXISTING SURFACE OR PAVEMENT FOR WHICH PARTIAL REMOVAL OF THAT SURFACE OR PAVEMENT IS REQUIRED. SAW JOINT TO FACILITATE REMOVAL WITHIN THREE (3) FEET OF EXISTING JOINTS WILL NOT BE PERMITTED AND FOR SUCH INSTANCES THE LIMITS OF REMOVAL SHALL EXTEND TO THE EXISTING JOINT. SUCH SAW CUTS WILL NOT BE PAID FOR DIRECTLY AND THIS COST SHALL BE CONSIDERED AS SUBSIDIARY TO THE REMOVAL OF SURFACE OR PAVEMENT.

9. CONTRACTOR SHALL SEED AND MULCH ALL DISTURBED AREAS WITH PERENNIAL RYE GRASS AT A RATE OF 200 POUNDS PER ACRE. COST SHALL BE CONSIDERED SUBSIDIARY TO PROJECT SEEDING.

10. DEVELOPER FOR THIS PROJECT IS:
NORTH GREENWICH/29TH, LLC
KEVIN MULLEN, MANAGER
8100 E. 22ND STREET, BUILDING 1000
WICHITA, KS 67226
(316) 684-7300

PROJECT LENGTH

27th St. N 650 LF.

EARTHWORK SUMMARY

STREET
EXCAVATION 2,000 C.Y.
COMPACTED FILL (95%) 520 C.Y.

GRADING
*EXCAVATION 23,000 C.Y.
COMPACTED FILL (95%) 750 C.Y.

*10,000 C.Y. OF THE 23,000 C.Y. HAS BEEN REMOVED FROM THE PROPOSED POND AREA BY OTHERS. BID QUANTITIES HAVE BEEN ADJUSTED ACCORDINGLY.

NOTE:
CONTRACTOR IS RESPONSIBLE FOR WASTING EXCESS MATERIAL OFFSITE.


PAVING AND DRAINAGE PLANS FOR
TO SERVE

GREENWICH BUSINESS CENTER


PROJECT NO. 472-84981

THE CITY OF WICHITA, KANSAS
JAMES L ARMOUR, CITY ENGINEER

OCA NO. 766266

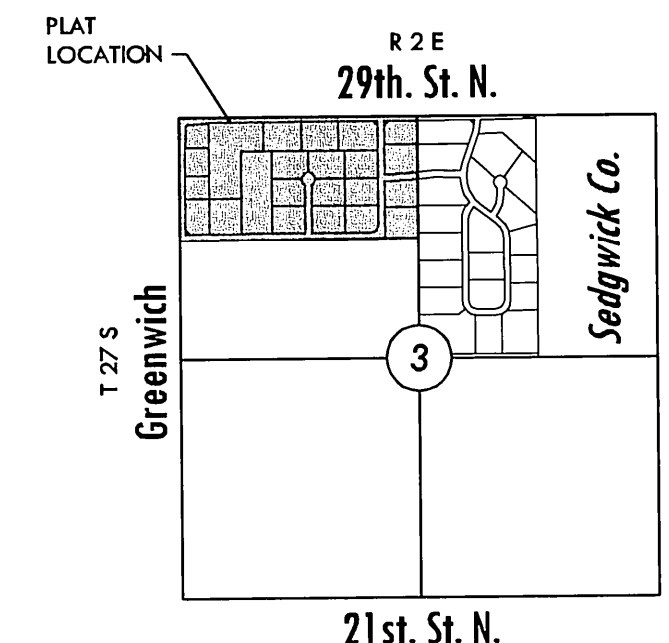

VICINITY MAP

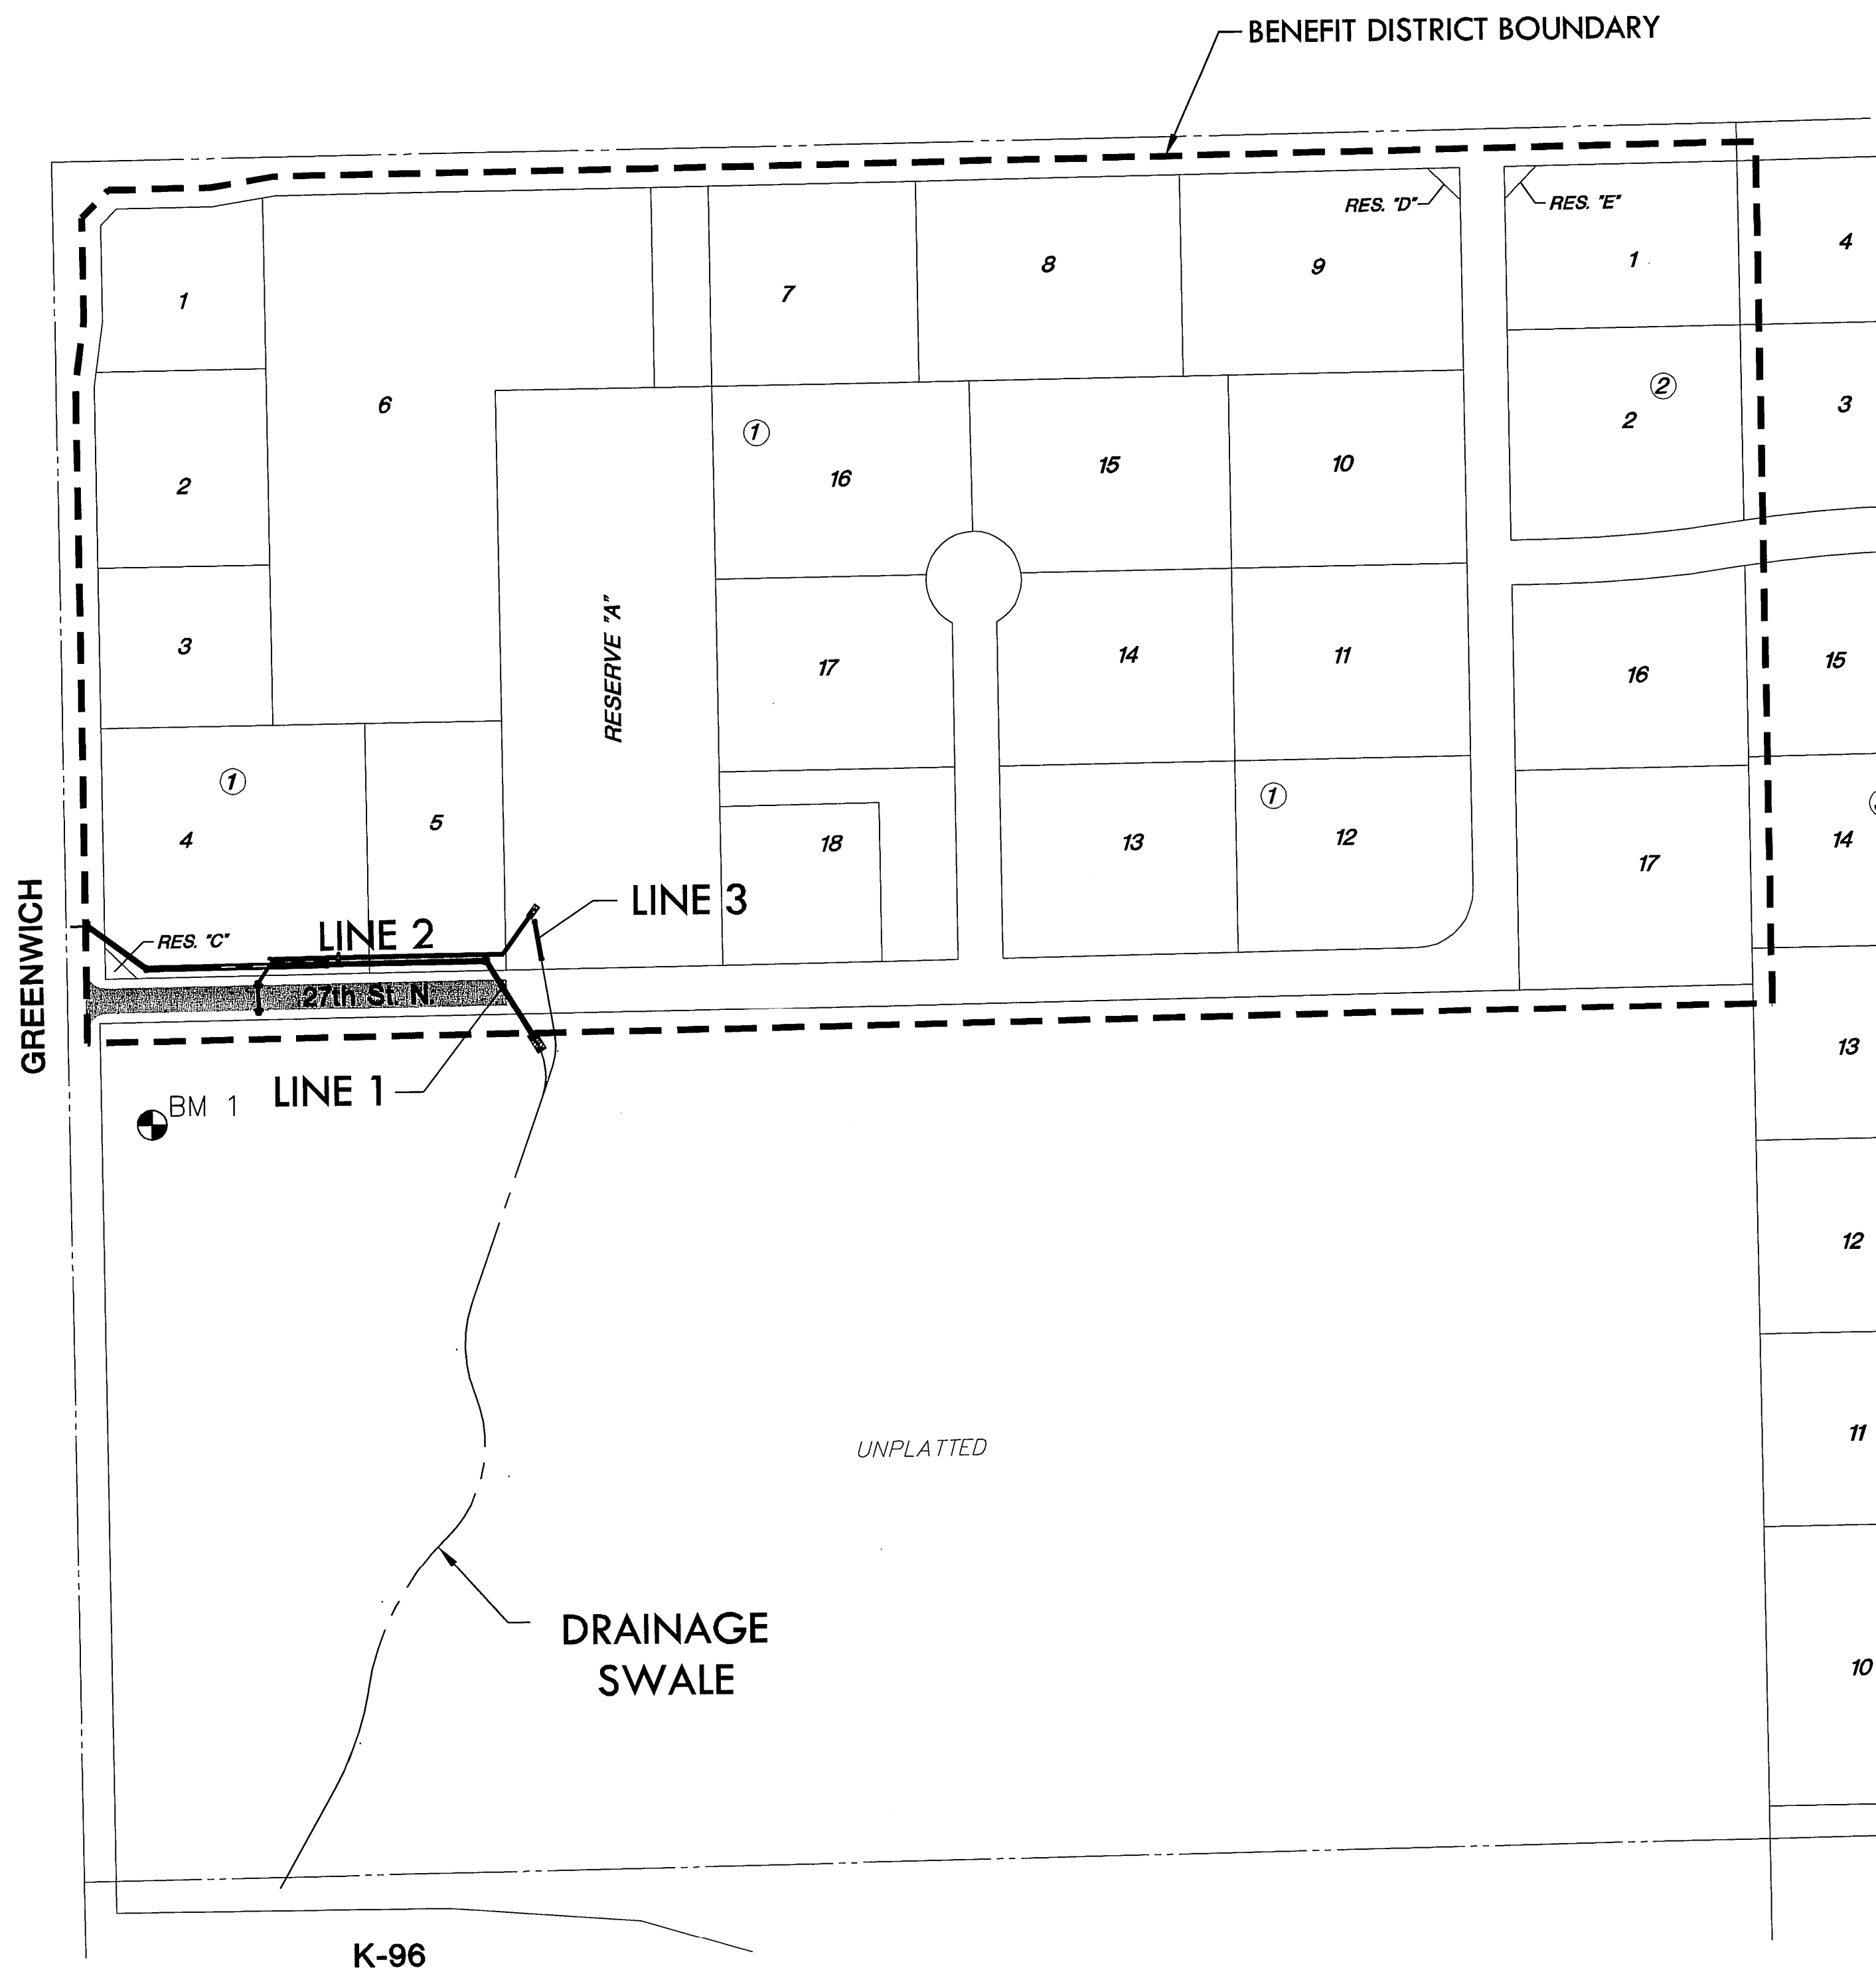

INDEX TO DRAWINGS

SHEET NO.	DESCRIPTION
1	TITLE SHEET
2-5	DETAILS
6-7	29TH STREET
8-10	SWS DETAILS
13-15	DRAINAGE SWALE
16-17	SWS LINE 1
18	SWS LINE 2
19	SWS LINE 3
20	GRADING PLAN
21	SEEDING NOTES
22-23	EROSION CONTROL PLAN
24	BUBBLE MAP
25-29	BMP DETAILS
30-31	CROSS SECTIONS
32	PLAT

BENCHMARKS

- BM#1 TOP OF "T" POST 129.17' EAST AND 1177.81' NORTH OF W. 1/4, COR, SEC 3, T27S, R2E, 6TH P.M. ELEV=1375.89 (NGVD 29)
- BM#2 TOP OF "T" POST 729.87' WEST AND 35.53' NORTH OF NE COR, SW 1/4 SEC 3, T27S, R2E, 6TH P.M. ELEV=1390.71 (NGVD 29)
- BM#4 TOP OF "T" POST 626.03' WEST AND 780.86' NORTH OF NE COR, SW 1/4, SEC 3, T27S, R2E, 6TH P.M. ELEV=1400.06 (NGVD 29)
- BM#5 TOP OF "T" POST 868.40' EAST AND 909.14' NORTH OF W. 1/4 COR, SEC 3, T27S, R2E, 6TH P.M. ELEV=1379.20 (NGVD 29)
- BM#6 TOP OF "T" POST 724.74' EAST AND 12.72' NORTH OF W. 1/4 COR, SEC 3, T27S, R2E, 6TH P.M. ELEV=1372.68 (NGVD 29)

MKEC
ENGINEERING
CONSULTANTS, INC.
411 N. WEBB ROAD
WICHITA, KS. 67206
316-684-9600

PROFESSIONAL SEAL
GREGORY J. ALLISON
LICENSED SURVEYOR
KANSAS
11159
10/11/11

PAVING AND INCIDENTAL DRAINAGE PLANS FOR
GREENWICH BUSINESS CENTER
PHASE 1

TITLE SHEET
SHEET TITLE
472-84981
PROJECT NUMBER

DFL JWC GJA
DESIGNED DRAWN CHECKED

ISSUED
October 2011
REVISED

SHEET NO.
1 of 32

PLOTTED: Wednesday, November 02, 2011 @ 11:20AM

J:\CIVIL\05039.DWG\CIVIL3D\PAV_05039.LT.DWG