


**PLAN LINE 3
PROFILE LINE 3**

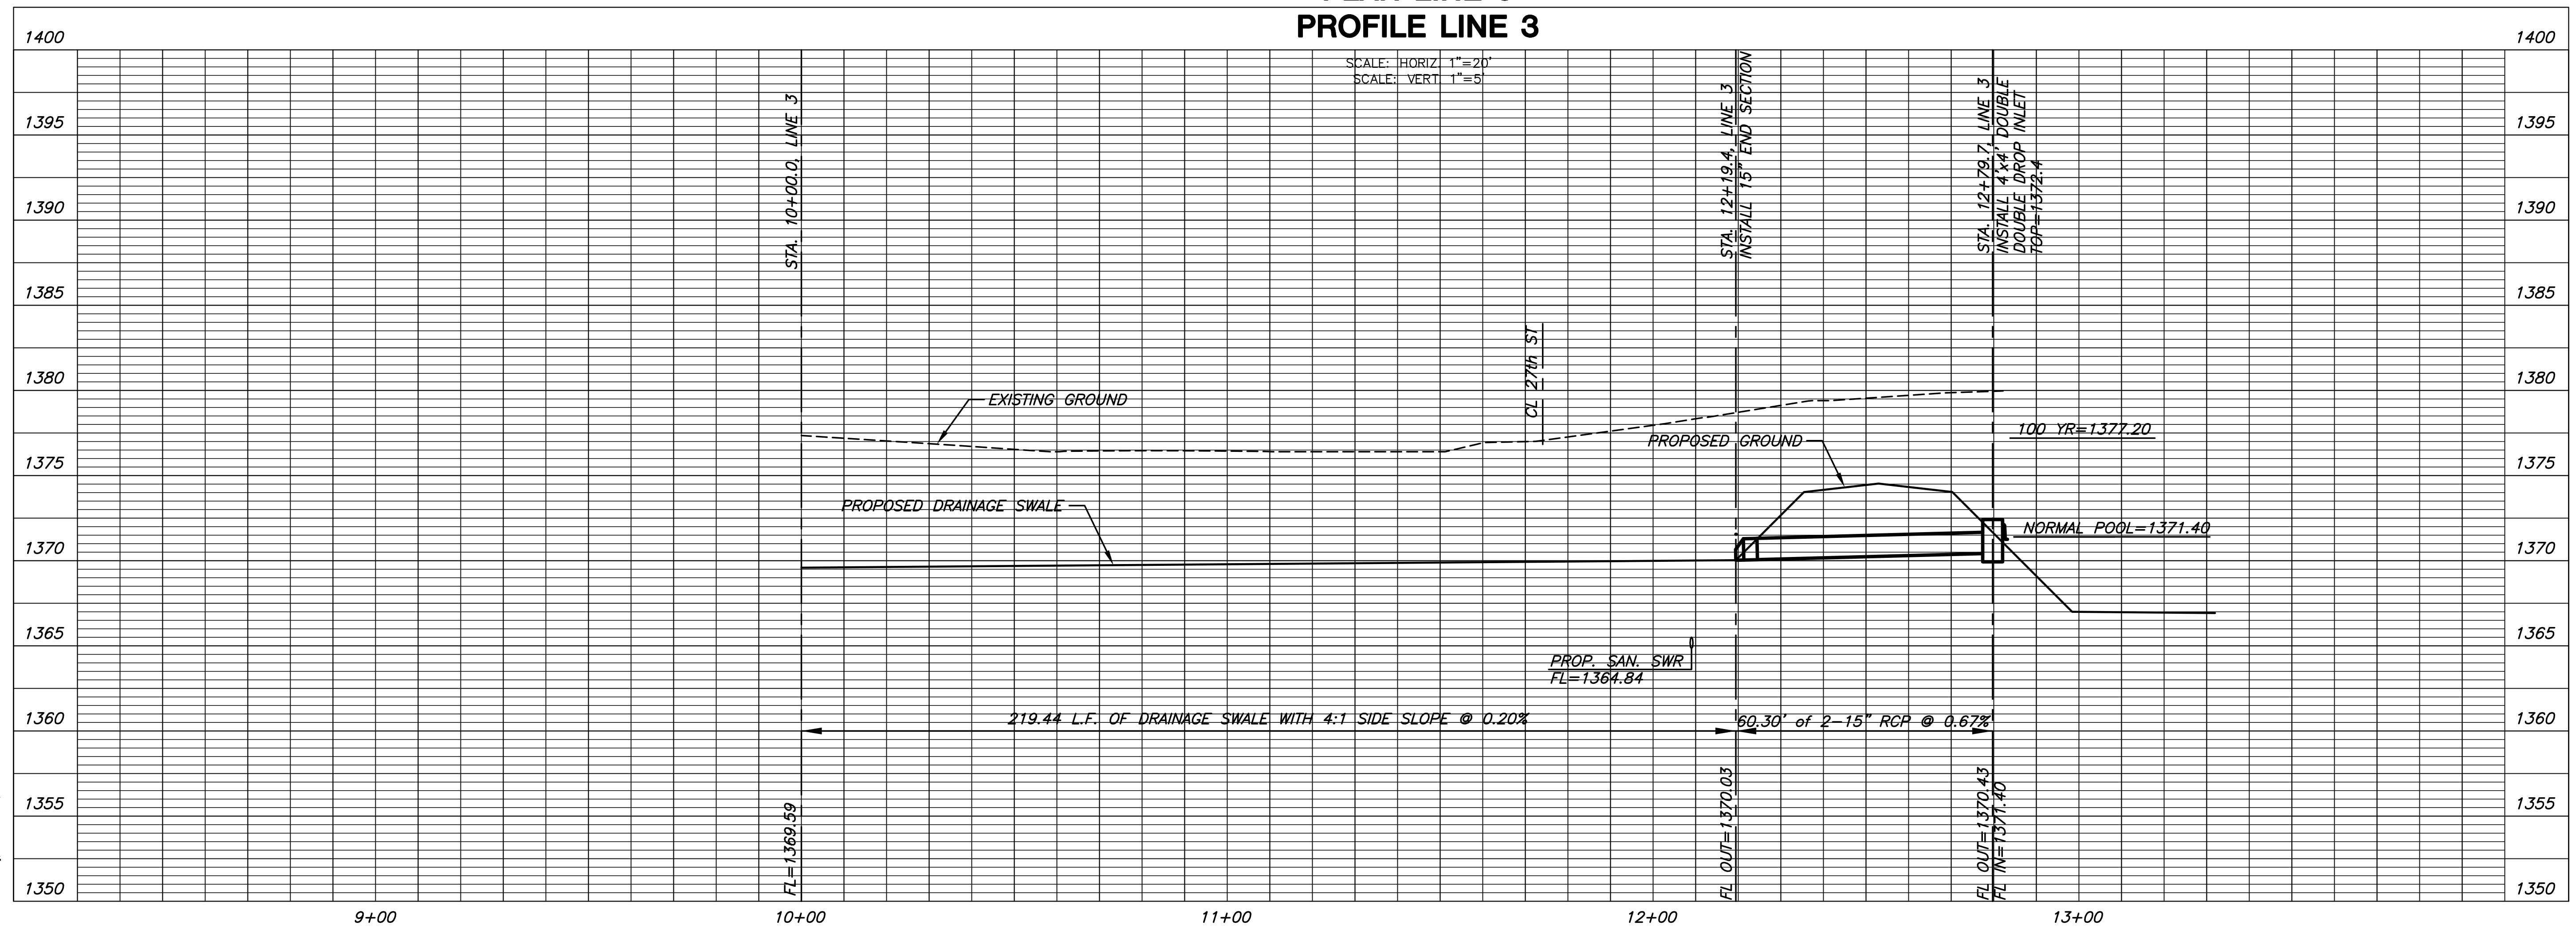

PAVING AND INCIDENTAL DRAINAGE PLANS FOR
GREENWICH BUSINESS CENTER
PHASE 1

LINE 2
SHEET TITLE
472-84981
PROJECT NUMBER

DFL / JWC / GJA
DESIGNED / DRAWN / CHECKED

ISSUED
October 2011

REVISED

SHEET NO.
19 of 32

PLOTTED: Wednesday, November 02, 2011 @ 01:55PM

J:\CIVIL\050389\GWC\CIVIL\3D\SWIS\050389_07.DWG