


APPROVED	DESIGNED	DETAILED
DESIGN CK.	DESIGN CK.	DETAIL CK.
QUANTITIES	QUANTITIES	TRACED
QUANTITY	QUANTITY	TRACE CK.


Note:  
Proposed and existing pipe lengths are approximations and are to be field-verified and adjusted by contractor.

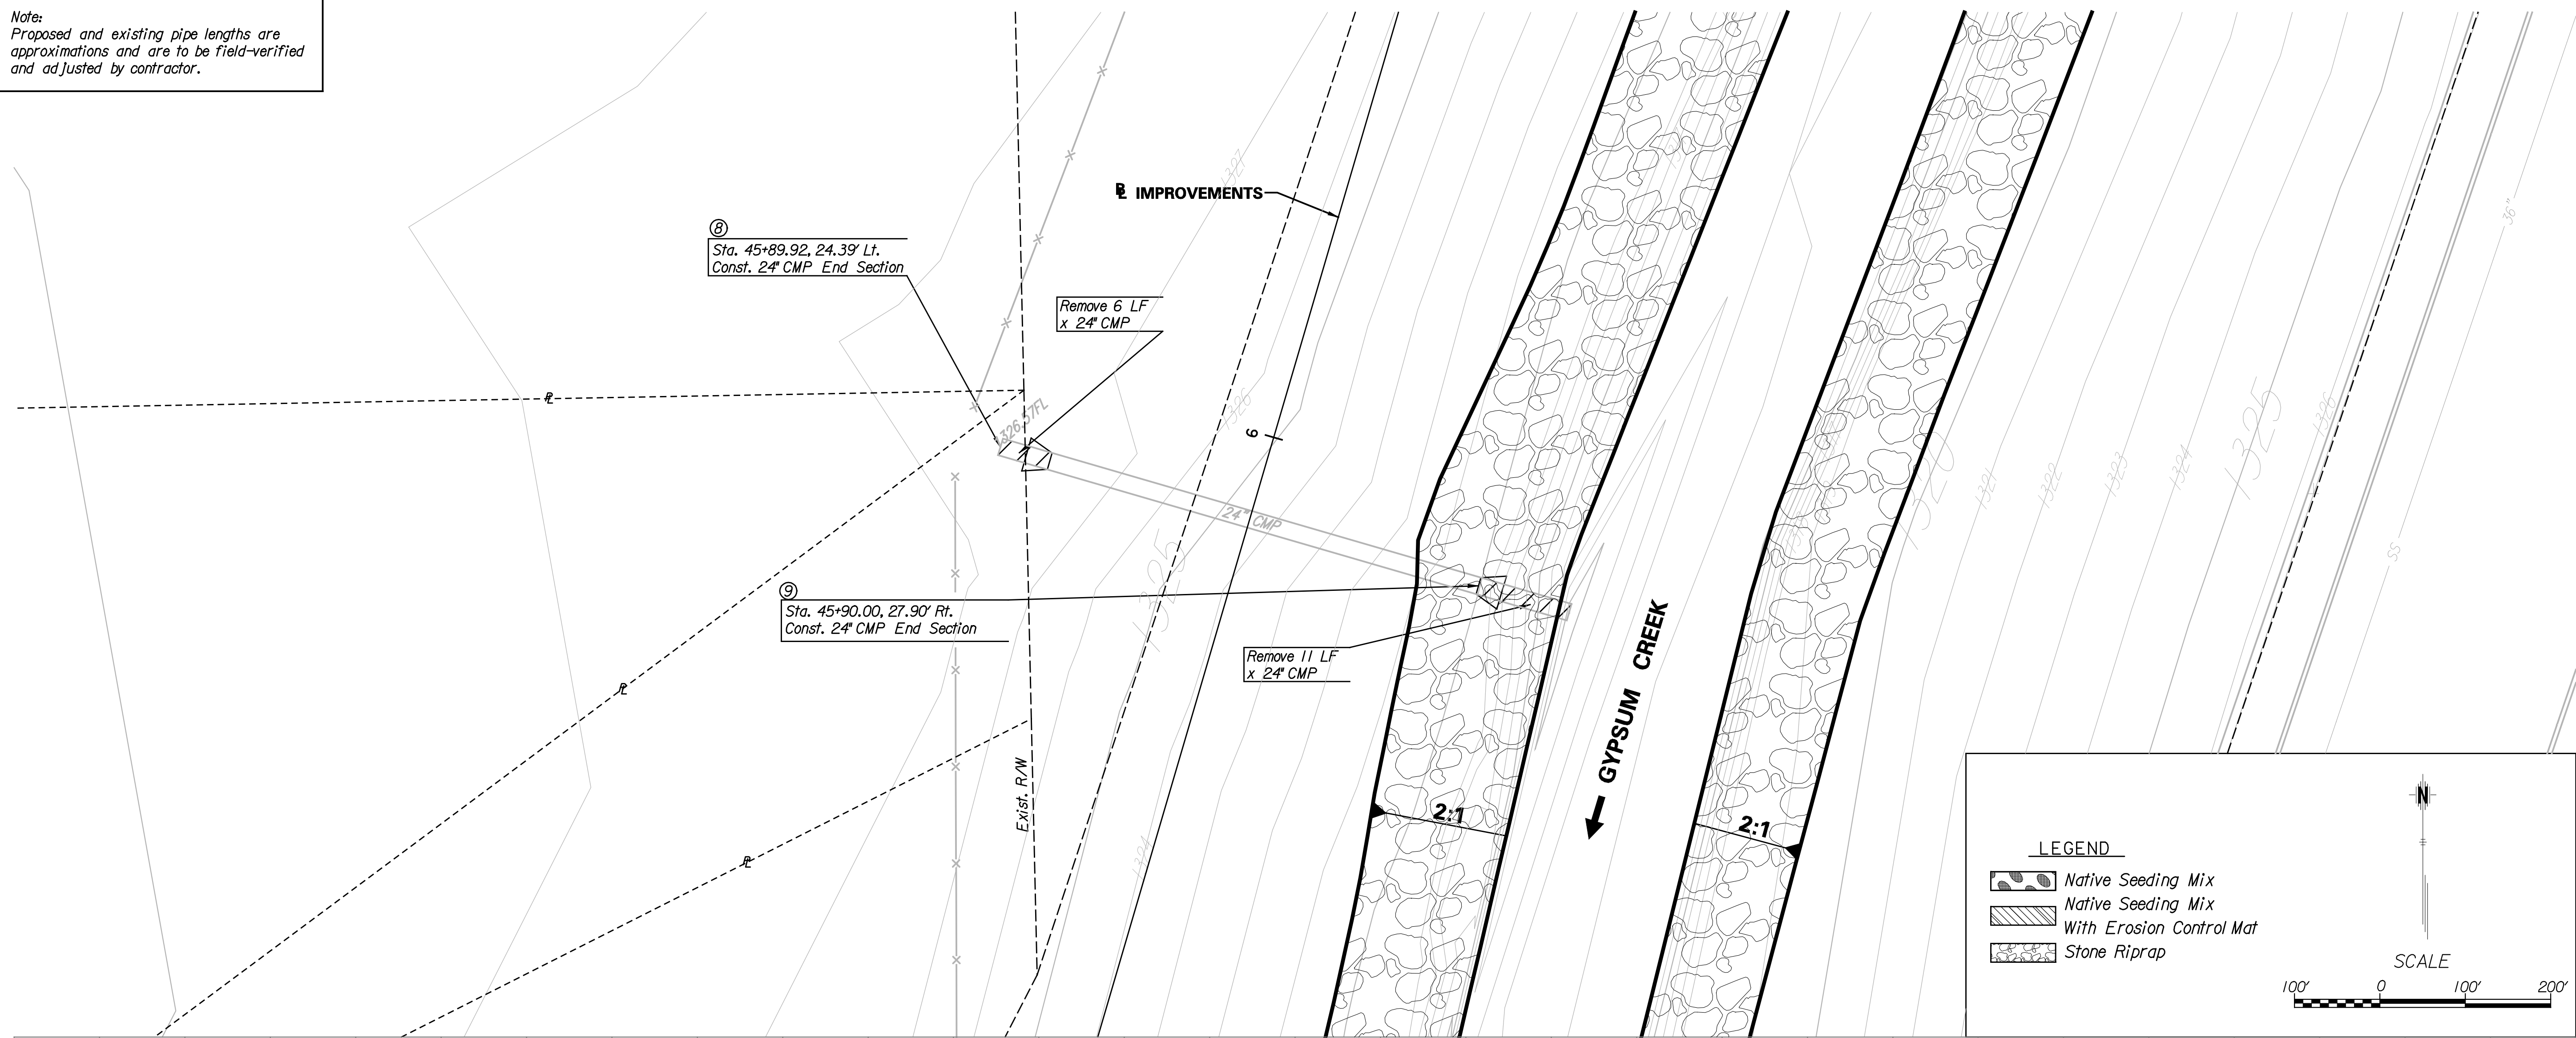

**LEGEND**

- Native Seeding Mix
- Native Seeding Mix With Erosion Control Mat
- Stone Riprap

SCALE  
100' 0 100' 200'

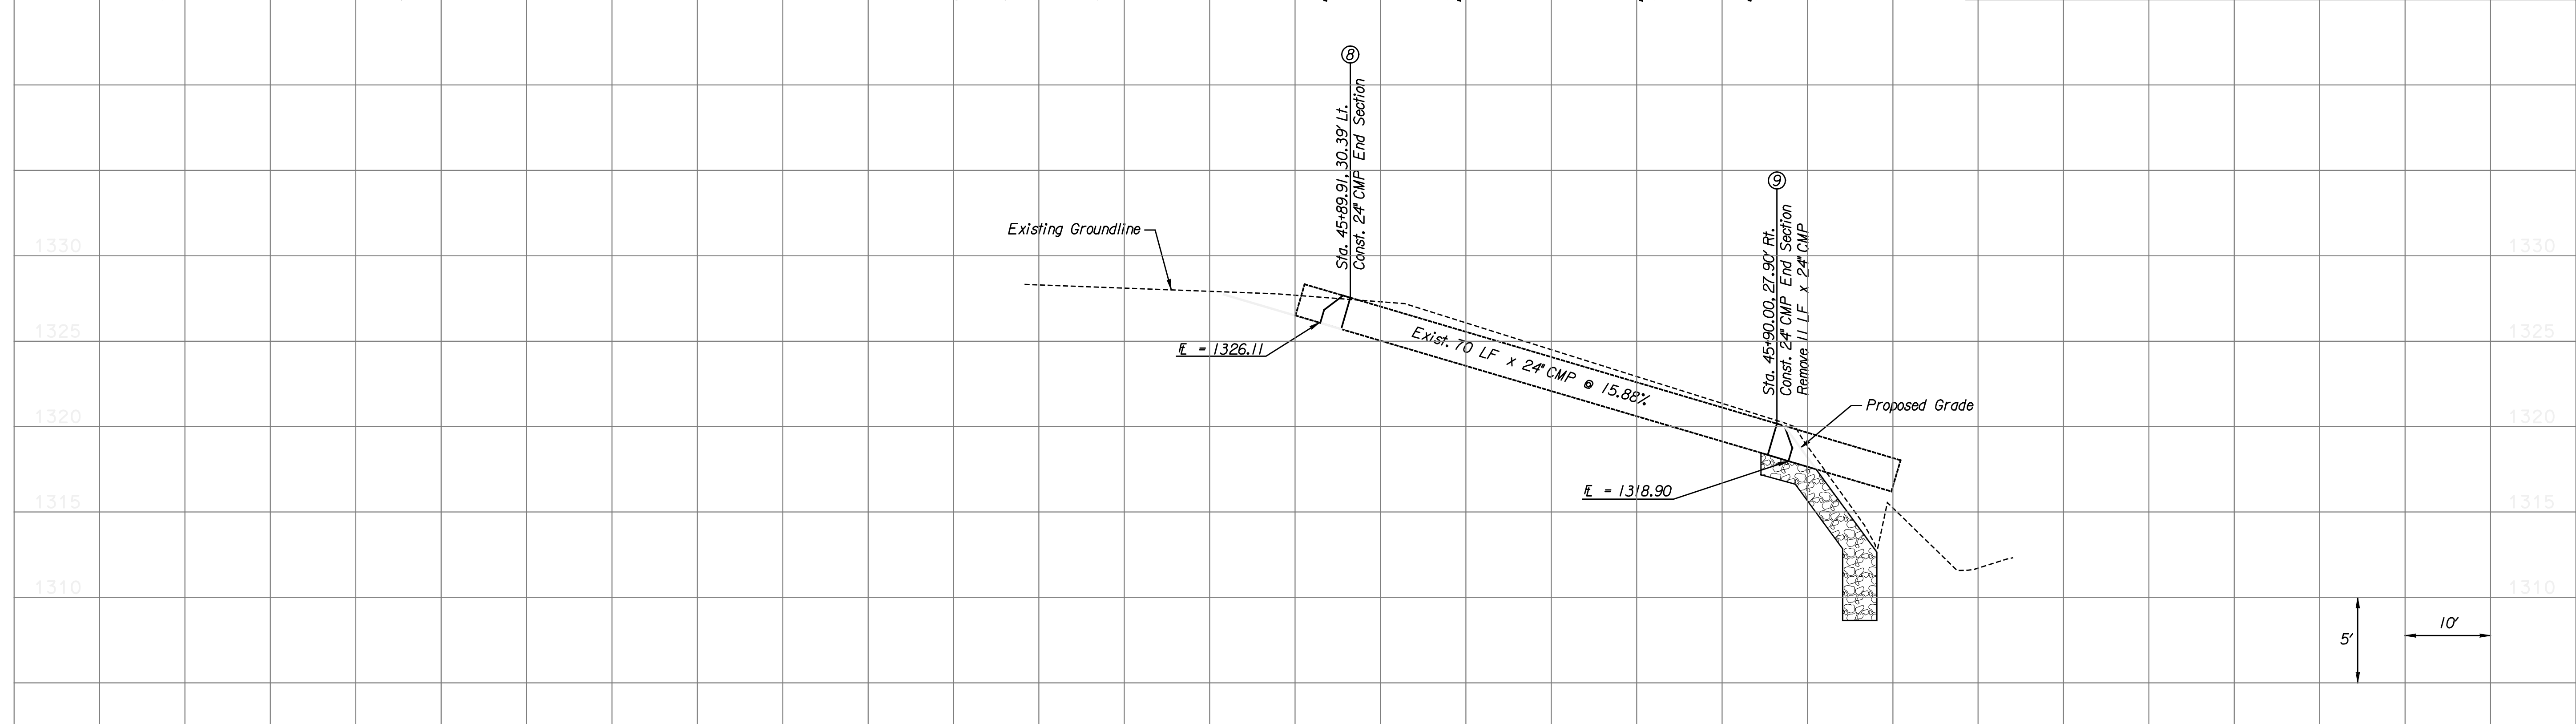

Plotted on Wednesday November 26, 2008 10:32 AM Model:\*\*\*\*\*IP\_MODEL\*\*\*\*\*  
By: amast-dagh Plot Scale: 10:1 Pen Tablet: fullsize.pen  
Design: File name: J:\43244\CD\Profile\Syp\_Arm\_Pipe\_Prof\_05.dgn

SHEET NO.	TOTAL SHEETS
16	76

7450 W 130th St., Suite 400  
Overland Park, KS 66213  
(913) 491-9833



CITY OF  
WICHITA, KANSAS



NO.	DATE	BY	APPRD
4			
3			
2			
1			

**GYPSUM CREEK BANK STABILIZATION  
STORM SEWER PIPE PROFILE**