


APPROVED	DESIGNED	DETAILED
DESIGN CK.	DESIGN CK.	DETAIL CK.
QUANTITIES	QUANTITIES	TRACED
QUANCK.	QUANCK.	TRACE CK.

Note:
Proposed and existing pipe lengths are approximations and are to be field-verified and adjusted by contractor.

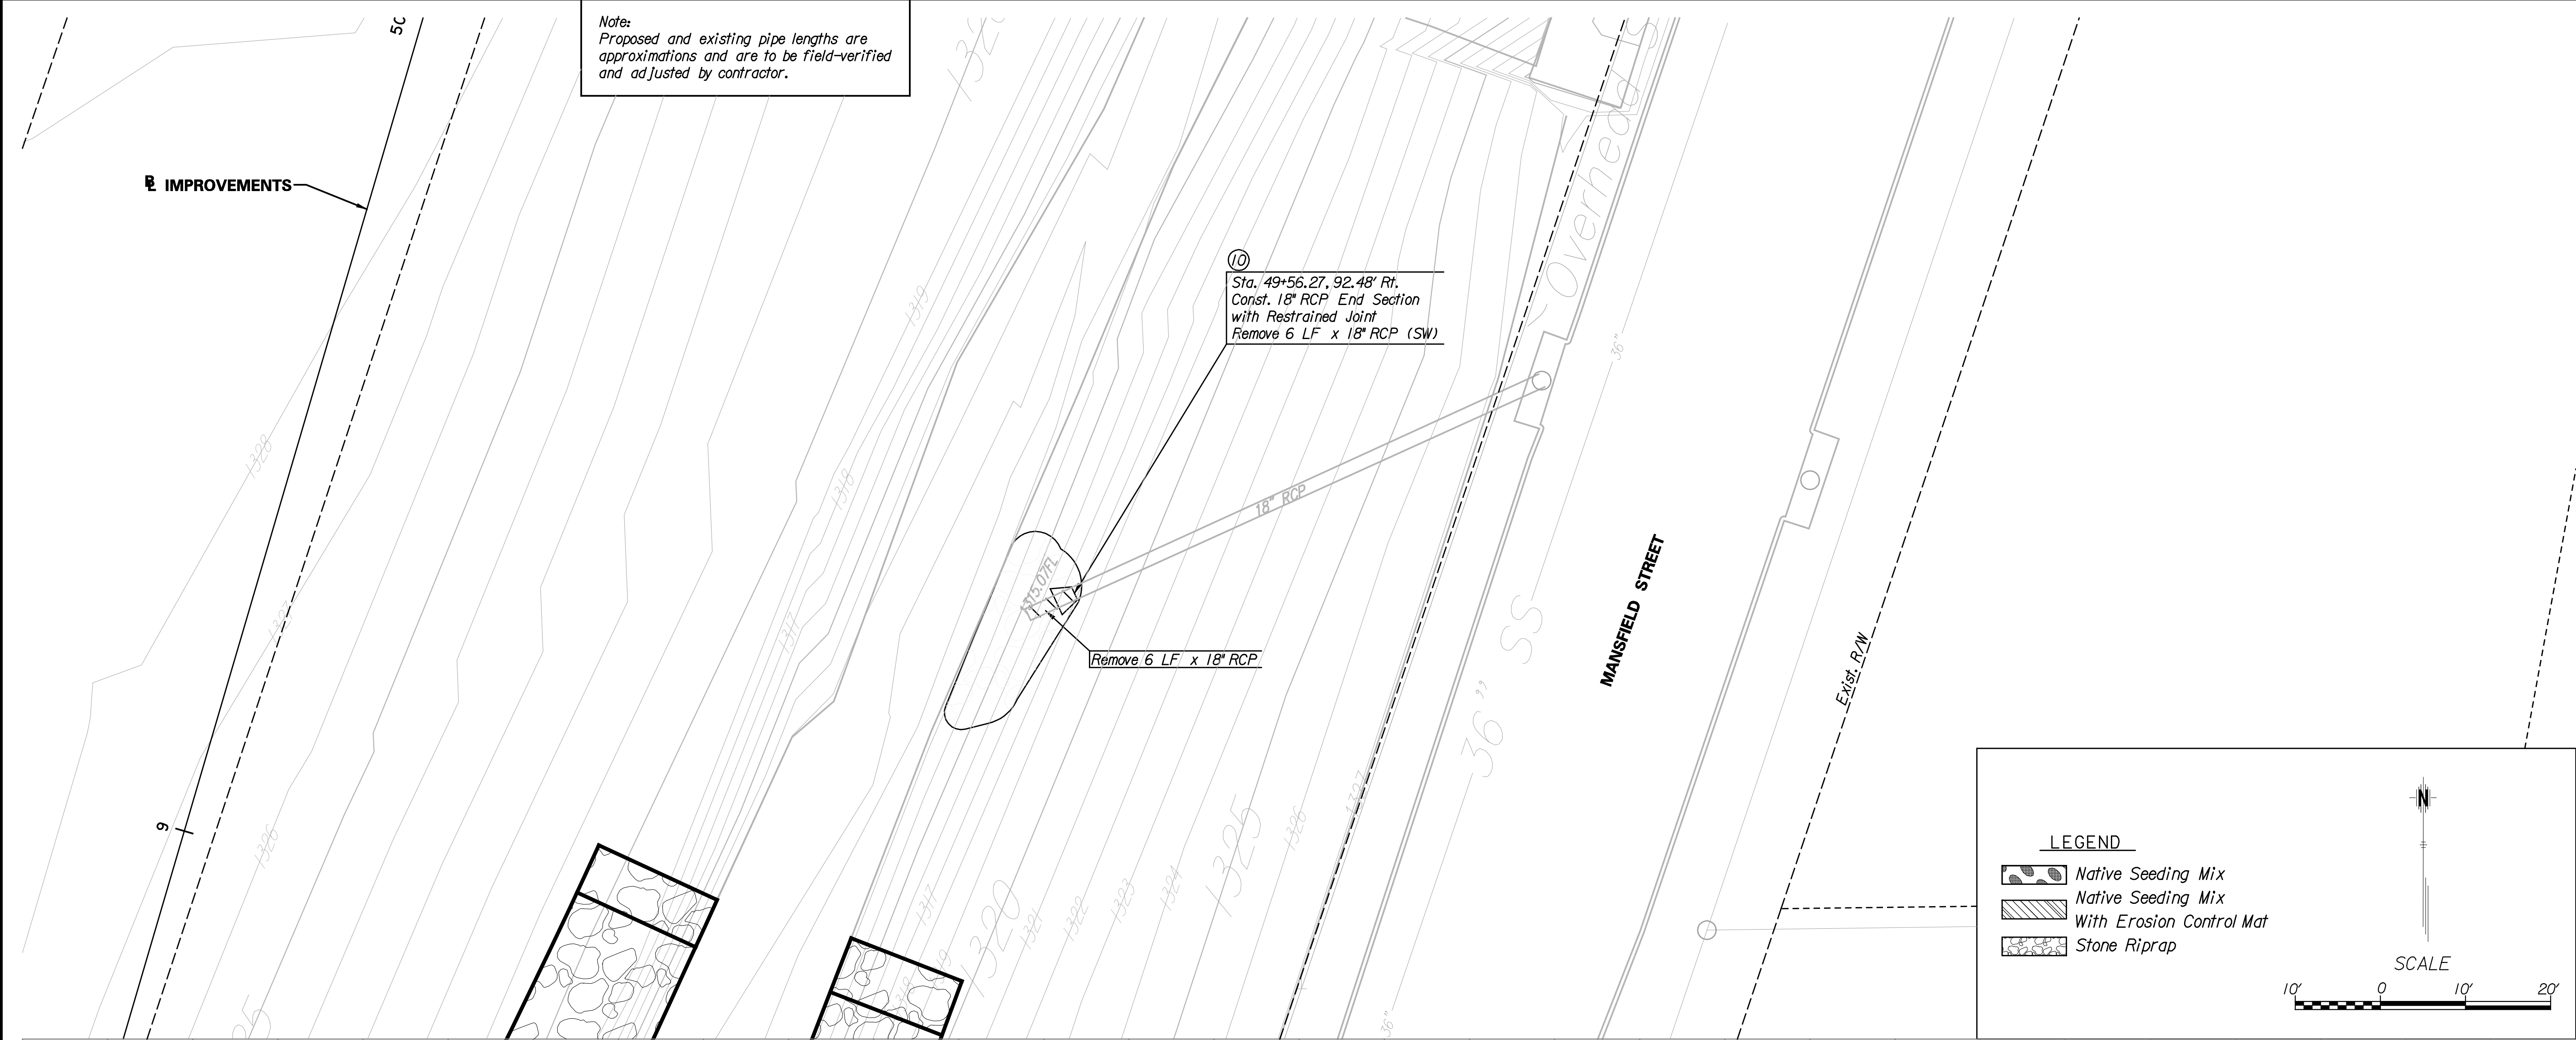


LEGEND

- Native Seeding Mix
- Native Seeding Mix With Erosion Control Mat
- Stone Riprap

SCALE

10' 0 10' 20'

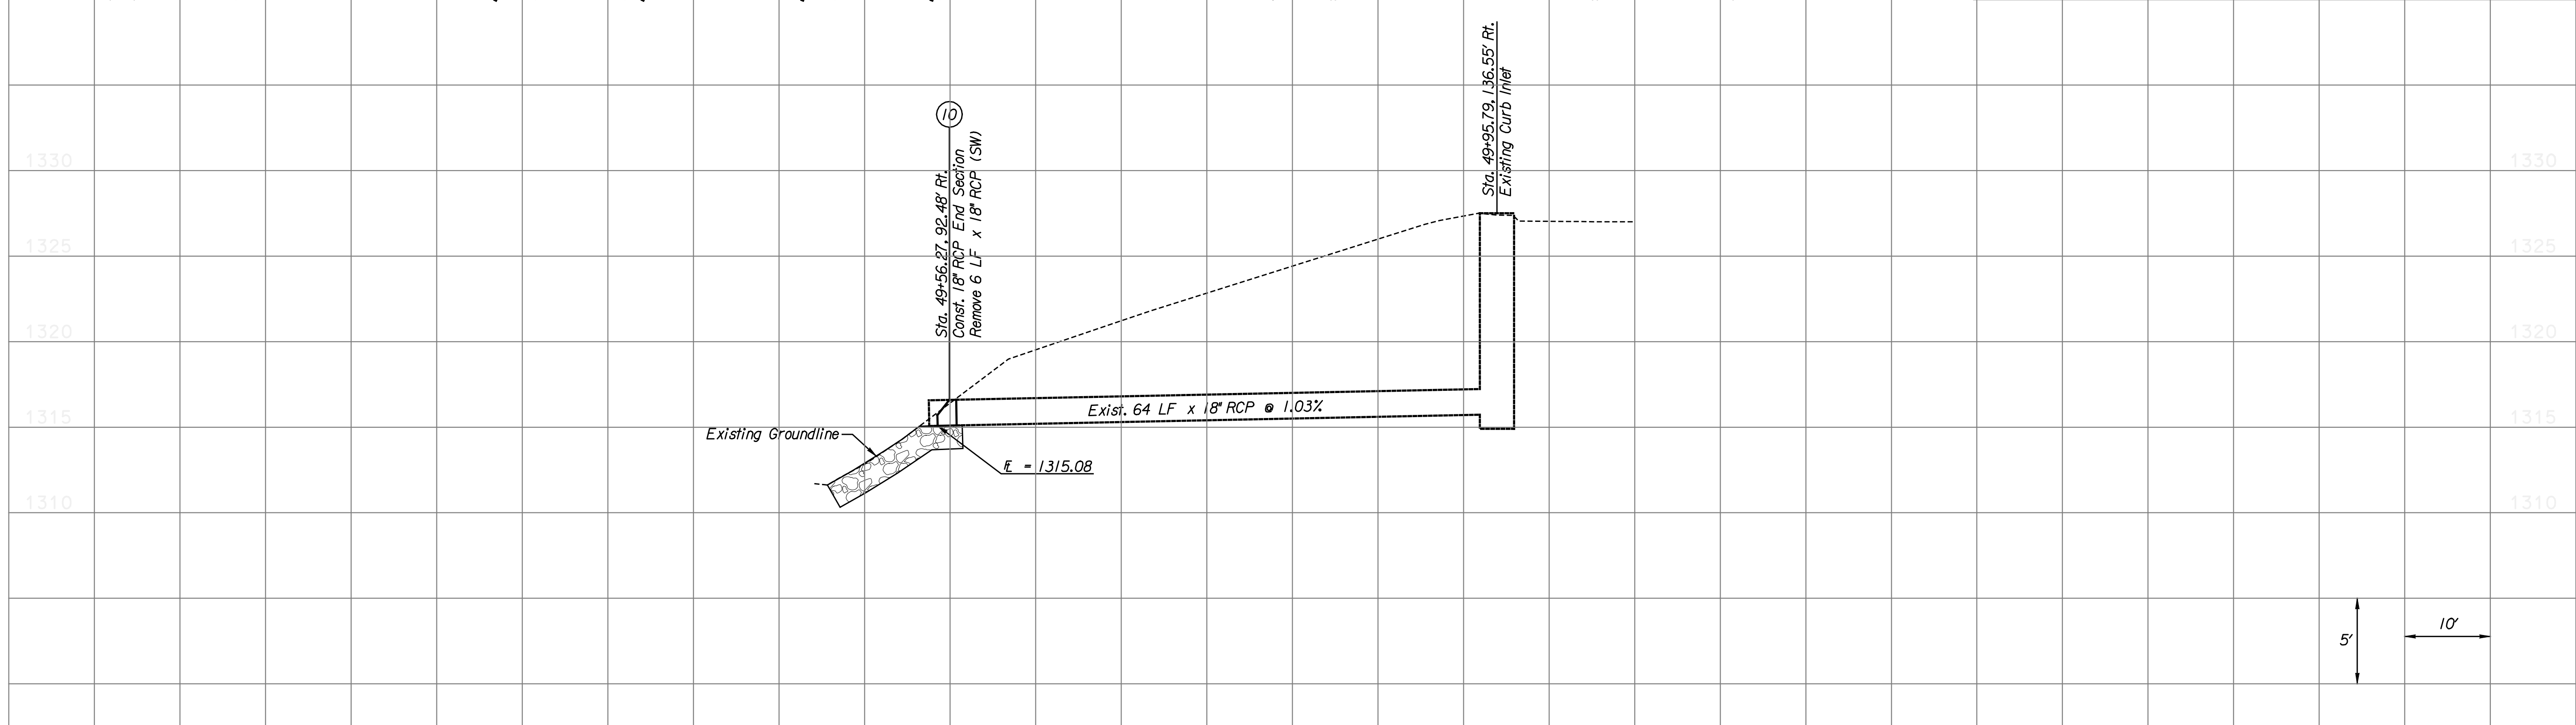

Plotted on Wednesday November 26, 2008 10:32 AM Model:*****IP_MODEL*****
By: amast-dagh Plot Scale: 10' Pen Tablet: fullsize.pen
Design: File name: J:\43244\CD\Profile\Gyp_Arm_Pipe_Prof_06.dgn

SHEET NO.	TOTAL SHEETS
17	76

7450 W 130th St, Suite 400
Overland Park, KS 66213
(913) 491-9833



CITY OF
WICHITA, KANSAS



NO.	DATE	BY	APPROD
4			
3			
2			
1			

**GYPSUM CREEK BANK STABILIZATION
STORM SEWER PIPE PROFILE**