


APPROVED	DETAILED
DESIGNED	DETAIL CK.
QUANTITIES	TRACED
QUANCK.	TRACE CK.

Plotted on: Thursday, December 15, 2011 04:26 PM  
 By: jwoolard Pen Table: 1/2 size: pen  
 Design File Name: \\ovp\w00\Jobs\4324\CD\Erosion\_Control\Gyp\_Arm\_ESC.plan\_03.dgn

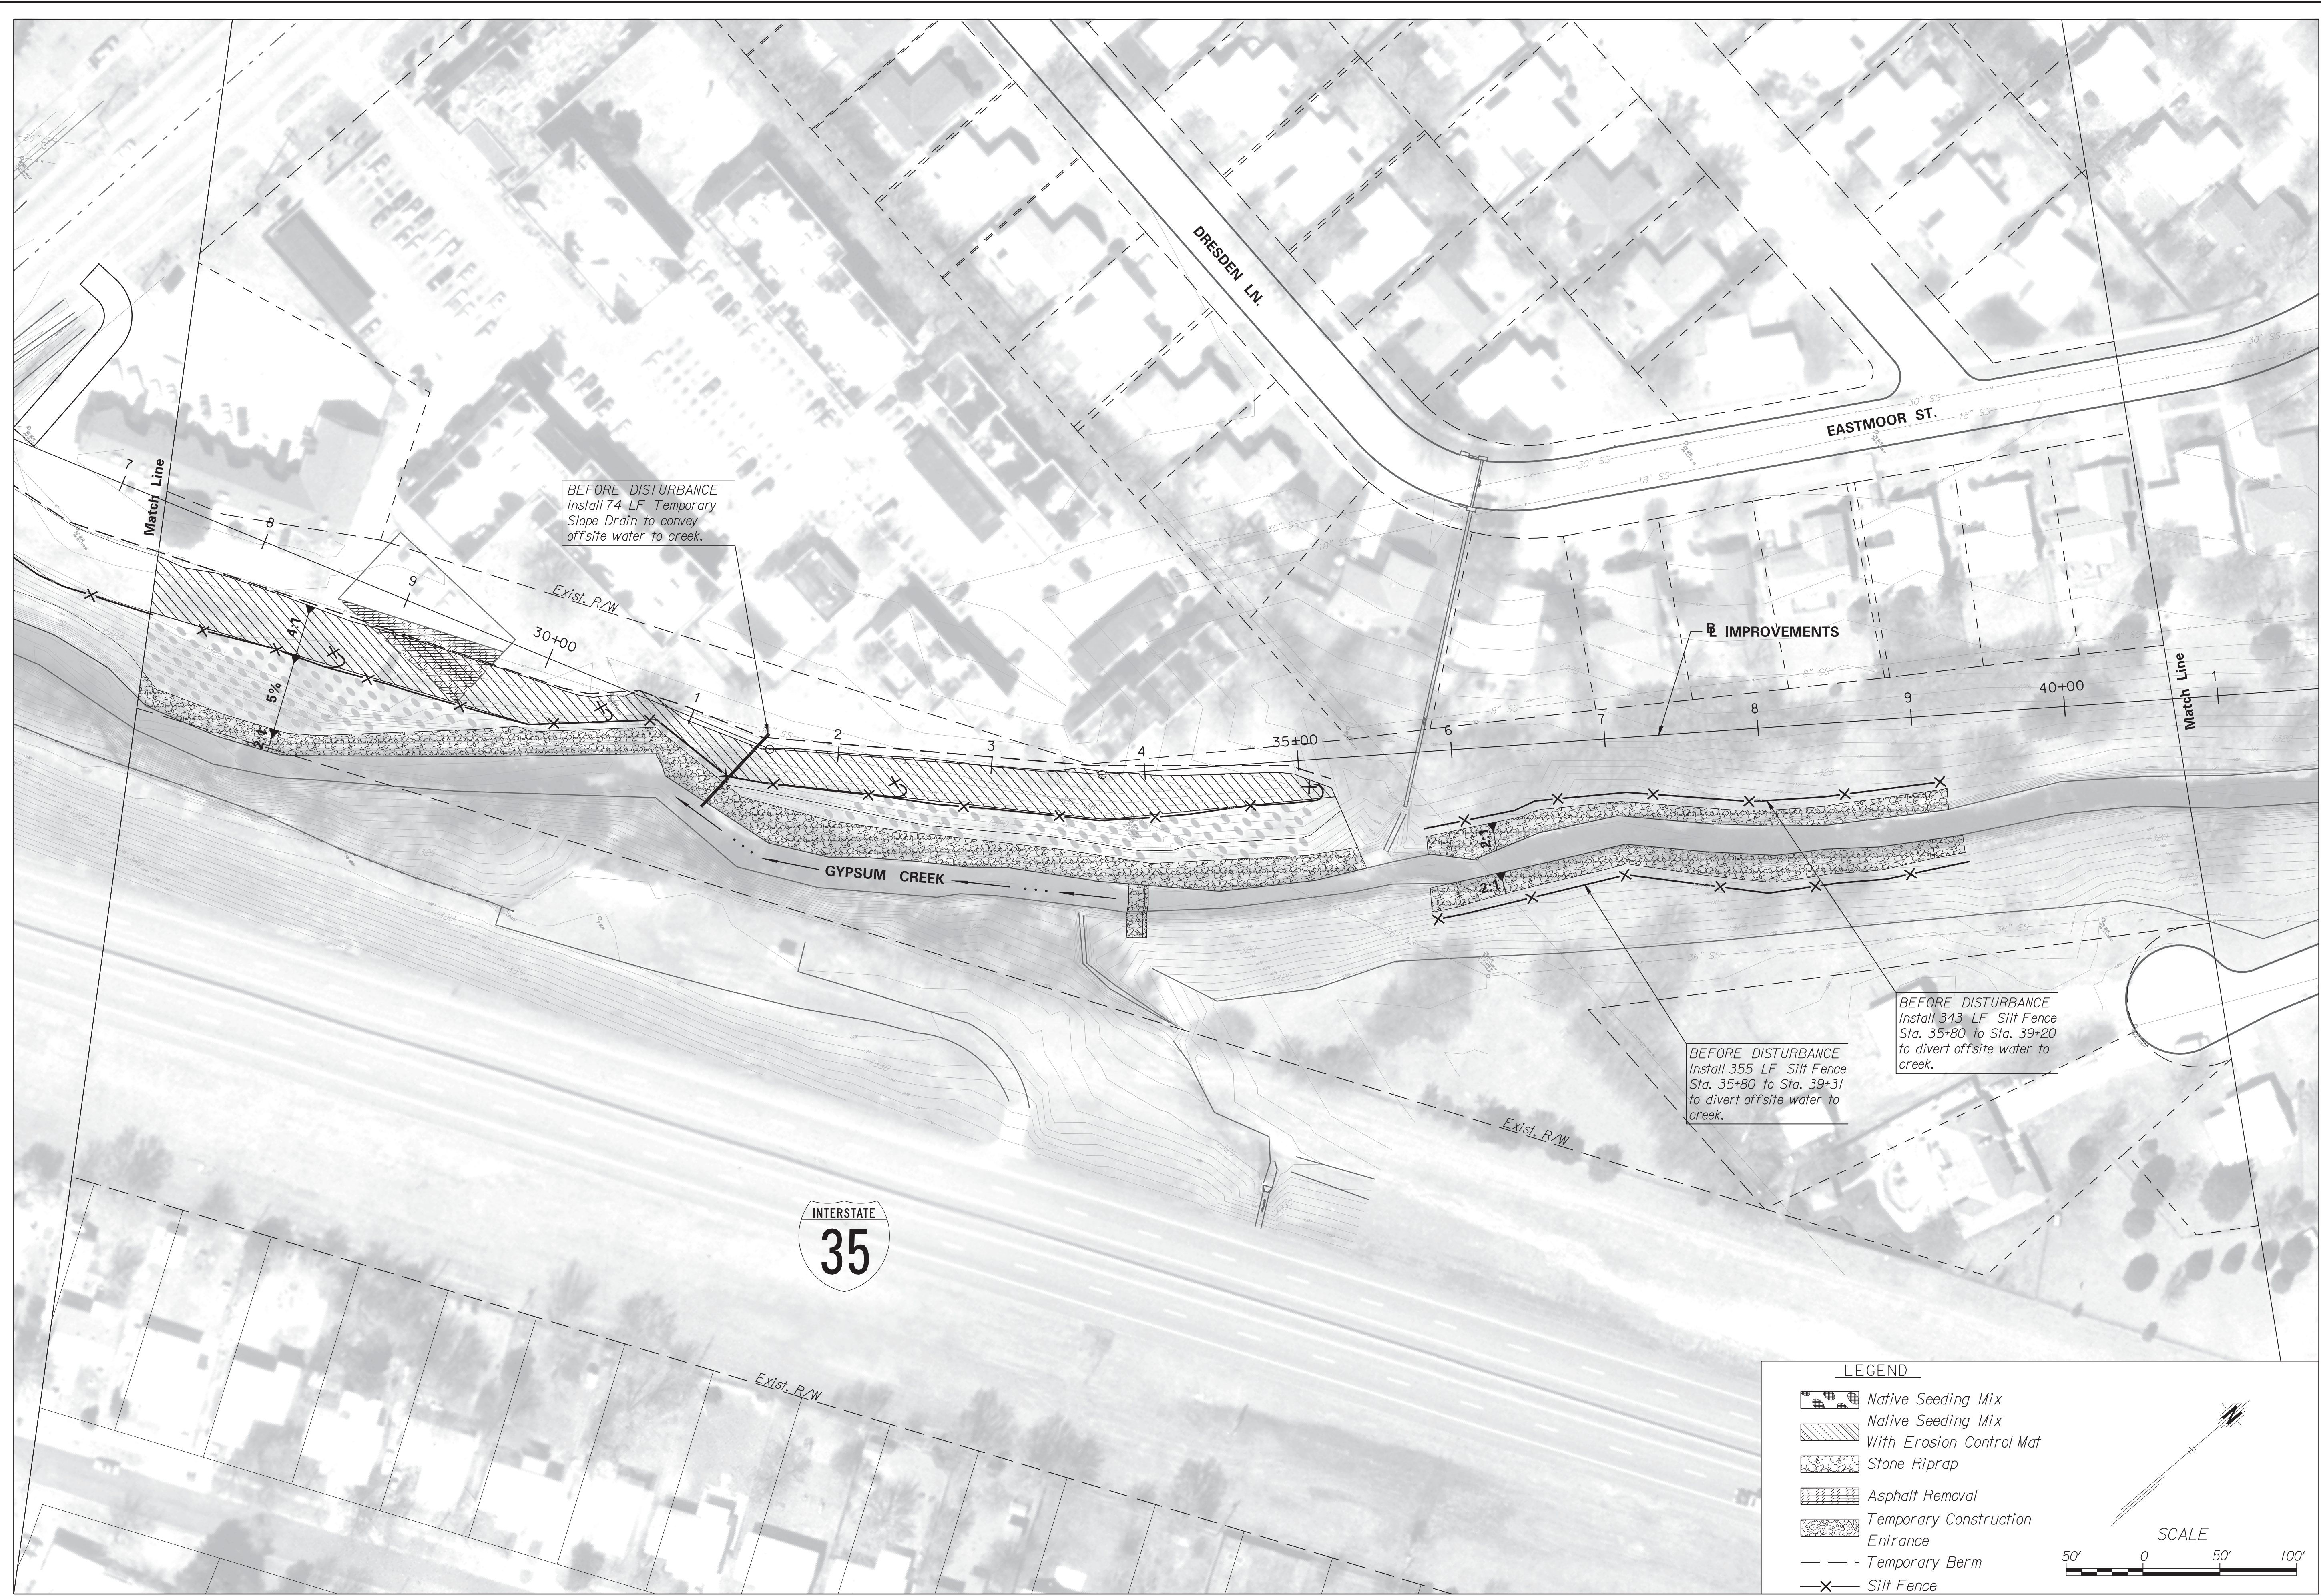

**LEGEND**

- Native Seeding Mix
- Native Seeding Mix With Erosion Control Mat
- Stone Riprap
- Asphalt Removal
- Temporary Construction Entrance
- Temporary Berm
- Silt Fence

SCALE  
 50' 0 50' 100'

SHEET NO.	TOTAL SHEETS
30	76

7450 W 130th St, Suite 400  
 Overland Park, KS 66213  
 (913) 491-9333



CITY OF  
 WICHITA, KANSAS



NO.	DATE	BY	APP'D	REVISIONS
4				
3				
2				
1				

**GYPSUM CREEK BANK STABILIZATION  
 EROSION CONTROL & SEEDING PLAN**