


APPROVED	DESIGNED	DETAILED
DESIGN CK.	DESIGN CK.	DETAIL CK.
QUANTITIES	QUANTITIES	TRACED
QUANCK.	QUANCK.	TRACE CK.

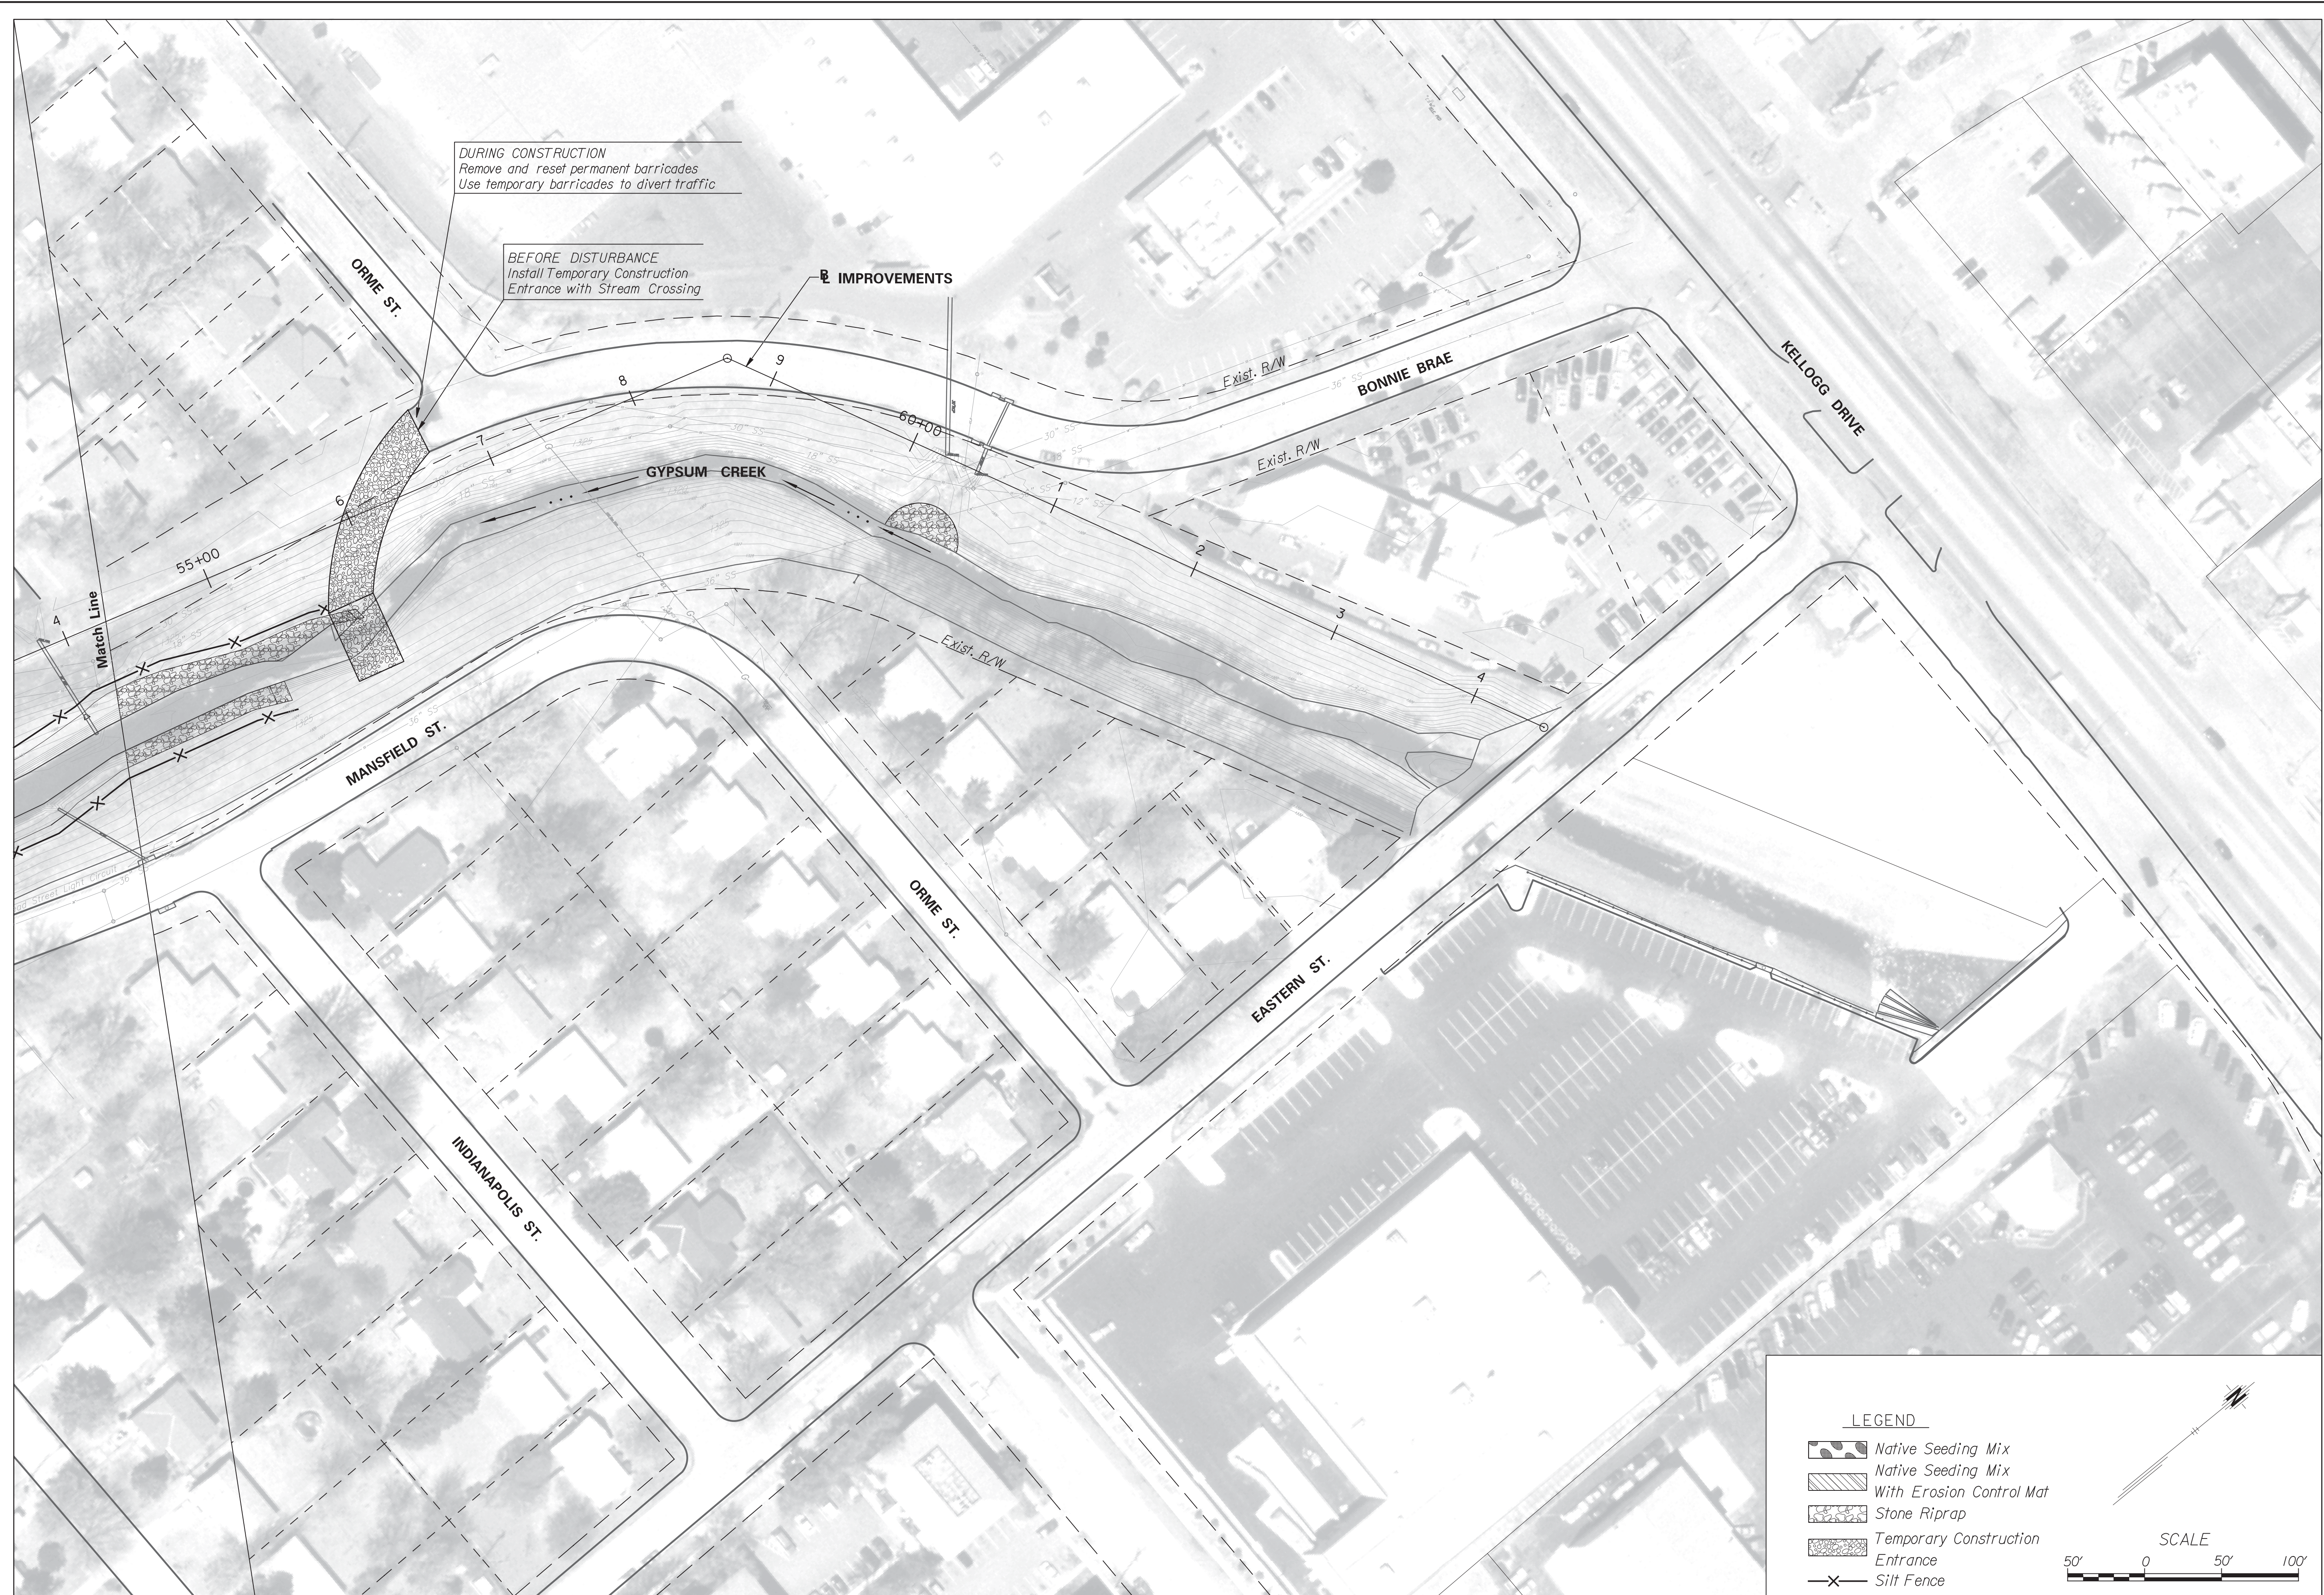

**DURING CONSTRUCTION**  
Remove and reset permanent barricades  
Use temporary barricades to divert traffic

**BEFORE DISTURBANCE**  
Install Temporary Construction  
Entrance with Stream Crossing

**IMPROVEMENTS**

**LEGEND**

- Native Seeding Mix
- Native Seeding Mix With Erosion Control Mat
- Stone Riprap
- Temporary Construction Entrance
- Silt Fence

**SCALE**  
50' 0 50' 100'

Plotted on: Thursday, December 15, 2011 04:23 PM  
 By: Jwoolard Pen TableHalfSize.pen  
 Design File Name: \\ovpww00\Jobs\4324A\CD\Erosion\_Control\Gyp\_Arm\_ESC.plan\_05.dgn

SHEET NO. <b>32</b>		TOTAL SHEETS <b>76</b>	
CITY OF WICHITA, KANSAS			
NO.		DATE	
REVISIONS		BY	
APP'D		BY	

**GYPSUM CREEK BANK STABILIZATION  
EROSION CONTROL & SEEDING PLAN**

7450 W 130th St, Suite 400  
Overland Park, KS 66213  
(913) 491-9333

Design File Name: \\ovpww00\Jobs\4324A\CD\Erosion\_Control\Gyp\_Arm\_ESC.plan\_05.dgn