



LEGEND	
	Brick Treatment
	Curb Inlet Filter
	Ditch Check
	Rock Ditch Check
	Silt Fence
	Bermuda Grass Sod
	Fescue Sod

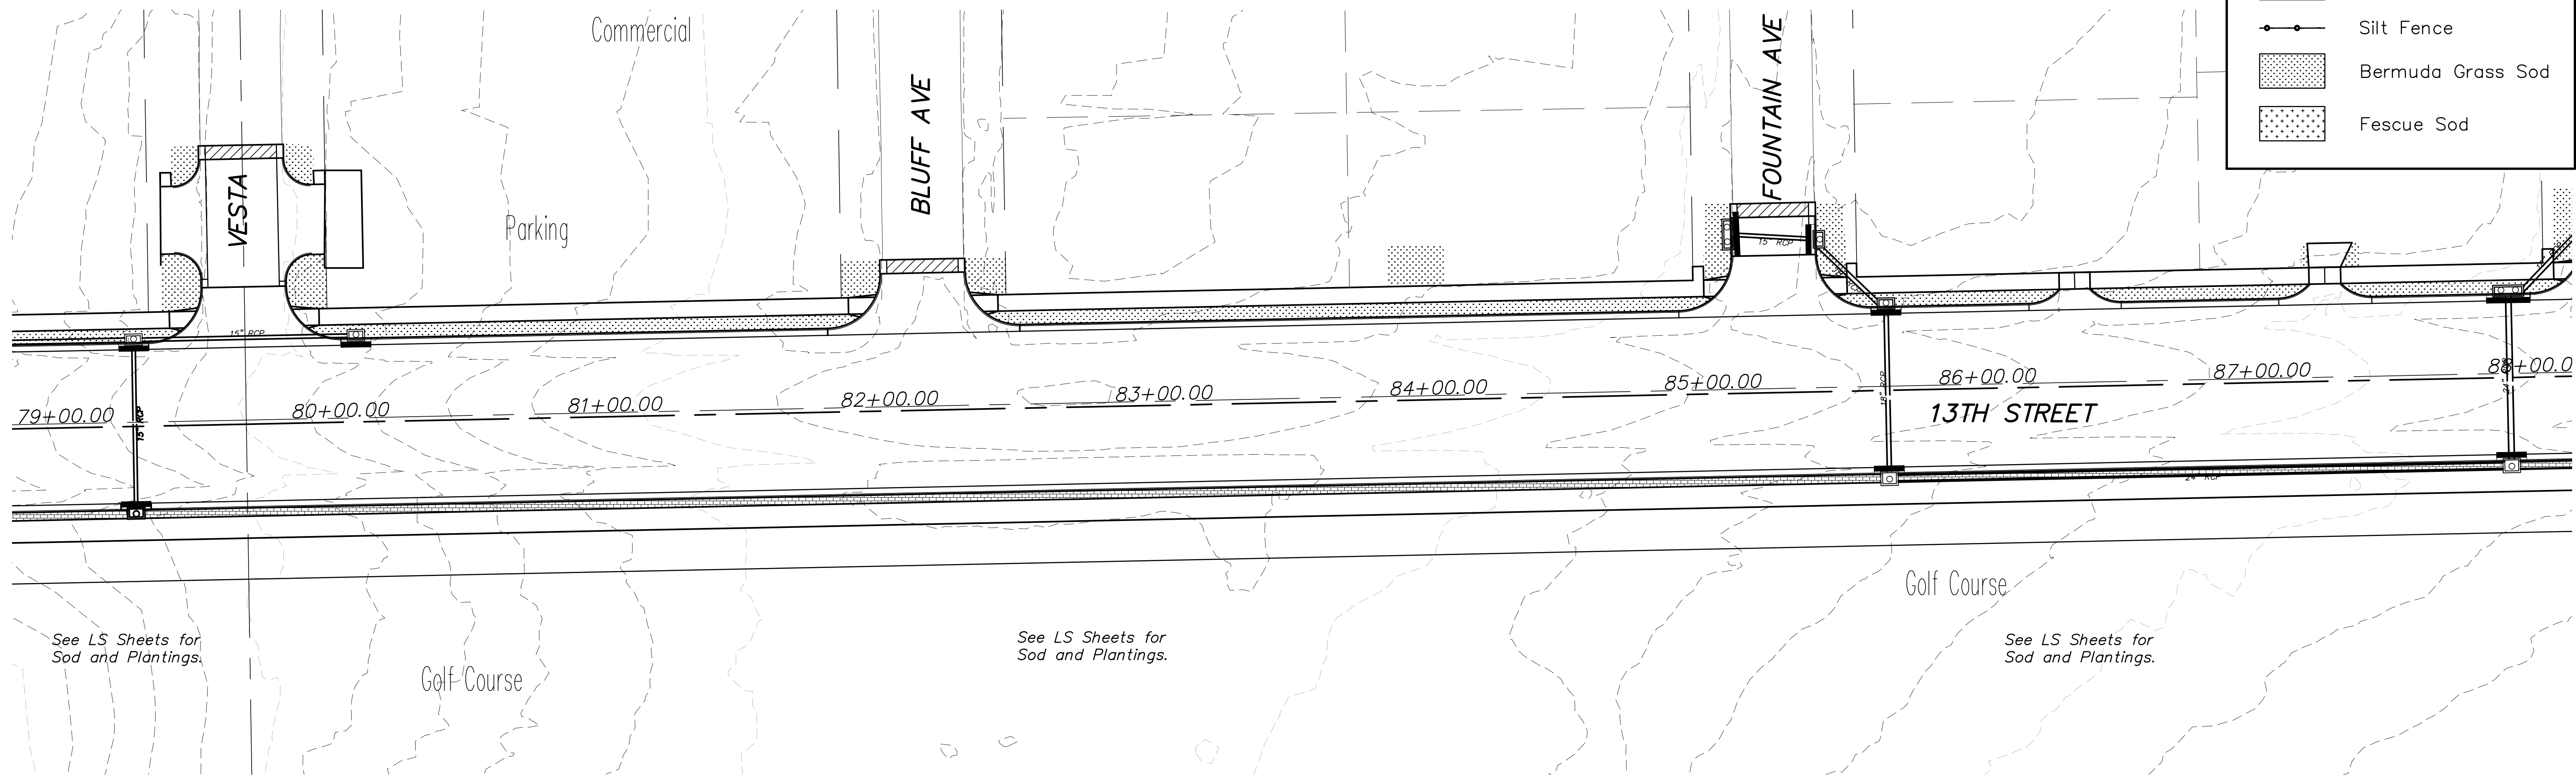

No.	Date	By	Approved	Revision

13TH STREET NORTH FROM KANSAS TO OLIVER
 EROSION CONTROL PLAN/SODDING
 CITY OF WICHITA, KANSAS
 STA. 71+00 TO 88+00

POE & ASSOCIATES, INC.
 CONSULTING ENGINEERS
 5940 E Central, Suite 200 • Wichita, KS 67208-4242
 Phone 316/685-4114 • FAX 316/685-4444

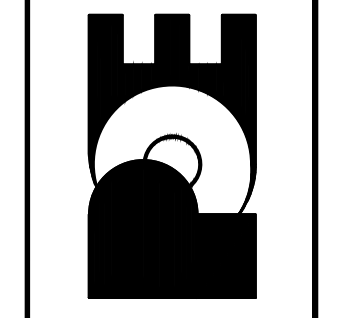

Engineer: P. FERGUSON
 Designer: P. FERGUSON
 CITY Job No.: 472-84320
 Date: March, 2012
 Sheet No.: 159 of 374