



PAVING PLANS
KRUG SOUTH ADDITION
PHASE 3

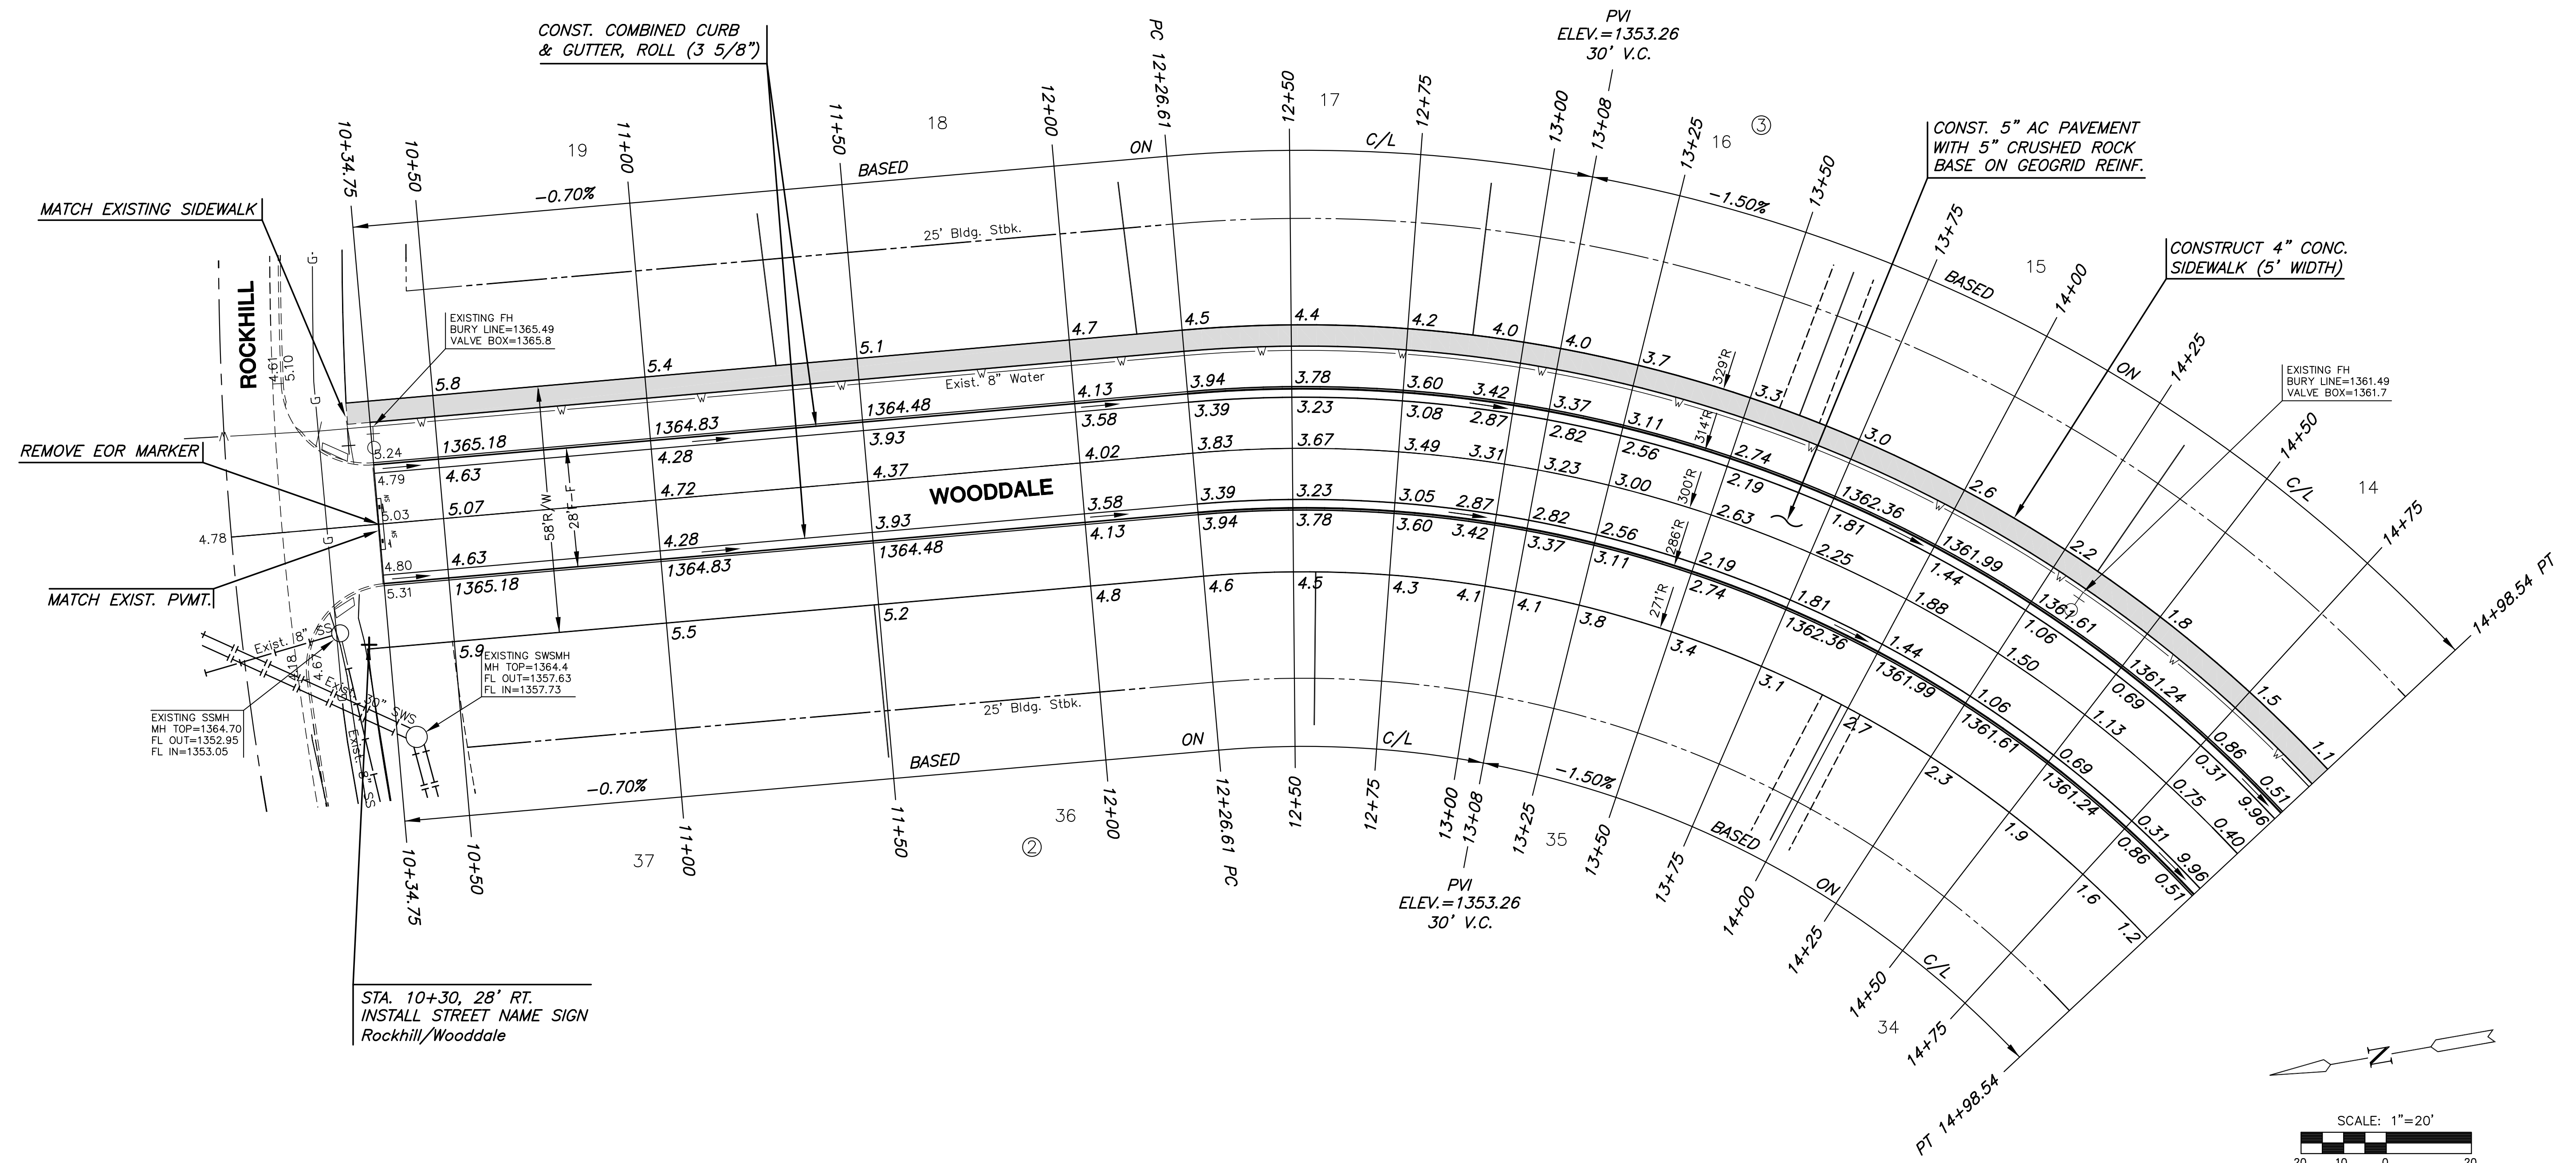

STA. 10+30, 28' RT.
INSTALL STREET NAME SIGN
Rockhill/Wooddale

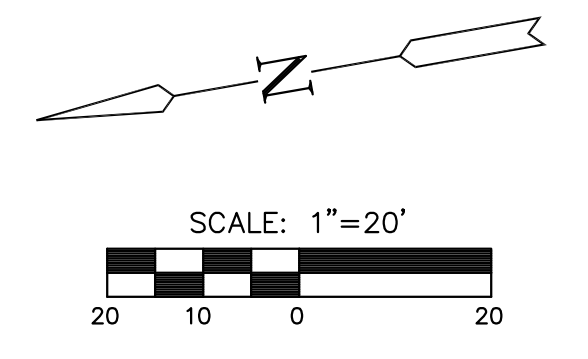

SUBDIVISION BENCH MARKS				
NO.	STREET AND STATION	FROM CL	DESCRIPTION	ELEVATIONS
1	WOODDALE, STA. 17+31	14.5' RT	TOP OF CURB AT N END OF INLET HOOKUP	

NOTE: CONTRACTOR SHALL INSTALL SUBDIVISION BENCH MARKS ("FLAT SURVEY MARKERS NO. 8134-08 3" TOP DIAMETER" PROVIDED BY KANSAS BLUE PRINT CO., INC.) COSTS TO BE CONSIDERED SUBSIDIARY TO CONSTRUCTION OF COMBINED CURB AND GUTTER.

- LEGEND**
- ⊕ STREET SIGN & SIGN LOCATION (SEE SIGN ASSEMBLY TABLE FOR TYPE & STATION OF SIGN)
 - ▨ 10' TRANSITION FROM ROLL CURB TO FULL CURB

NOTE:
TOP OF CURB ELEVATIONS SHOWN
ARE FOR FULL CURB. CONSTRUCT
CURB AND GUTTER AS NOTED.

WOODDALE
SHEET TITLE
472-85056
PROJECT NUMBER

DFL / JWC / GJA
DESIGNED / DRAWN / CHECKED

ISSUED
July 2012
REVISED

SHEET NO.
9 of 23