


BENCHMARKS:
 BM #1: COW Disc at South West
 Corner of the Intersection of
 Lark & Atlanta.
 Elev. = 145.20 (City Datum)

BM #2: COW Disc at North West
 side of Westgate at South End
 of Lot 13 Block "B" Southern
 Ridge Addition.
 Elev. = 144.10 (City Datum)

BM #3: COW BM at Shefford on
 the south side of Pawnee Ave.
 Elev. = 145.53 (City Datum)

Scale: 1" = 50'

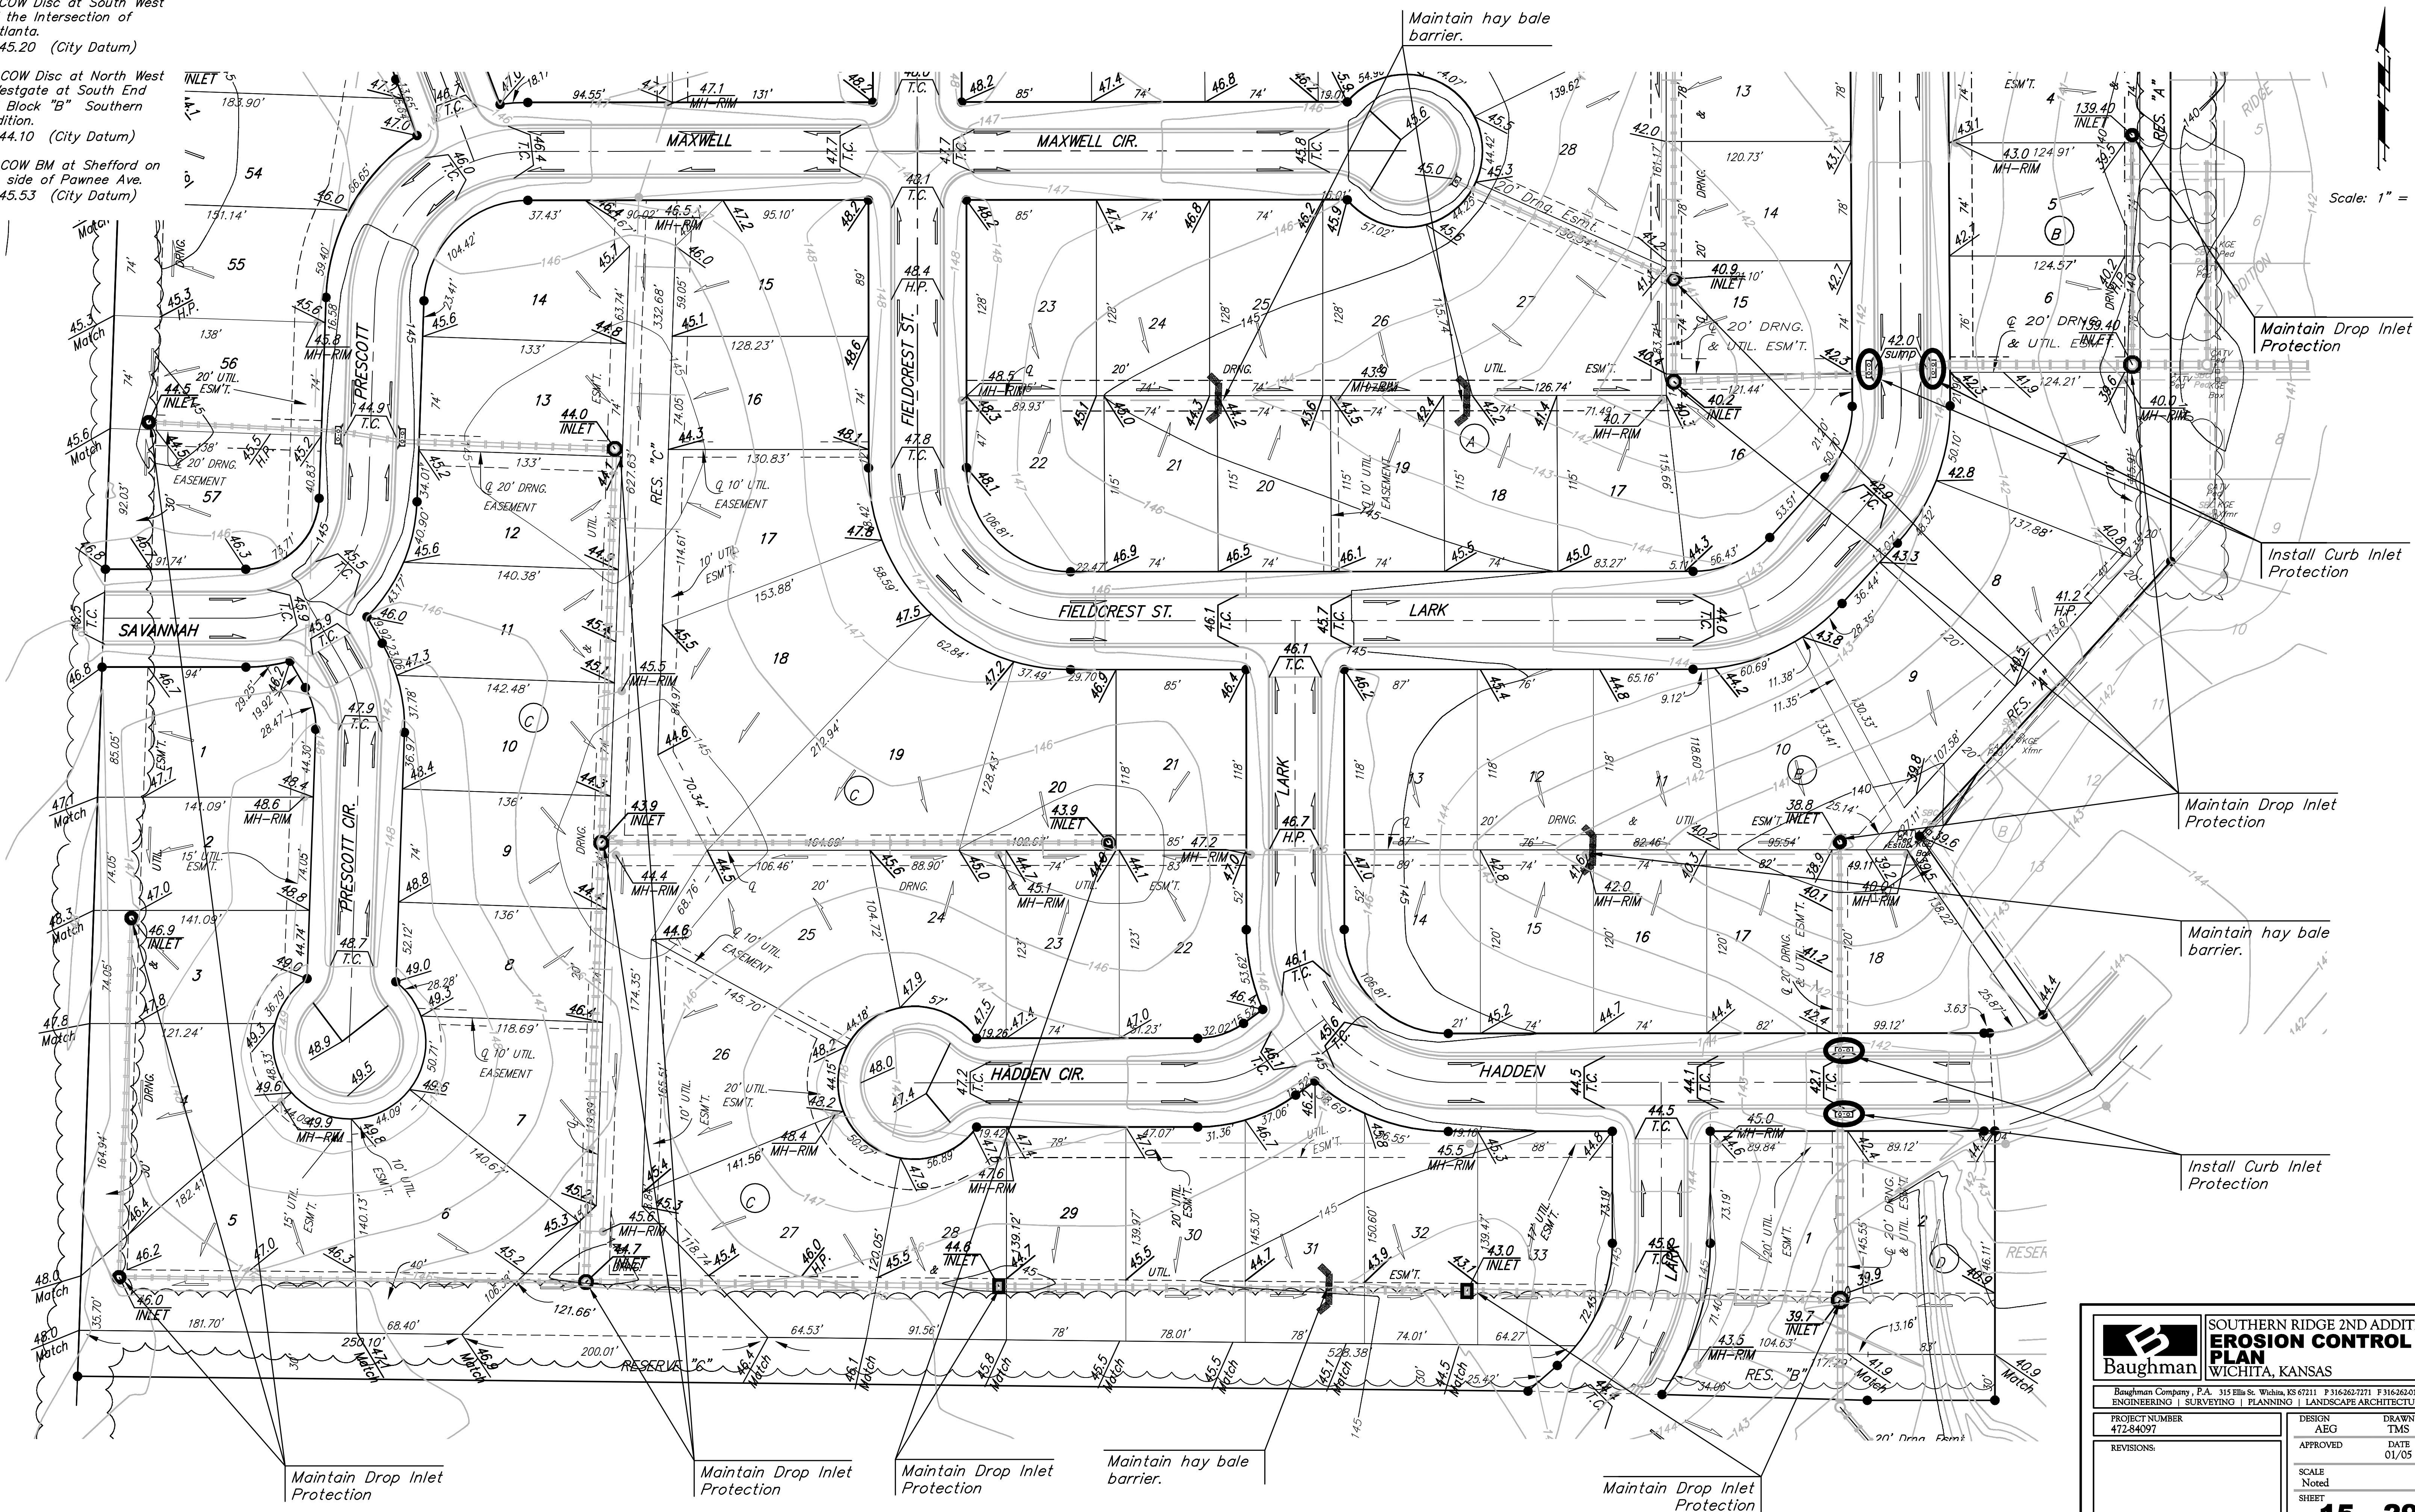

	SOUTHERN RIDGE 2ND ADDITION EROSION CONTROL PLAN WICHITA, KANSAS	
	<small>Baughman Company, P.A. 315 Ellis St. Wichita, KS 67211 P 316262-7771 F 316262-0149 ENGINEERING SURVEYING PLANNING LANDSCAPE ARCHITECTURE</small>	
<small>PROJECT NUMBER 472-84097</small>	<small>DESIGN AEG</small>	<small>DRAWN TMS</small>
<small>REVISIONS:</small>	<small>APPROVED</small>	<small>DATE 01/05</small>
<small>SCALE Noted</small>		<small>SHEET 15 OF 29</small>
<small>SouthernRidge2nd/Mass2</small>		<small>04-08-E045</small>