


| | | | | |
|--------|--------------|------|-----------|--------------|
| STATE | PROJECT NO. | YEAR | SHEET NO. | TOTAL SHEETS |
| KANSAS | 87 N-0519-01 | 2012 | 7 | 212 |

MKEC
ENGINEERING
CONSULTANTS, INC.
411 N. WEBB ROAD
WICHITA, K.S. 67206
316-684-9600

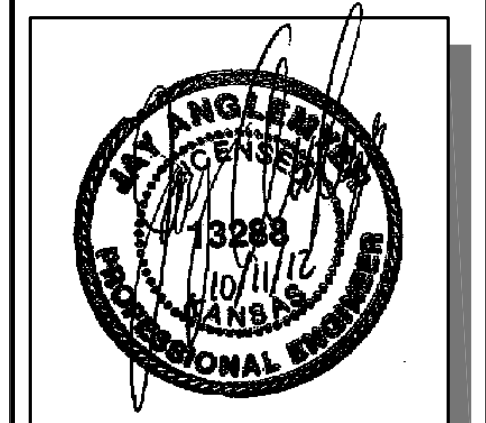

BROADWAY BRIDGE AT 34TH STREET SOUTH

PAVING PLAN
STA. 39+00
TO
STA. 44+00
SHEET TITLE
472-84830
PROJECT NUMBER



DESIGN BY: JRA
DRAWN BY: DPG
CHECKED BY: JRA

ISSUED: October 9, 2012
REVISED:

SHEET NO.
7 of 212

SE 1/4, Sec. 8, T28S, R1E

CURVE DATA
Curve #2
P.I. Sta. 44+85.40 (Bk.)=
P.I. Sta. 44+44.40 (Ahd.)
Δ=43°45'16" Lt.
T = 417.60'
R = 1,040.00'
L = 794.20'
E = 80.71'
Normal Crown

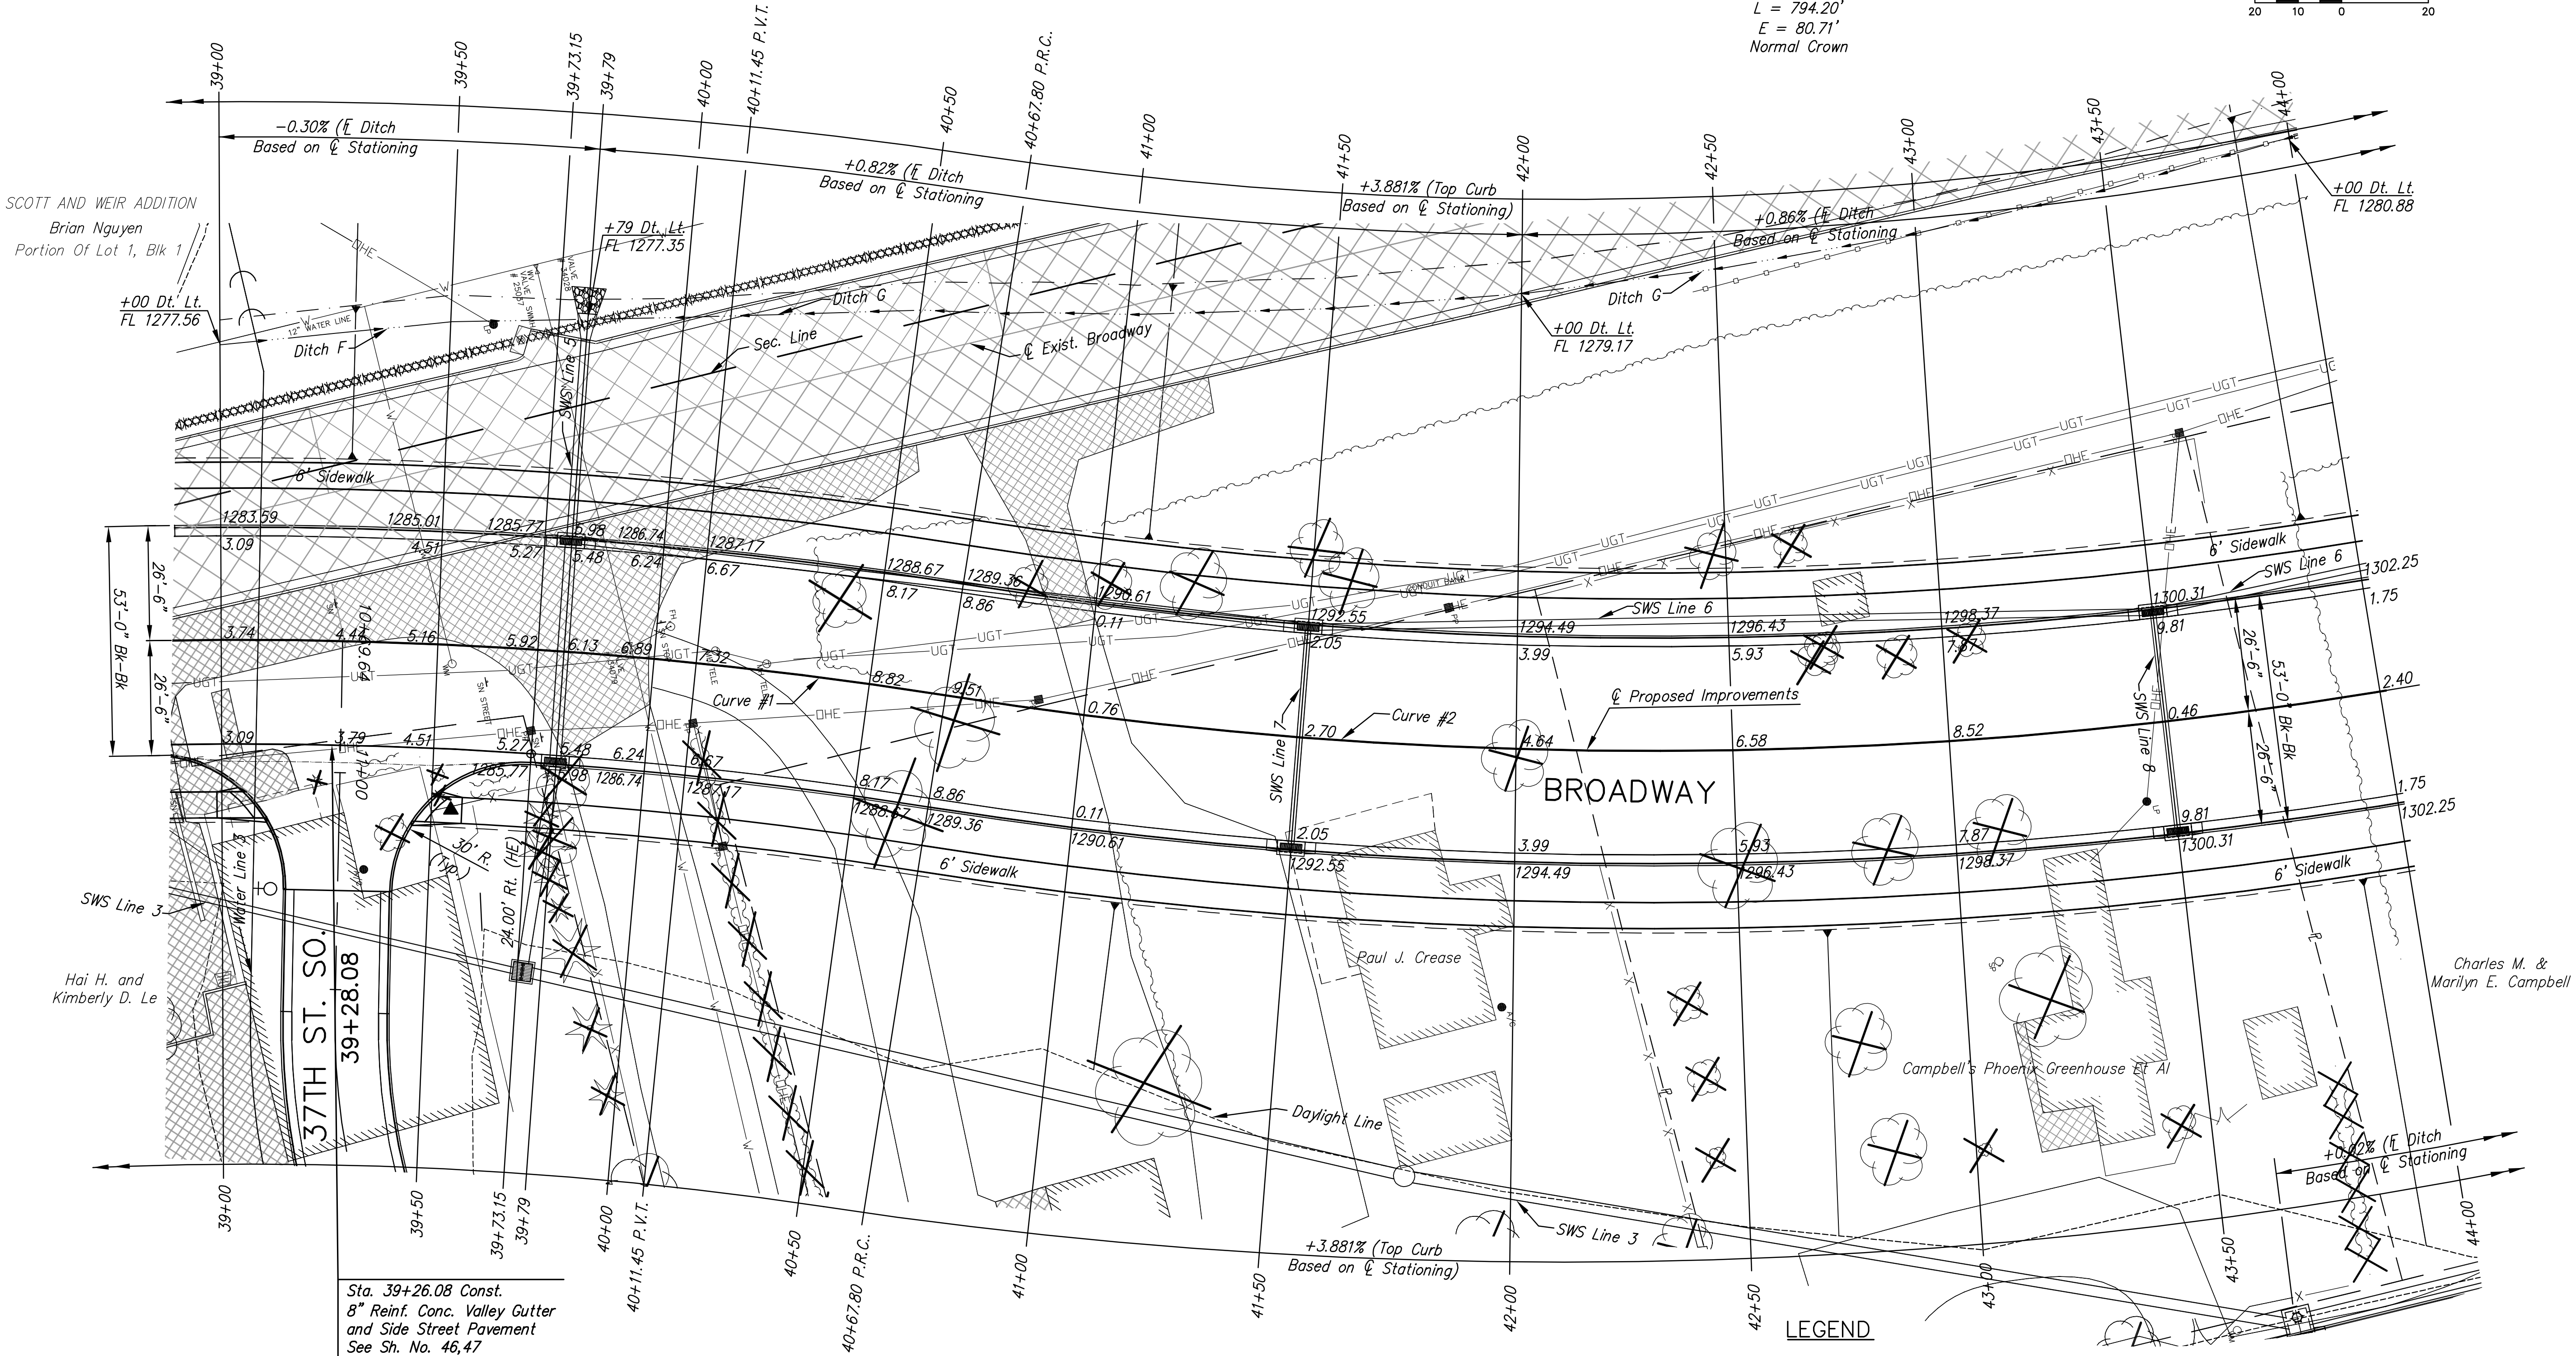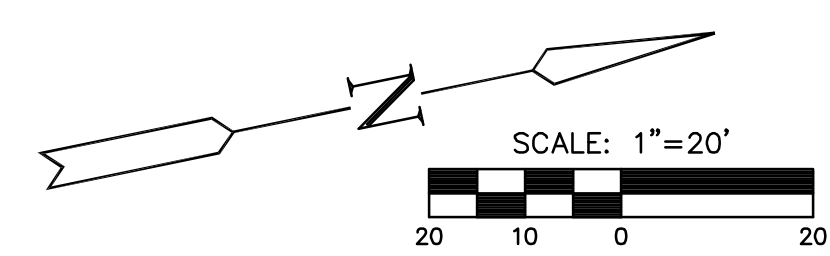

CURVE #1 DATA
P.I. Sta. 38+69.64 (Bk.)=
P.I. Sta. 38+64.60 (Ahd.)
Δ=22°06'41" Rt.
T = 203.20'
R = 1,040.00'
L = 401.35'
E = 19.67'
Normal Crown

| UTILITY ADJUSTMENTS | | | | |
|---------------------|--------|--------------------|--------------------|---------|
| STATION | OFFSET | EXISTING ELEVATION | PROPOSED ELEVATION | REMARKS |
| N/A | N/A | N/A | N/A | |

- LEGEND**
- Pavement Removal
 - Driveway, sidewalk and parking lot removal
 - Asphalt Hookup
 - Construct Wheelchair Ramp See Sh. No.
 - Existing Structure
 - XXXXXXXXXX - SWS Removal

PLOTED: Thursday, October 11, 2012 10:26:AM

J:\Civil\09081.dwg\ Pav\09081-E2