


PLAN
 CHECKED
 CHECKED
 BY
 DATE

PROFILE
 CHECKED
 CHECKED
 BY
 DATE


Saved: 12-20-2012 1:21:22 PM by BUS
 Plot Scale: 1:20 12-21-2012 5:47:11 PM by BUS
 G:\2011\1114\000\1114-000-12C-PLAN AND PROFILE-SWS LINE NO 1

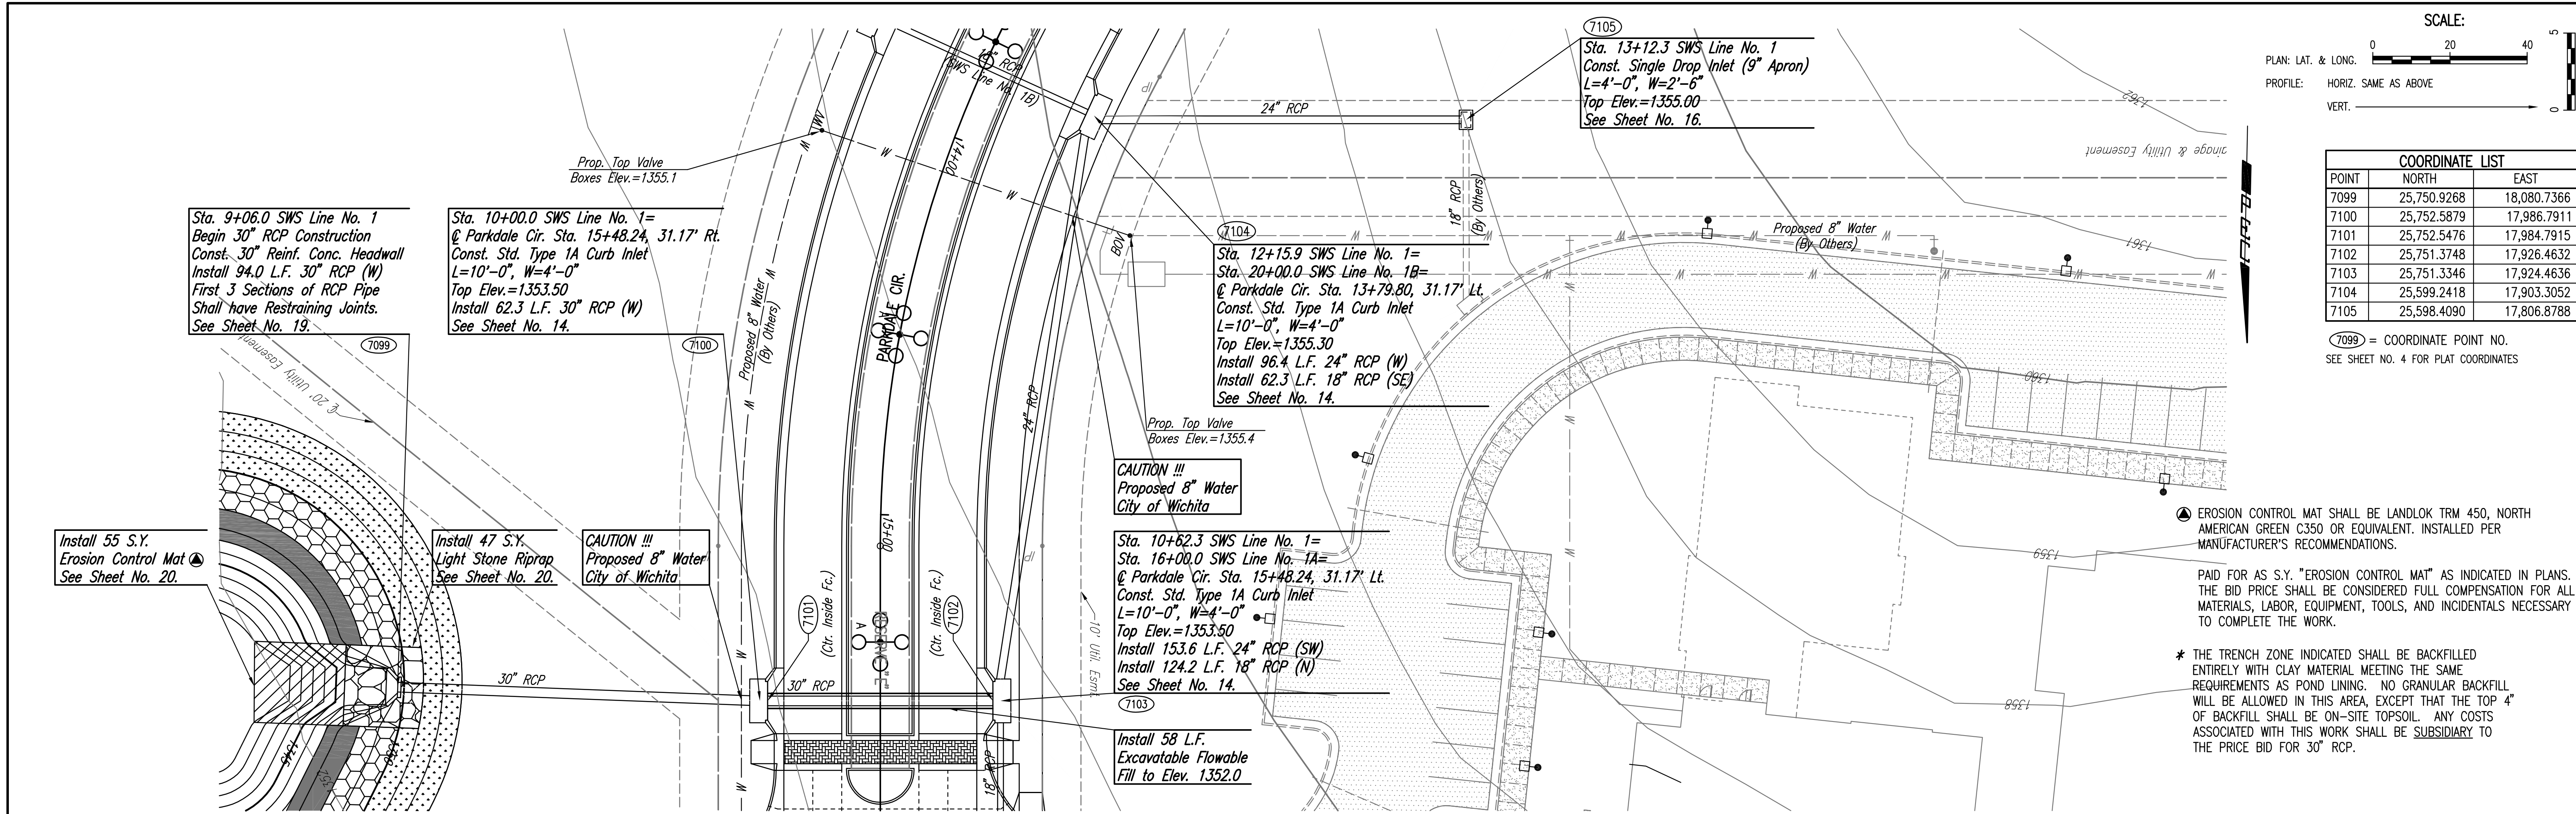

SCALE:
 PLAN: LAT. & LONG. 0 20 40 60
 PROFILE: HORIZ. SAME AS ABOVE
 VERT. 0 10 20 30

COORDINATE LIST		
POINT	NORTH	EAST
7099	25,750.9268	18,080.7366
7100	25,752.5879	17,986.7911
7101	25,752.5476	17,984.7915
7102	25,751.3748	17,926.4632
7103	25,751.3346	17,924.4636
7104	25,599.2418	17,903.3052
7105	25,598.4090	17,806.8788

7099 = COORDINATE POINT NO.
 SEE SHEET NO. 4 FOR PLAT COORDINATES

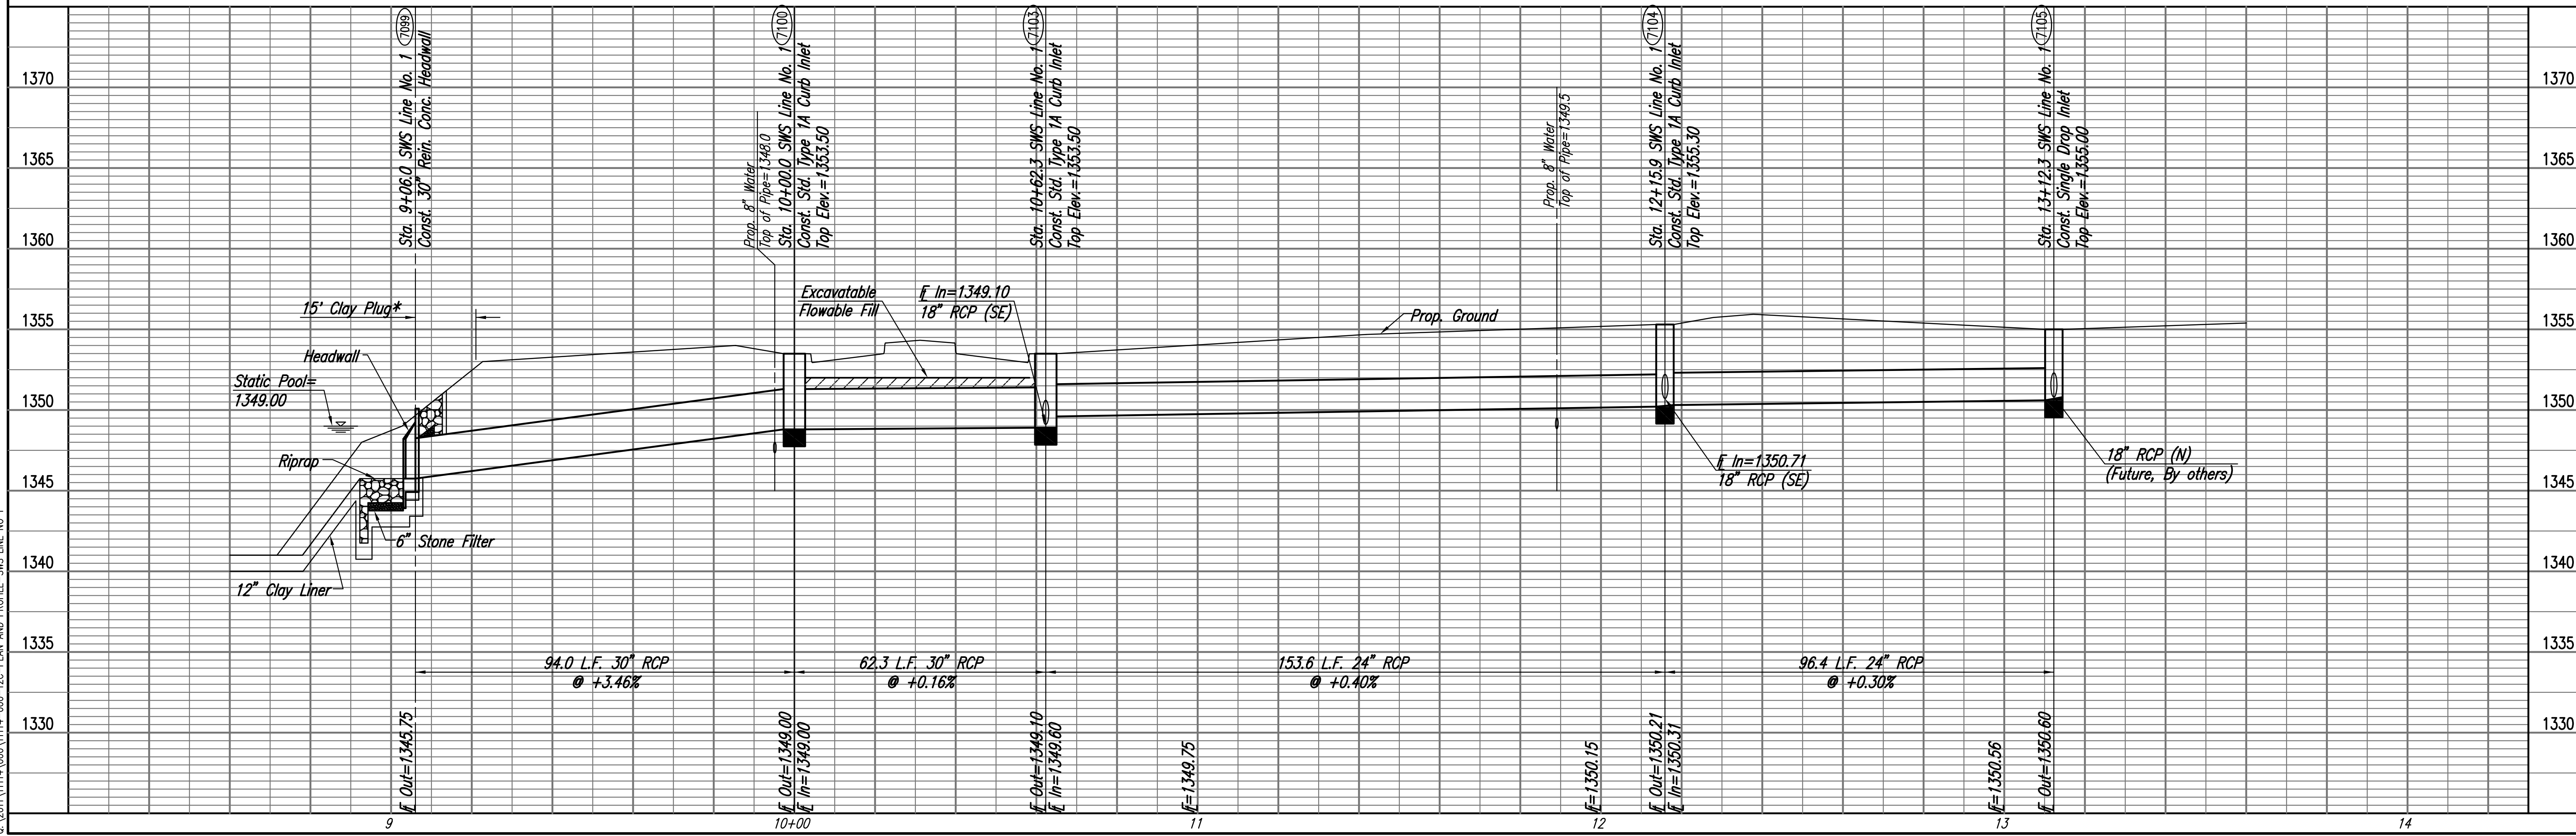

NEWMARKET OFFICE 2ND
 PAVING AND INCIDENTAL DRAINAGE IMPROVEMENTS
SWS LINE NO. 1
 STA. 9+06.0 TO STA. 14+32.3
 GARY JANZEN, P.E. - CITY ENGINEER
 CITY OF WICHITA, PROJ. NO. 472-84690

PROFESSIONAL ENGINEERING CONSULTANTS P.A.
 303 SOUTH TOPEKA WICHITA, KS 67202
 316-262-2691 www.pec.com

DESIGNED BY: BMM, JAG
 DRAWN BY: BUS
 Job No. 35-11114
 Date: January 2011

Sheet 12 of 31