

# RELOCATION OF EXISTING SANITARY SEWER LINES LOCATED IN WEST MILLBROOK PARK


(EAST OF 119TH STREET WEST, SOUTH OF TAFT STREET)

## THE CITY OF WICHITA, KANSAS

CITY OF WICHITA PROJECT NO. 468-84851

OCA NO. 620604

GARY JANZEN, P.E. - CITY ENGINEER

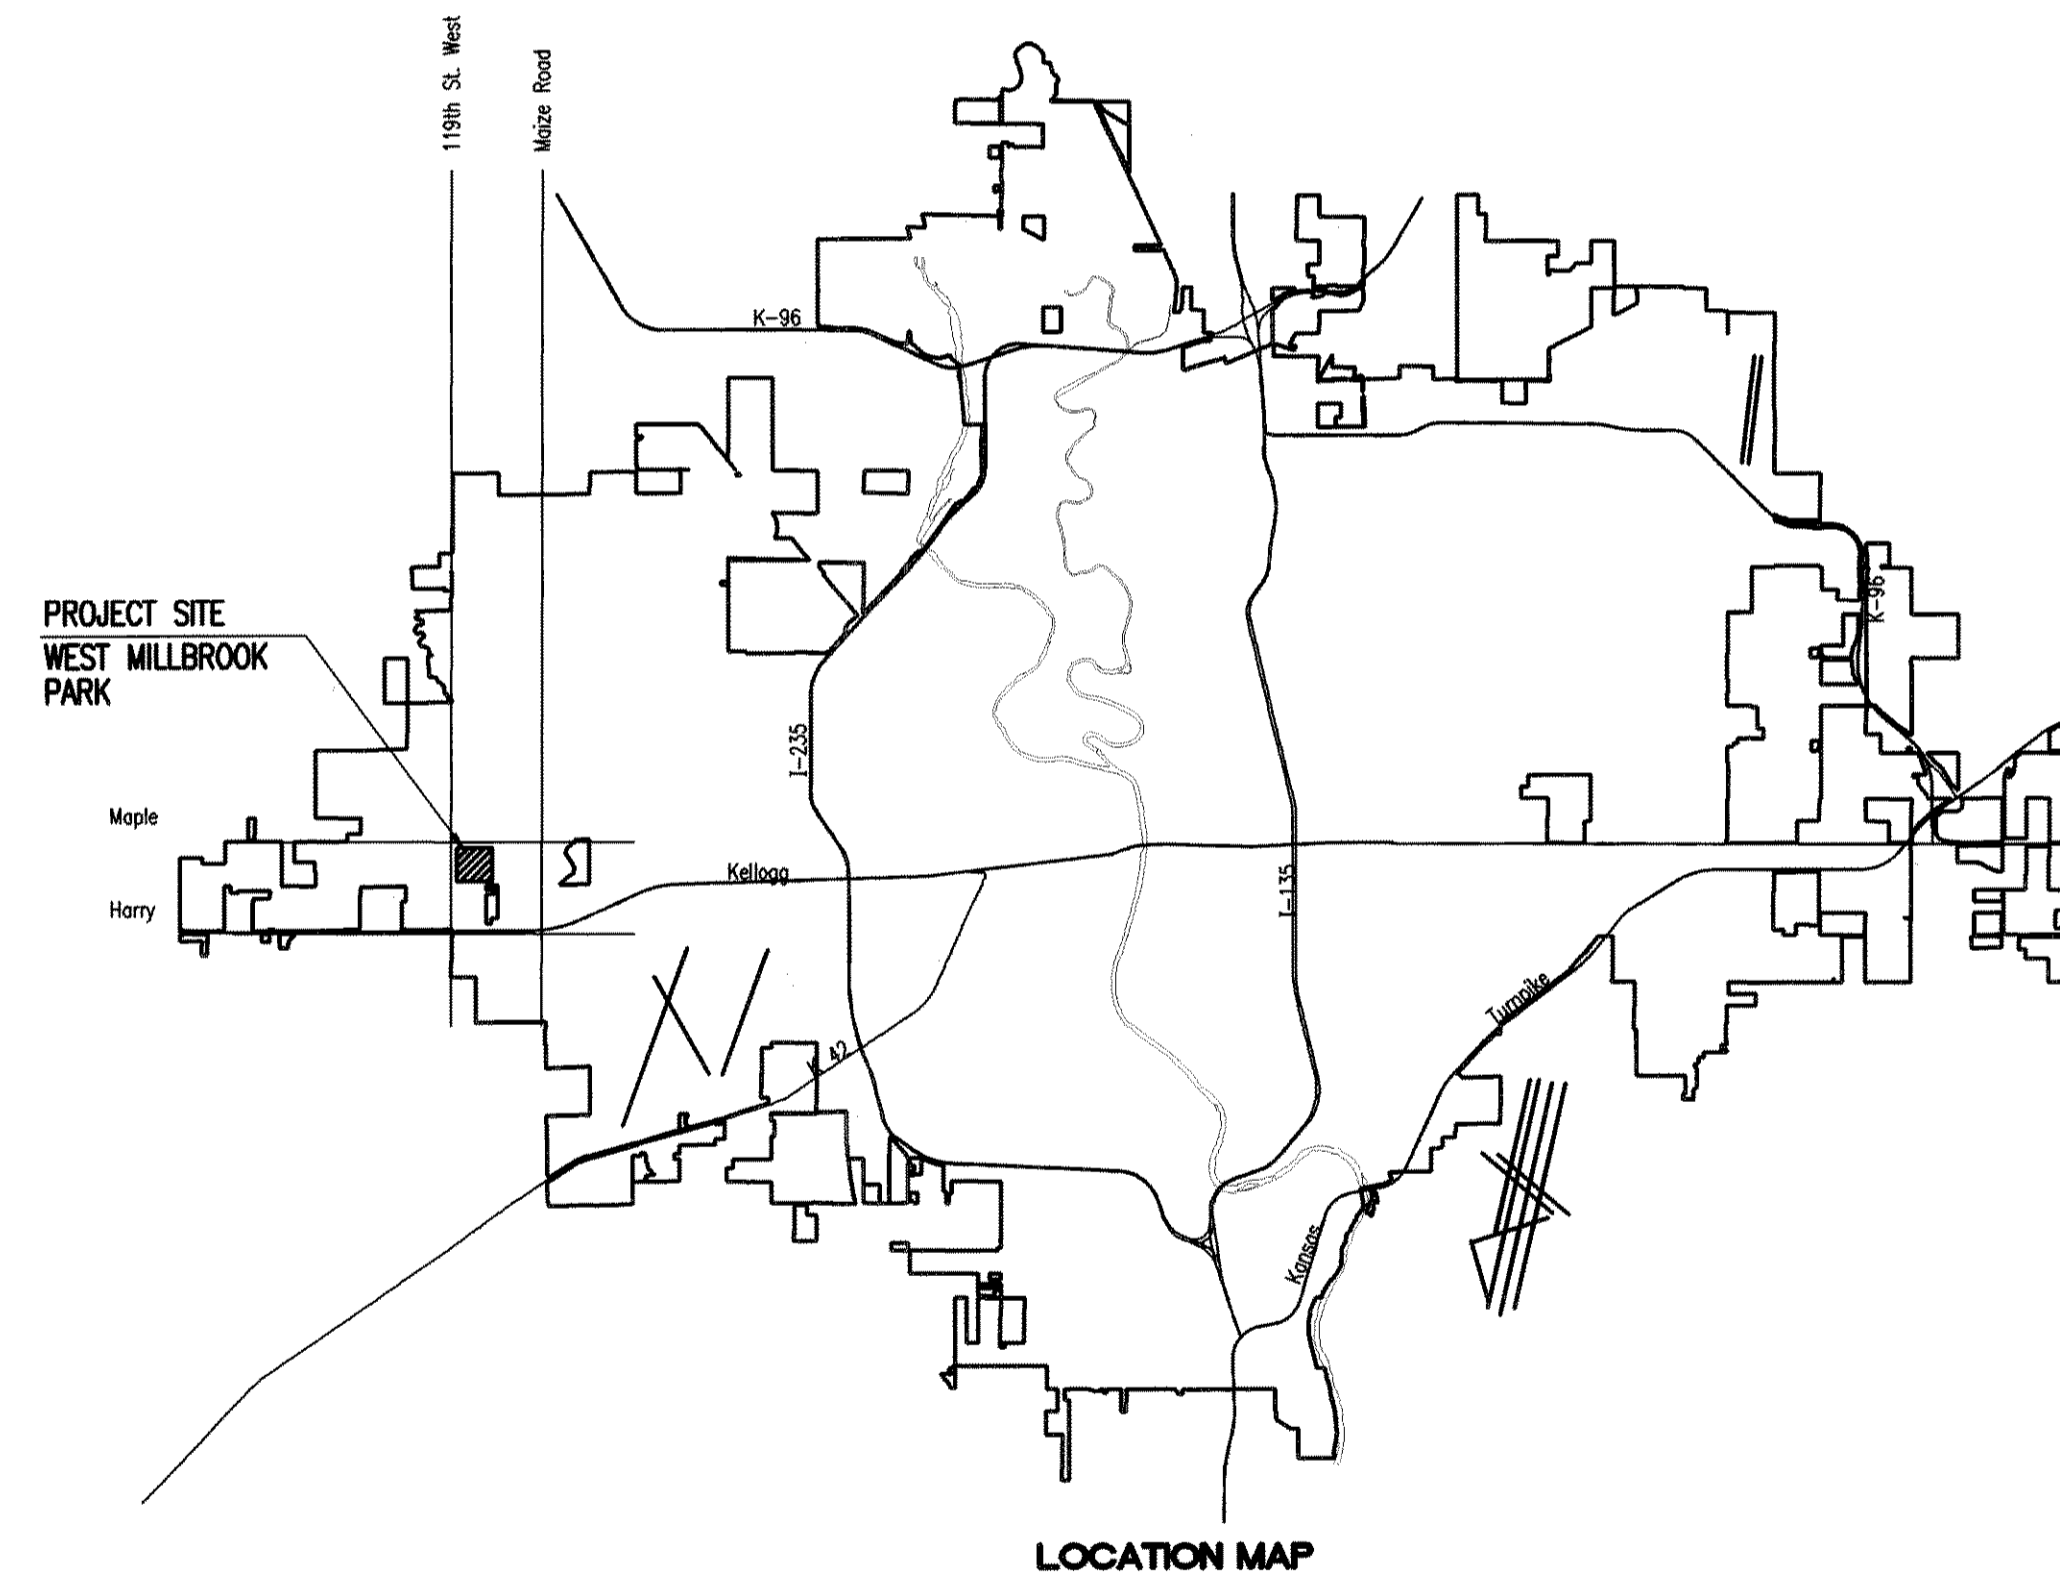

### INDEX OF SHEETS

SHEET NO. 1	TITLE SHEET
SHEET NO. 2	KEY MAP AND GENERAL NOTES
SHEET NO. 3	PLAN/PROFILE
SHEET NO. 4	SITE DEMOLITION AND GRADING PLAN
SHEET NO. 5	PRECAST SANITARY SEWER MANHOLE DETAILS
SHEET NO. 6	FRAME & COVER DETAILS
SHEET NO. 7	RISER DETAILS
SHEET NO. 8	EROSION CONTROL PLAN
SHEET NO. 9-11	SOIL EROSION BMP DETAILS

## MARCH 2013

PLANS PREPARED BY

### PROFESSIONAL ENGINEERING CONSULTANTS, P.A.

ENGINEERS

WICHITA, KANSAS

