

WATER DISTRIBUTION SYSTEM IMPROVEMENTS

TO SERVE


NEWMARKET V ADDITION

CITY OF WICHITA PROJECT NO. 448-90331

OCA NO. 735486

CITY OF WICHITA, KANSAS

GARY JANZEN, P.E. - CITY ENGINEER

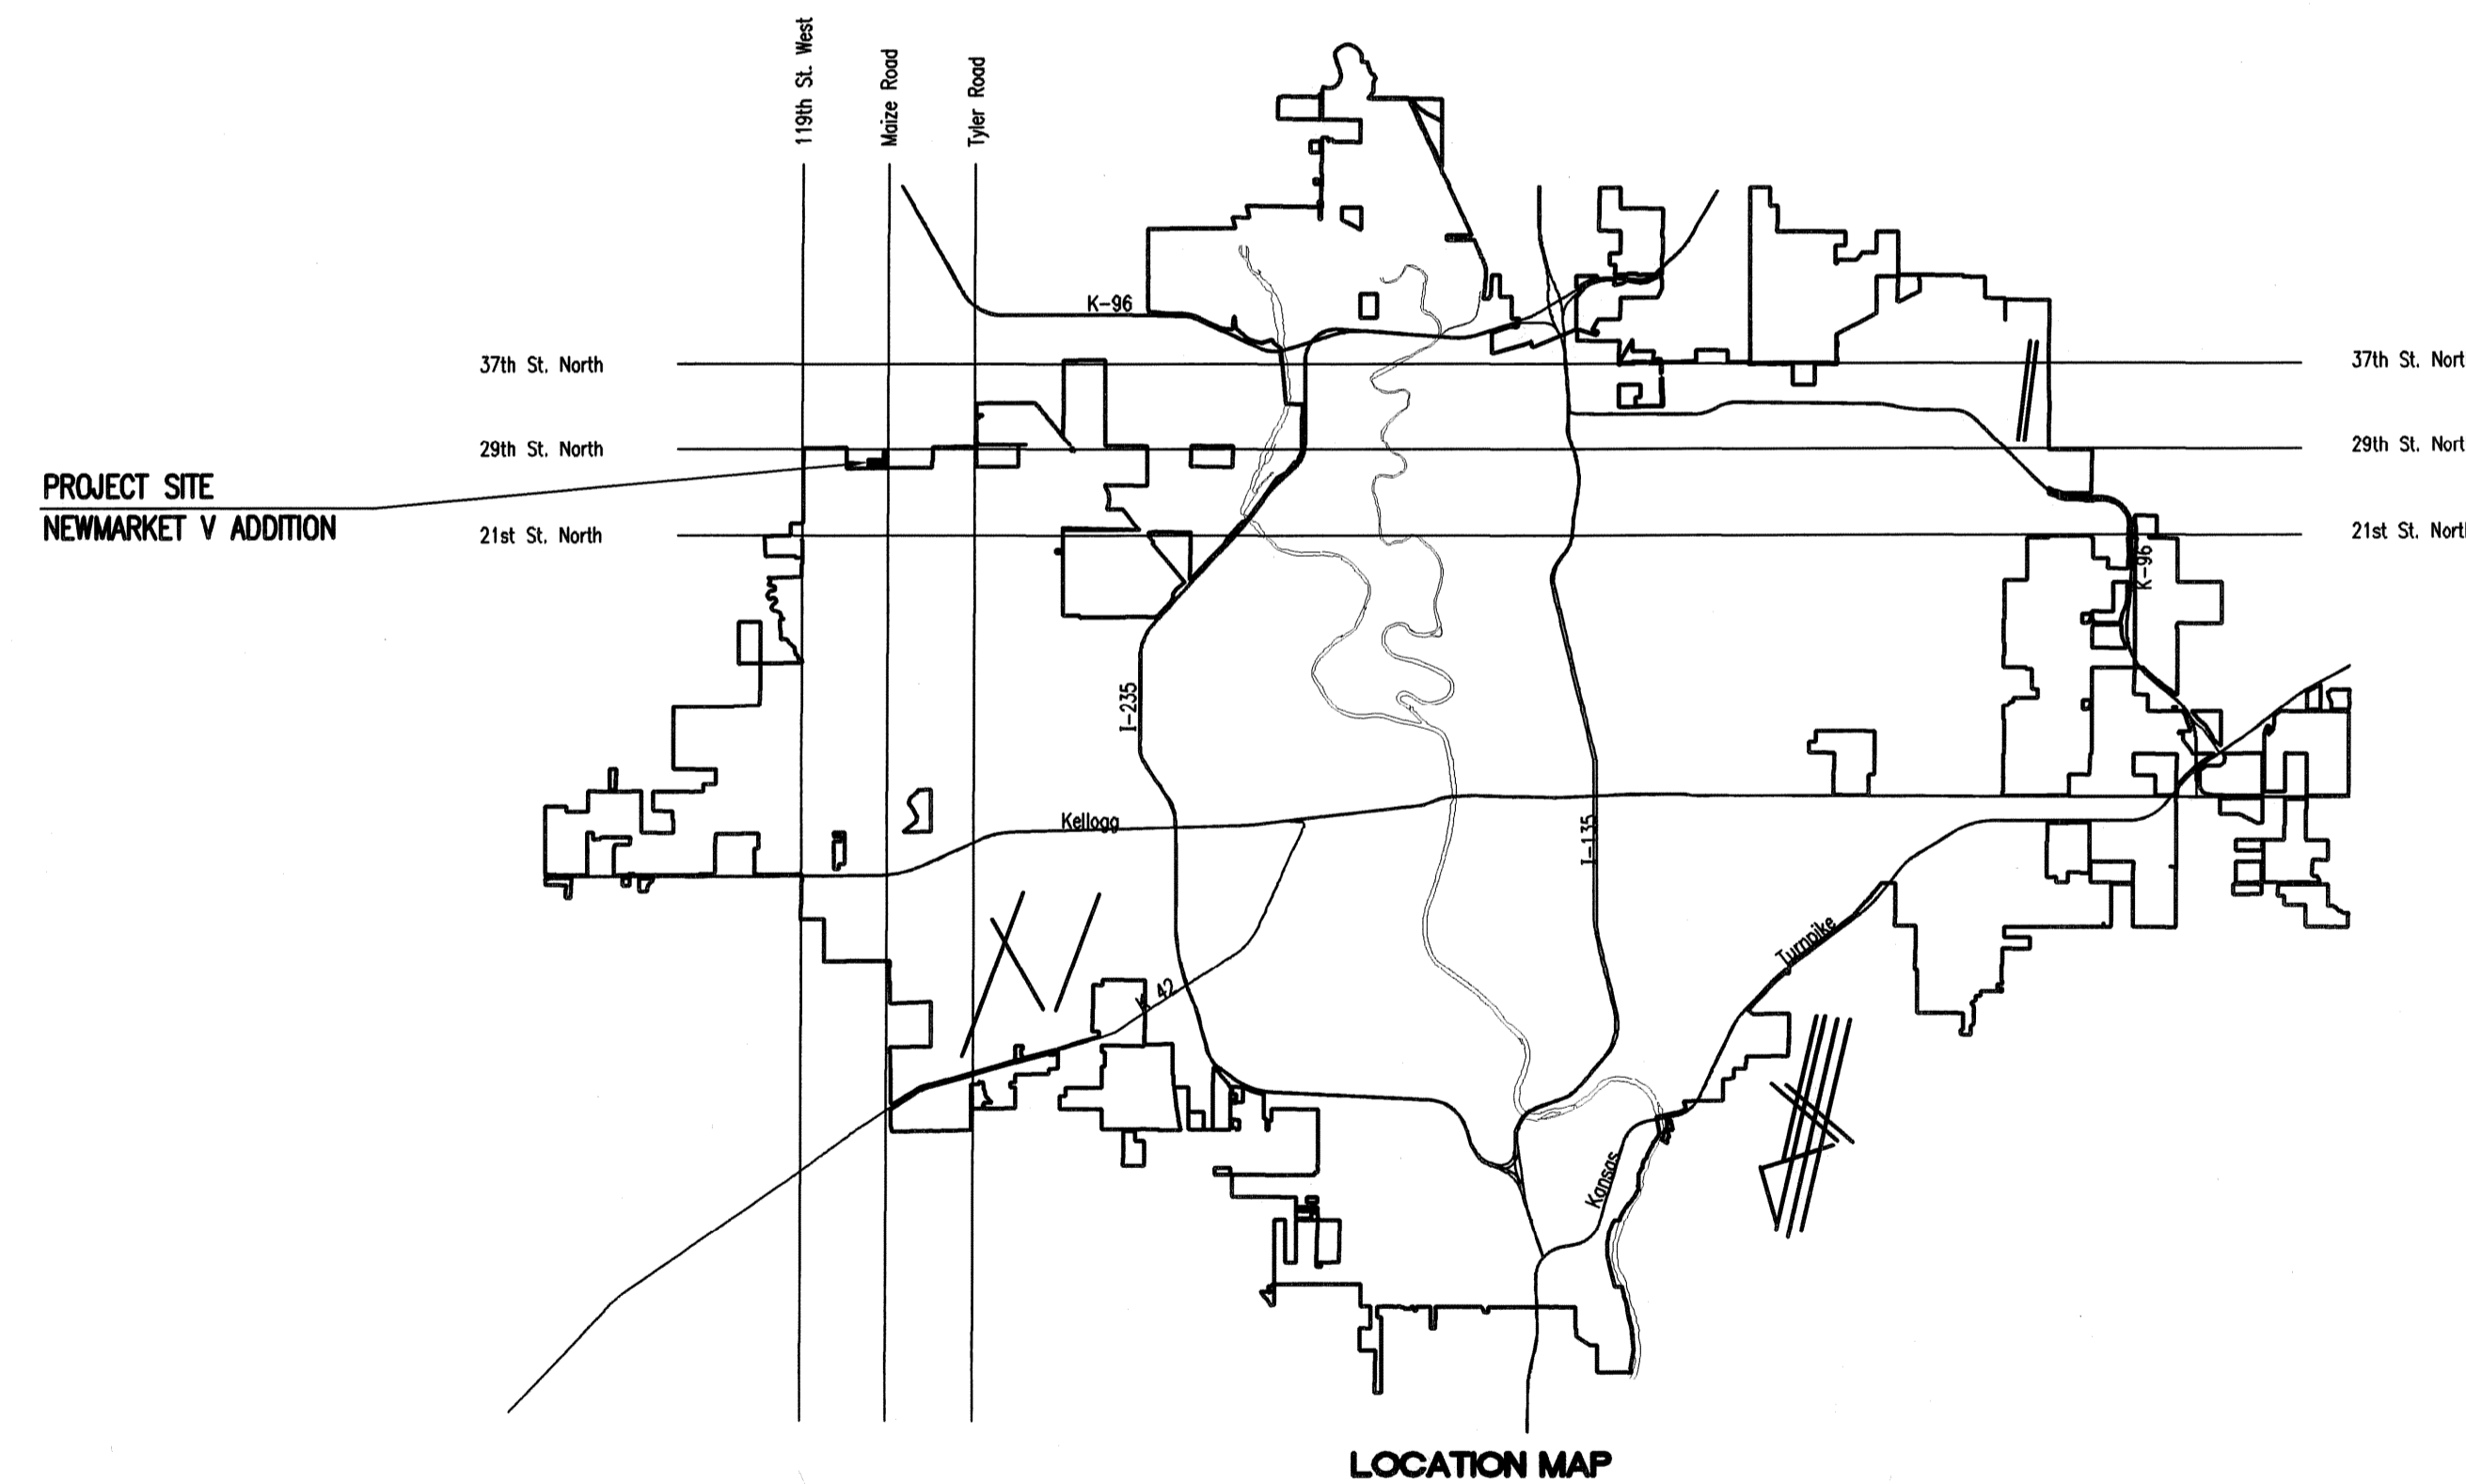

INDEX OF SHEETS

SHEET NO. 1	TITLE SHEET
SHEET NO. 2	KEY MAP AND GENERAL NOTES
SHEET NO. 3	STANDARD WATER ASSEMBLY DETAILS
SHEET NO. 4	MISCELLANEOUS WATER DETAILS
SHEET NO. 5	NEWMARKET V PLAT
SHEET NO. 6-10	PLAN/PROFILE
SHEET NO. 11	MAIZE ROAD BASELINE
SHEET NO. 12	EROSION CONTROL PLAN
SHEET NO. 13-15	SOIL EROSION BMP DETAILS

JUNE 2013

PLANS PREPARED BY
PROFESSIONAL ENGINEERING CONSULTANTS, P.A.
ENGINEERS
WICHITA, KANSAS

