
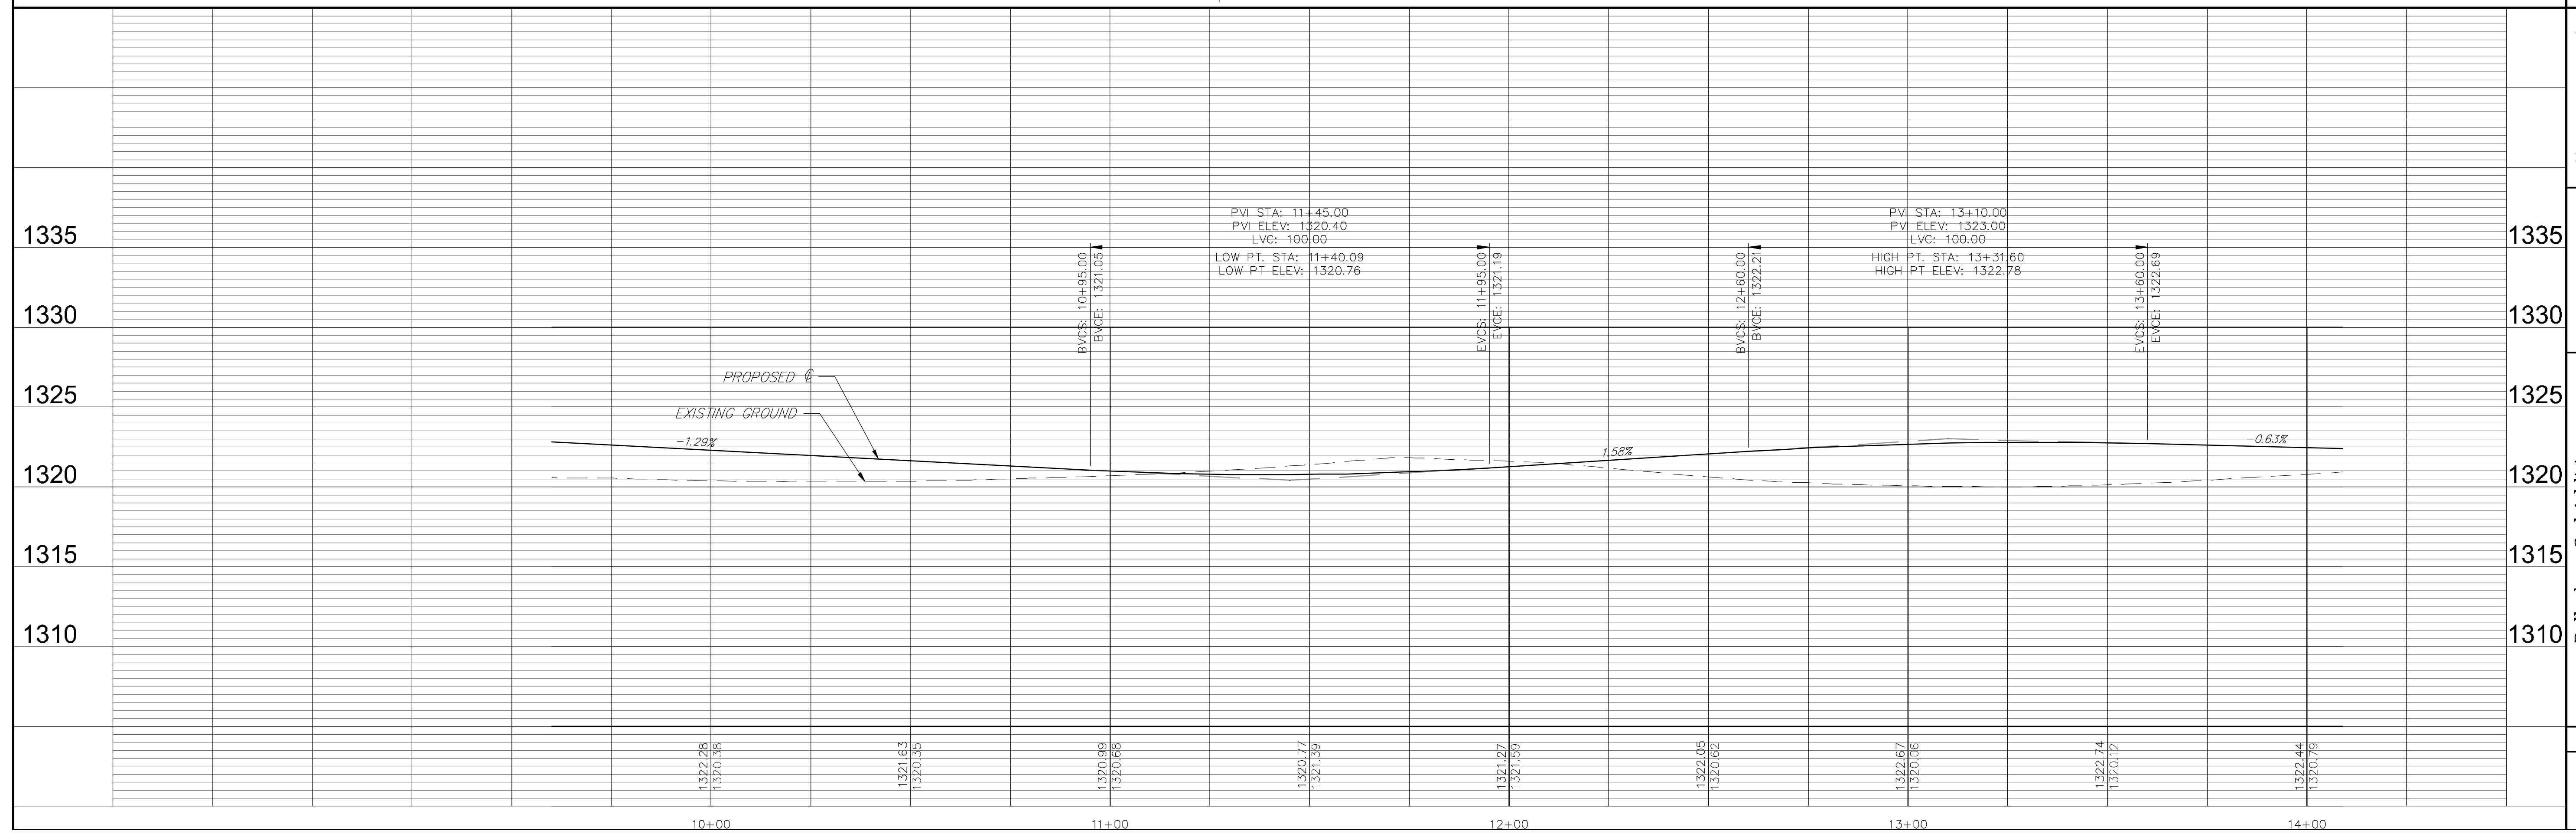
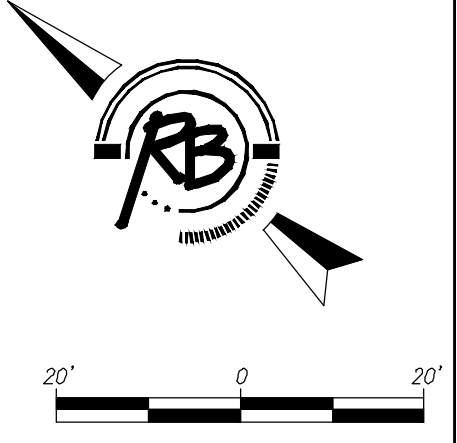


# Bellechase 3rd Addition

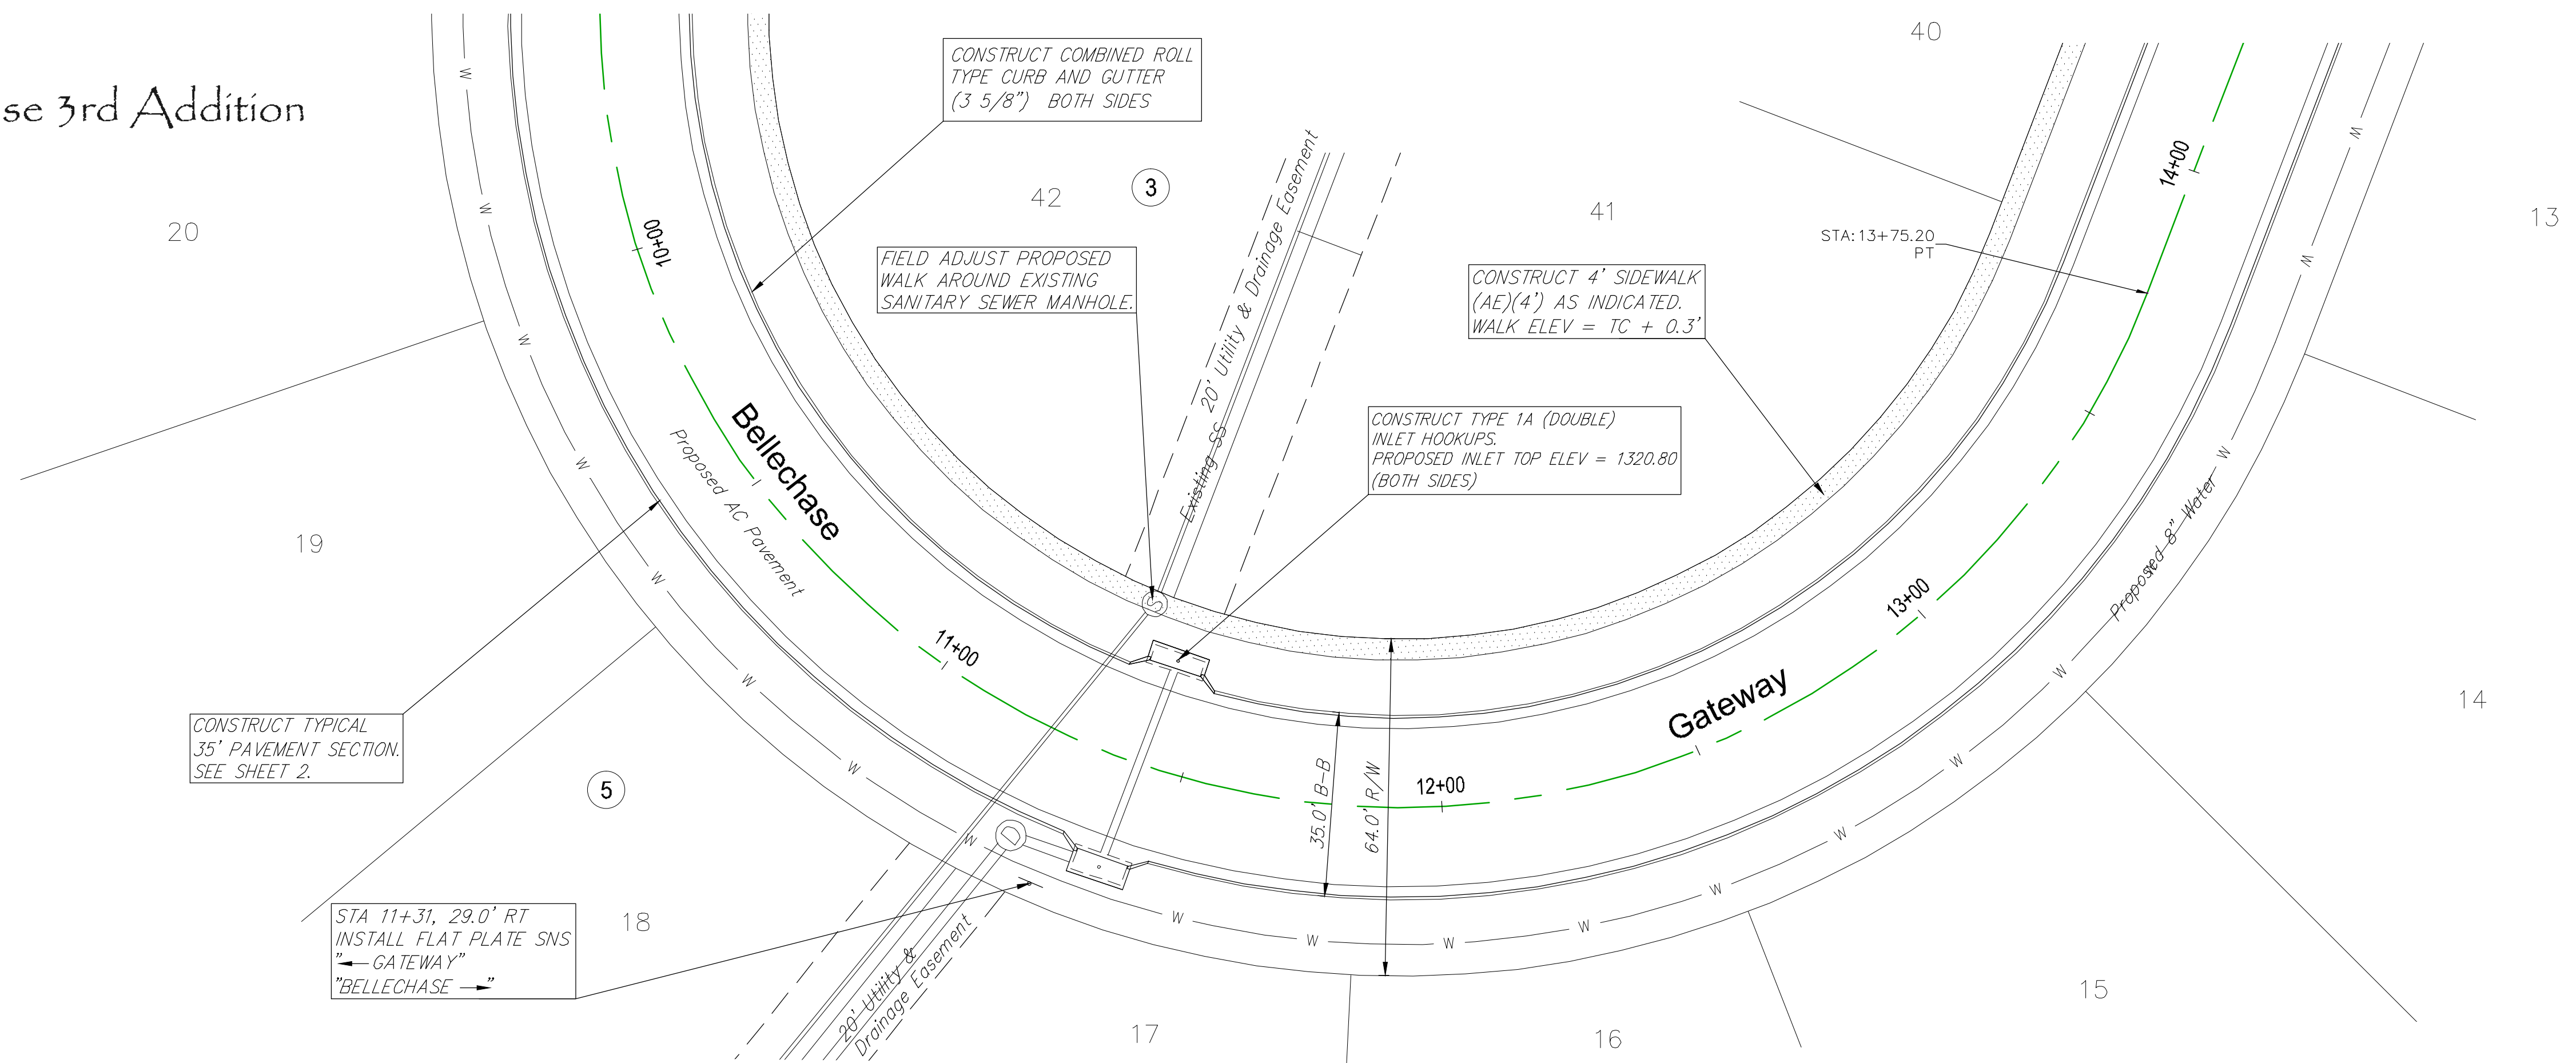

**RUGGLES BOHM**  
 PROFESSIONAL SURVEYING | LANDSCAPE ARCHITECTURE | CIVIL ENGINEERING  
 1001 W. 17th St., Suite 100, Wichita, KS 67202  
 (316) 261-1111

REVIEWED: [ ]  
 DRAWN: EJC  
 DESIGN: EJC  
 PROJECT NUMBER: 472-85078  
 DRAWING FILE: Engg Base (Bellechase)  
 BELLECHASE 3RD ADDITION  
 BELLECHASE PAVING PLAN  
 WICHITA, KANSAS

REB JOB: 4057E  
 SHEET: 12 OF 45  
 DATE: June 25, 2013