
 
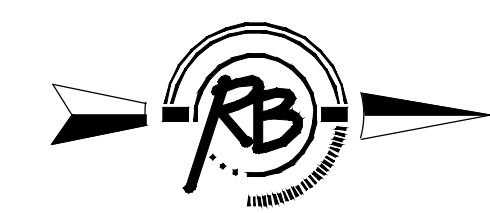



# Bellechase 3rd Addition

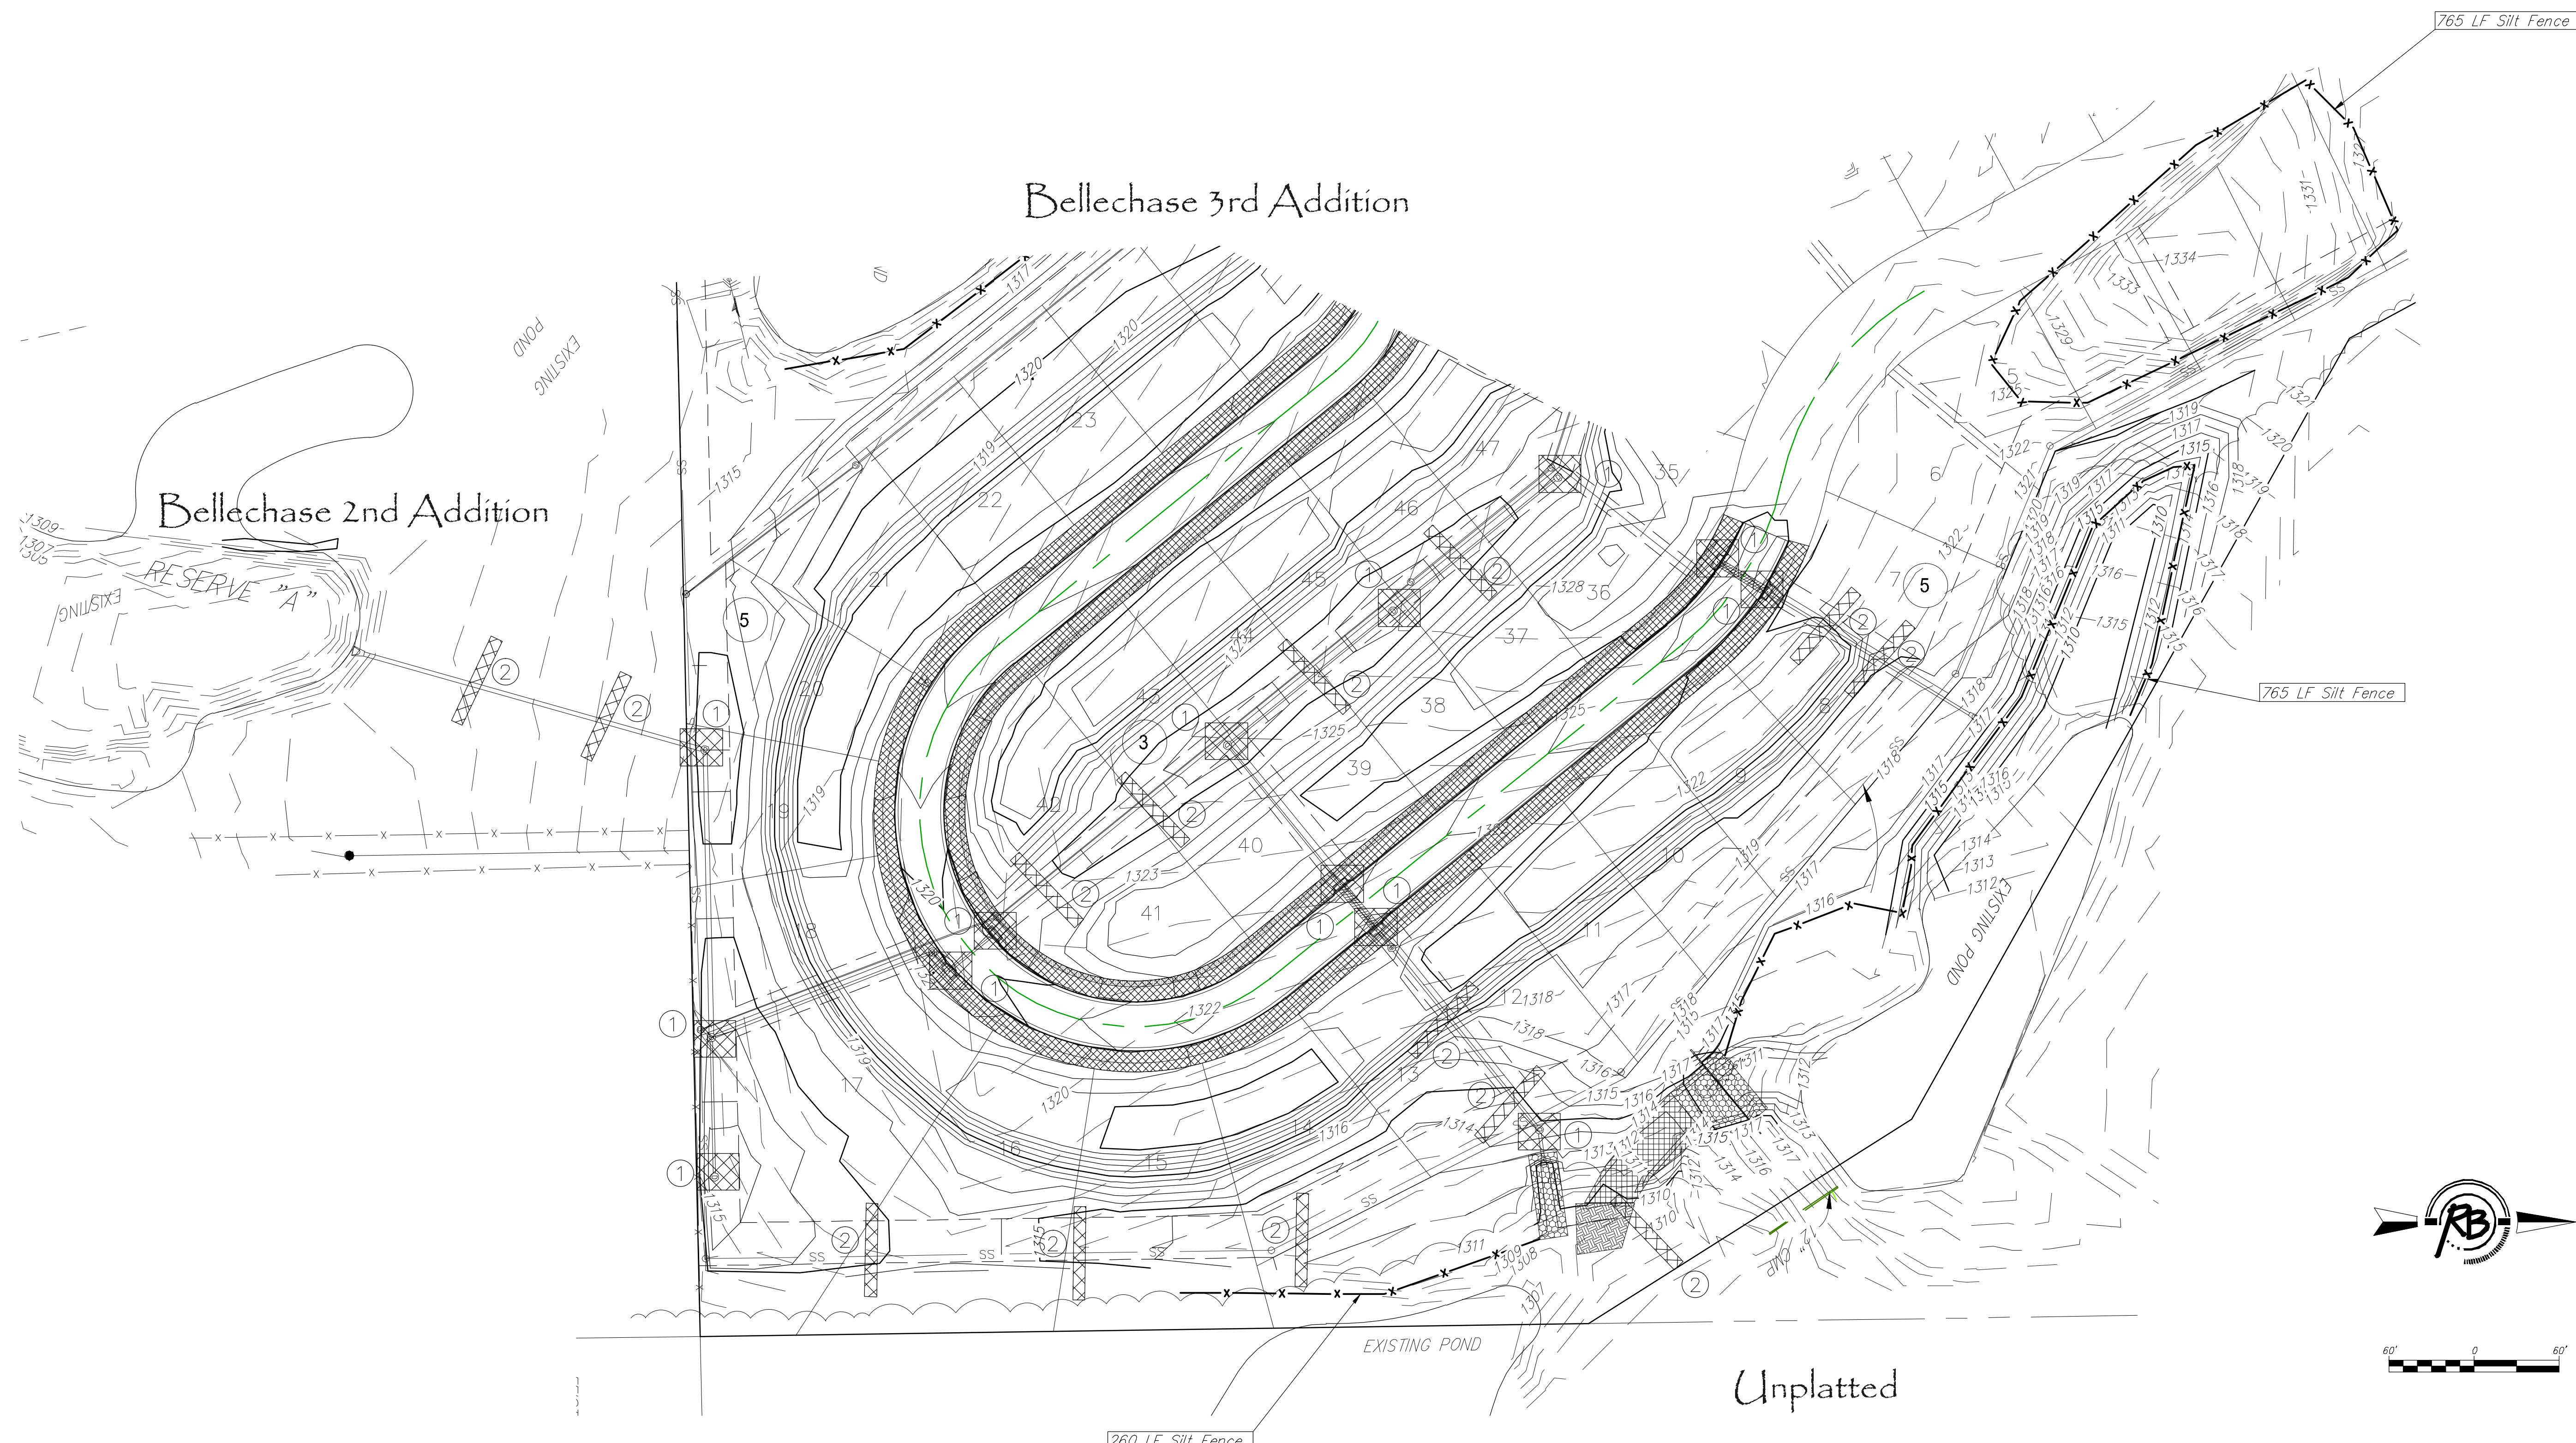

<b>Bellechase 3rd Addition</b> <b>Erosion Control Plan</b> <b>WICHITA, KANSAS</b>			
SEAL   	 <b>RUGGLES &amp; BOHM</b>	DATE: 04/17/13 DESIGN: E.J.G. DRAWN: E.J.G. REVIEW:	SHEET: 36 OF: 45
ENGINEERING   SURVEYING   LANDSCAPE ARCHITECTURE   GOVERNMENT 824 NORTH MAIN WICHITA, KANSAS 67208 P (316) 264-8008 F (316) 264-4821 WWW.RUGGLESANDBOHM.COM			
PROJECT NUMBER: 472-85078 DRAWING FILE: Engg Base {Erosion Plan}	RUG NO.: 4057E DWG SCALE: 80		

(c) Copyright 2013, Ruggles & Bohm, P.A.