


PAVING PLANS FOR
BAY COUNTRY ADDITION
WICHITA, KS

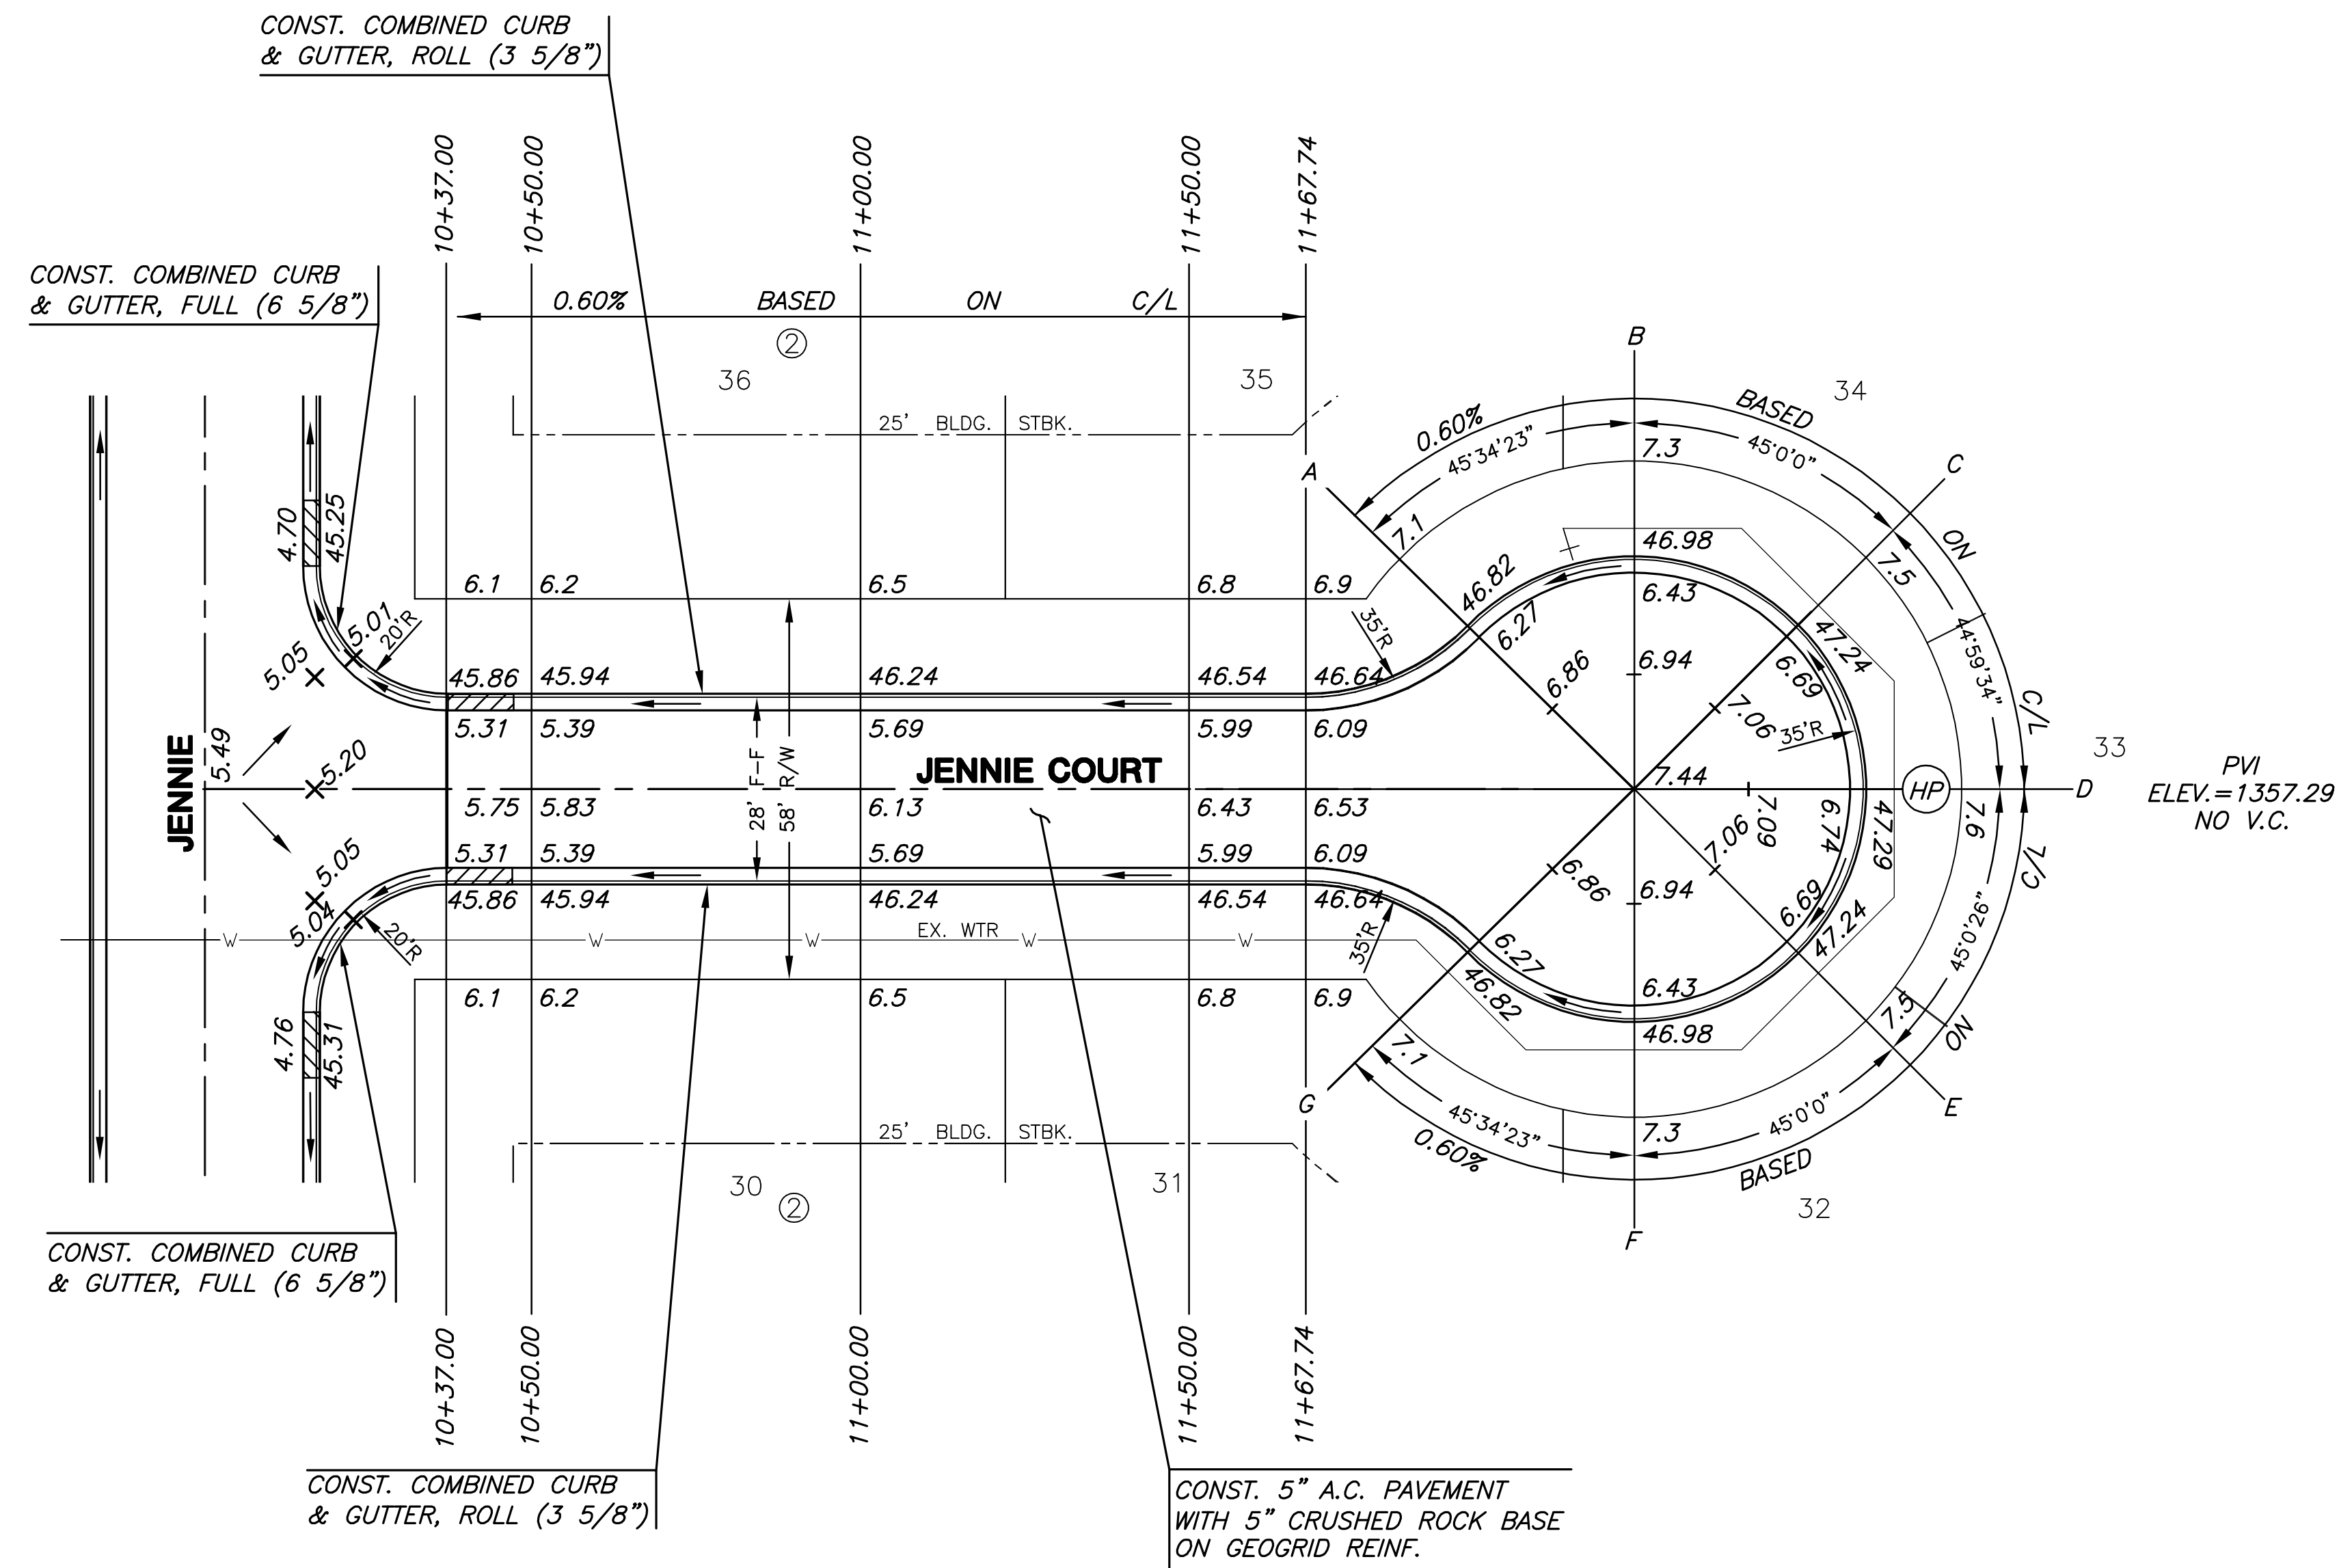

NOTE:
TOP OF CURB ELEVATIONS SHOWN
ARE FOR FULL CURB. CONSTRUCT
CURB AND GUTTER AS NOTED.

LEGEND

⊕ STREET SIGN & SIGN LOCATION
(SEE SIGN ASSEMBLY TABLE
FOR TYPE & STATION OF SIGN)

▨ 10' TRANSITION FROM FULL CURB
TO ROLL CURB



©2013
MKEC Engineering
All Rights Reserved
www.mkec.com
These drawings and their contents,
including, but not limited to, all concepts,
designs, & ideas are the exclusive
property of MKEC Engineering (MKEC),
and may not be used or reproduced in any
way without the express consent of MKEC.

JENNIE CT.

PROJECT NO.	472-85103	
DATE	OCT. 2013	
SCALE	1"=20'	
DESIGNED	DRAWN	CHECKED
SPE	BKS	GJA

NO.	REVISION	DATE
-----	----------	------

SHEET NO.