

NOTE:
TOP OF CURB ELEVATIONS SHOWN
ARE FOR FULL CURB. CONSTRUCT
CURB AND GUTTER AS NOTED.


SUBDIVISION BENCH MARKS				
NO.	STREET AND STATION	FROM CL	DESCRIPTION	ELEVATIONS
1	JAAX, STA. 12+64	17.5' RT	TOP OF CURB AT N END OF INLET HOOKUP	
2	JENNIE, STA. 19+57.85	17.5' RT	TOP OF CURB AT W END OF VALLEY GUTTER	

NOTE: CONTRACTOR SHALL INSTALL SUBDIVISION BENCH MARKS ("FLAT SURVEY MARKERS NO. 8134-08 3" TOP DIAMETER" PROVIDED BY KANSAS BLUE PRINT CO., INC.) COSTS TO BE CONSIDERED SUBSIDIARY TO CONSTRUCTION OF COMBINED CURB AND GUTTER.

LEGEND

⊕ STREET SIGN & SIGN LOCATION
(SEE SIGN ASSEMBLY TABLE
FOR TYPE & STATION OF SIGN)

▨ 10' TRANSITION FROM FULL CURB
TO ROLL CURB

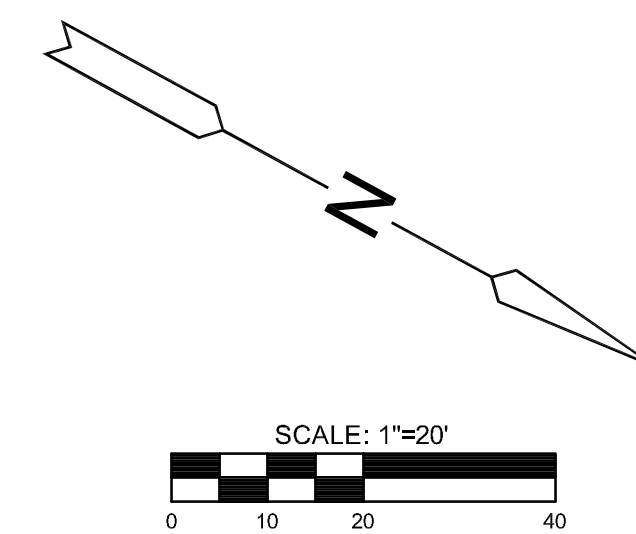

PAVING PLANS FOR
BAY COUNTRY ADDITION
WICHITA, KS

©2013
MKEC Engineering
All Rights Reserved
www.mkec.com
These drawings and their contents,
including, but not limited to, all concepts,
designs, & ideas are the exclusive
property of MKEC Engineering (MKEC),
and may not be used or reproduced in any
way without the express consent of MKEC.

JAAX		
PROJECT NO.	472-85103	
DATE	OCT. 2013	
SCALE	1"=20'	
DESIGNED	DRAWN	CHECKED
SPE	BKS	GJA
NO.	REVISION	DATE
SHEET NO.		
8 OF 27		