



PAVING PLANS FOR  
**BAY COUNTRY ADDITION**  
WICHITA, KS

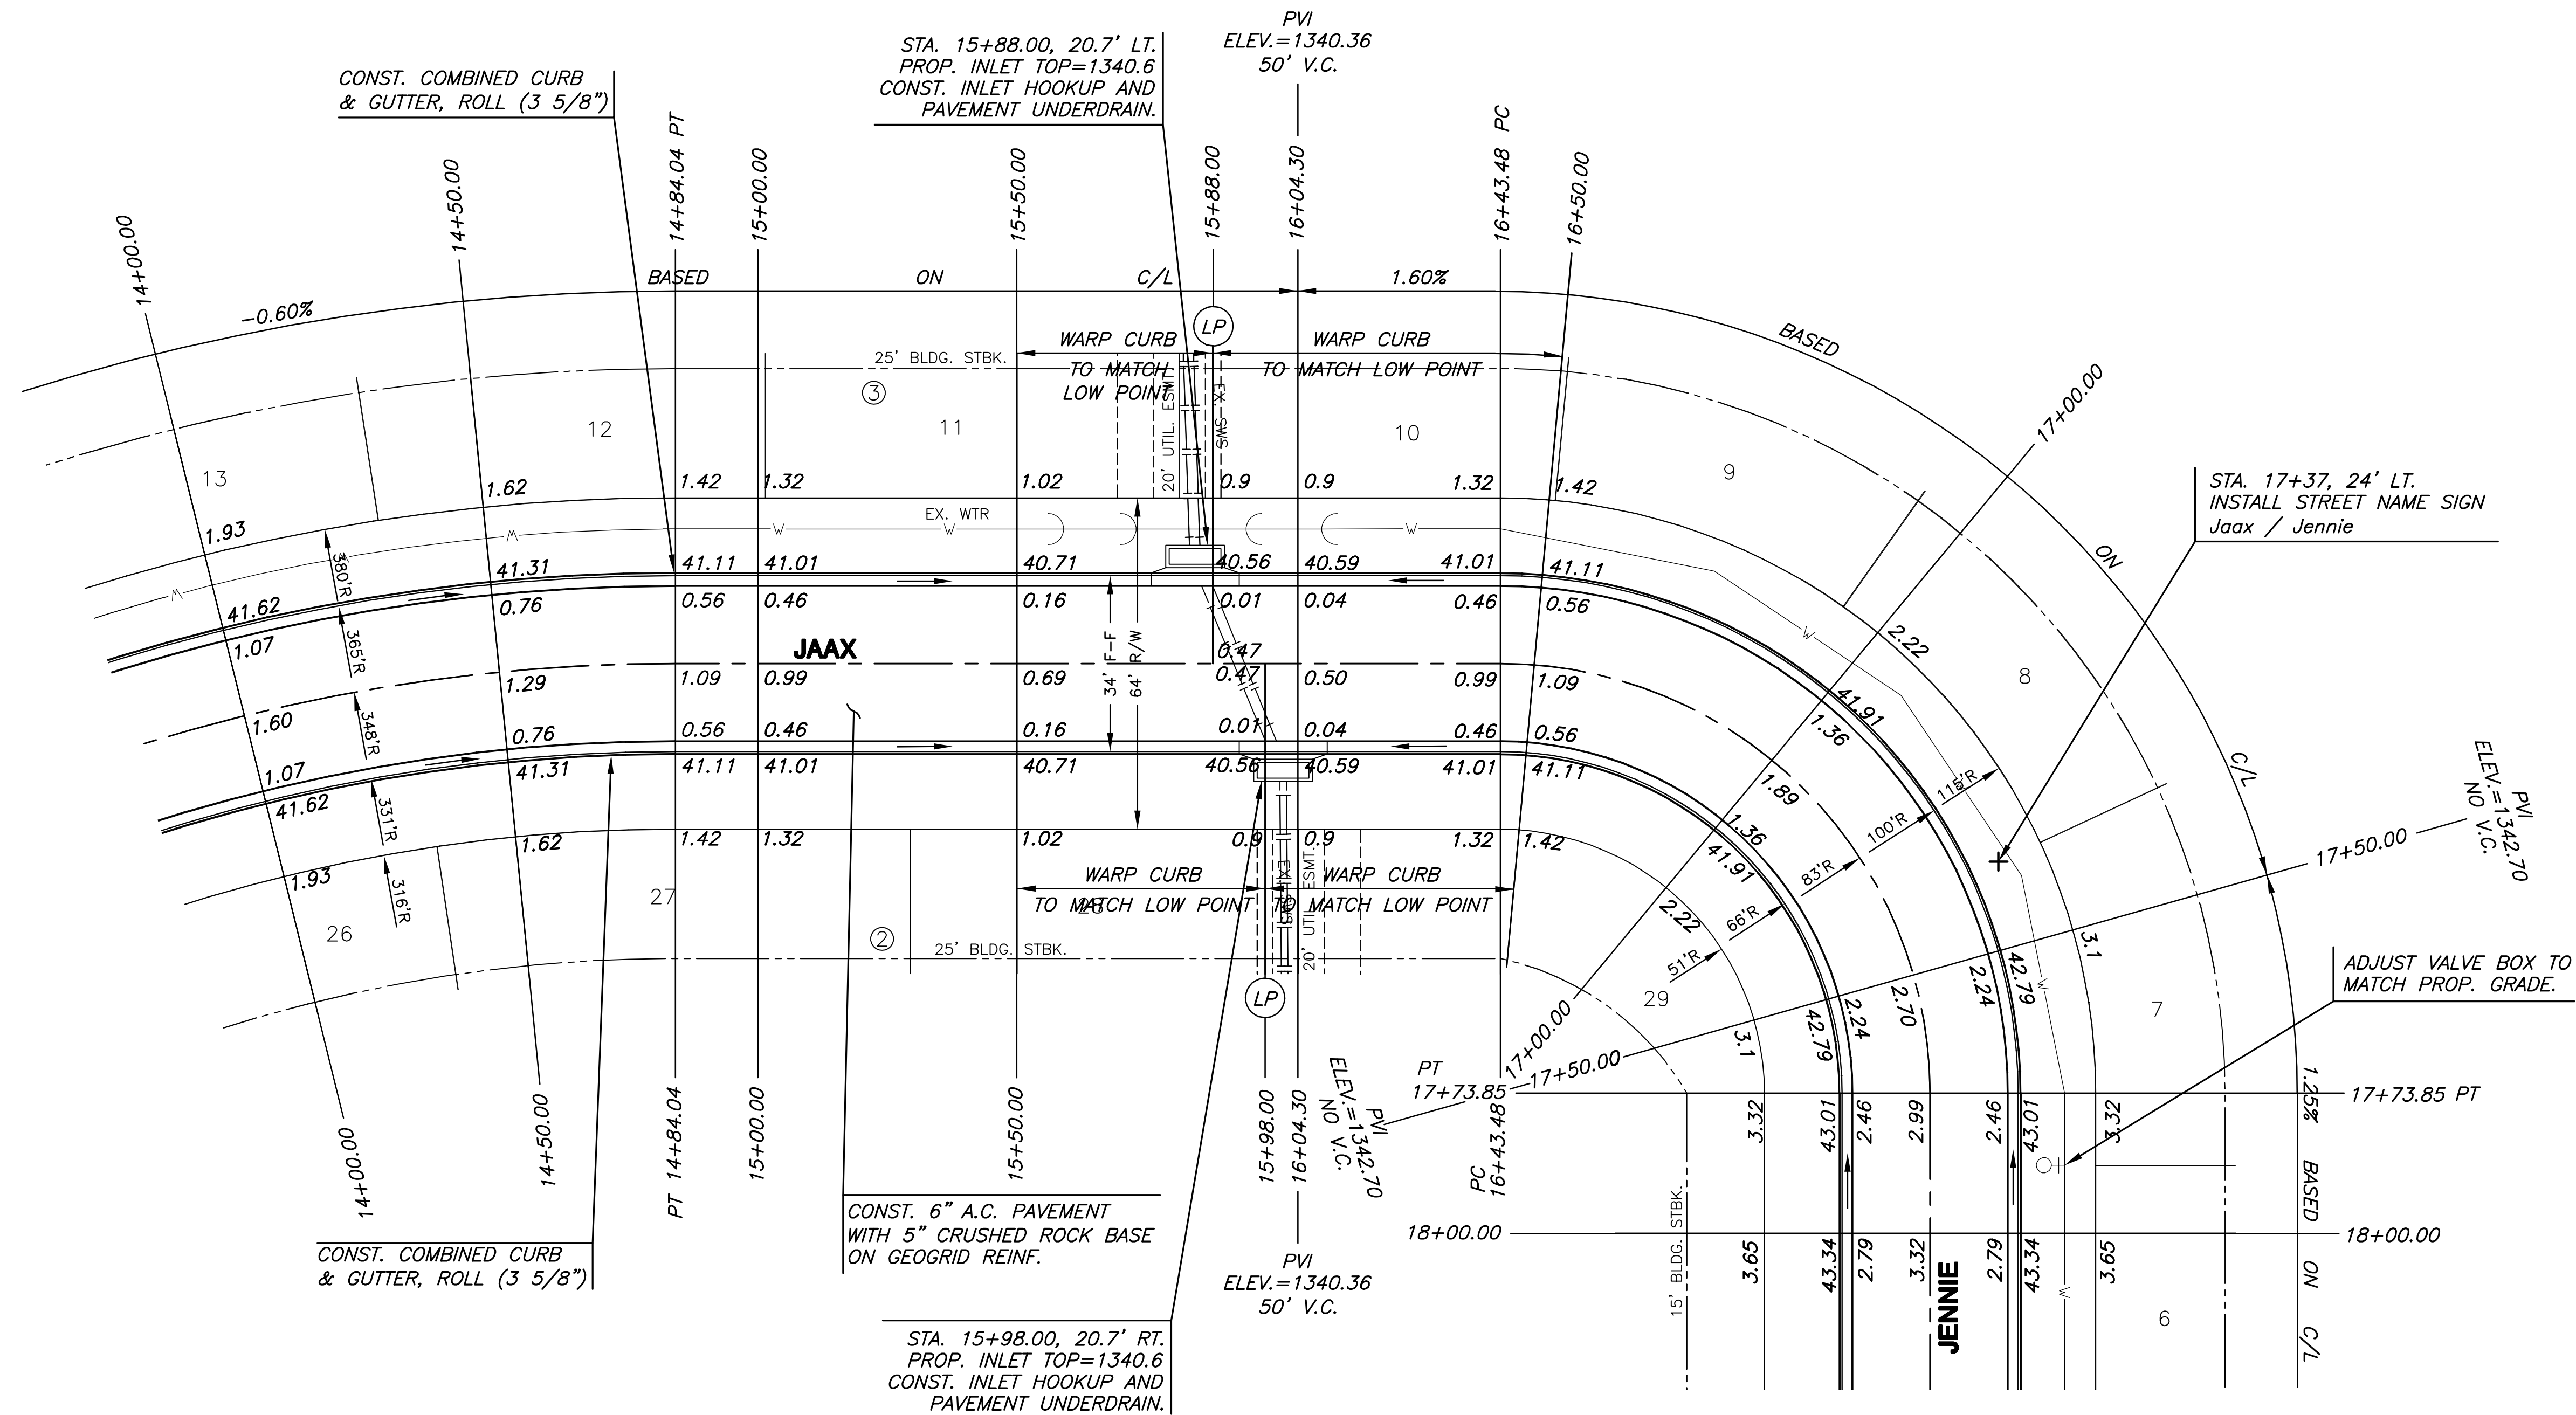

NOTE:  
TOP OF CURB ELEVATIONS SHOWN  
ARE FOR FULL CURB. CONSTRUCT  
CURB AND GUTTER AS NOTED.

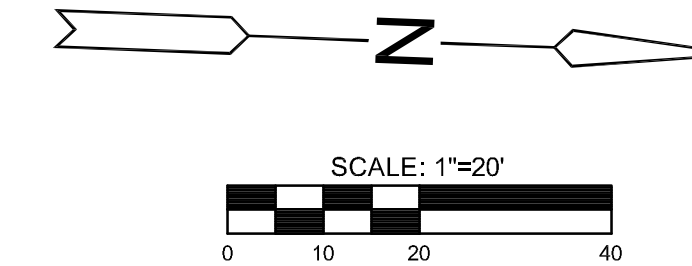

©2013  
MKEC Engineering  
All Rights Reserved  
www.mkec.com  
These drawings and their contents,  
including, but not limited to, all concepts,  
designs, & ideas are the exclusive  
property of MKEC Engineering (MKEC),  
and may not be used or reproduced in any  
way without the express consent of MKEC.

<b>JAAX</b>		
PROJECT NO.	472-85103	
DATE	OCT. 2013	
SCALE	1"=20'	
DESIGNED	DRAWN	CHECKED
SPE	BKS	GJA
NO.	REVISION	DATE
SHEET NO.		
9 OF 27		