







Ⓐ EROSION CONTROL MAT SHALL BE NORTH AMERICAN GREEN P300 OR APPROVED EQUIVALENT. EQUIVALENT MUST INCLUDE PRODUCT WARRANTY EQUAL TO THAT OF NORTH AMERICAN GREEN. INSTALLED PER MANUFACTURER'S RECOMMENDATIONS.

PAID FOR AS S.Y. "EROSION CONTROL MAT" AS INDICATED ON PLANS. THE BID PRICE SHALL BE CONSIDERED FULL COMPENSATION FOR ALL MATERIALS, LABOR, EQUIPMENT, TOOLS, AND INCIDENTS NECESSARY TO COMPLETE WORK.

**LEGEND**

	BACK OF CURB PROTECTION
	PROPOSED INLET PROTECTION
	SILT FENCE BARRIER
	EROSION CONTROL MAT

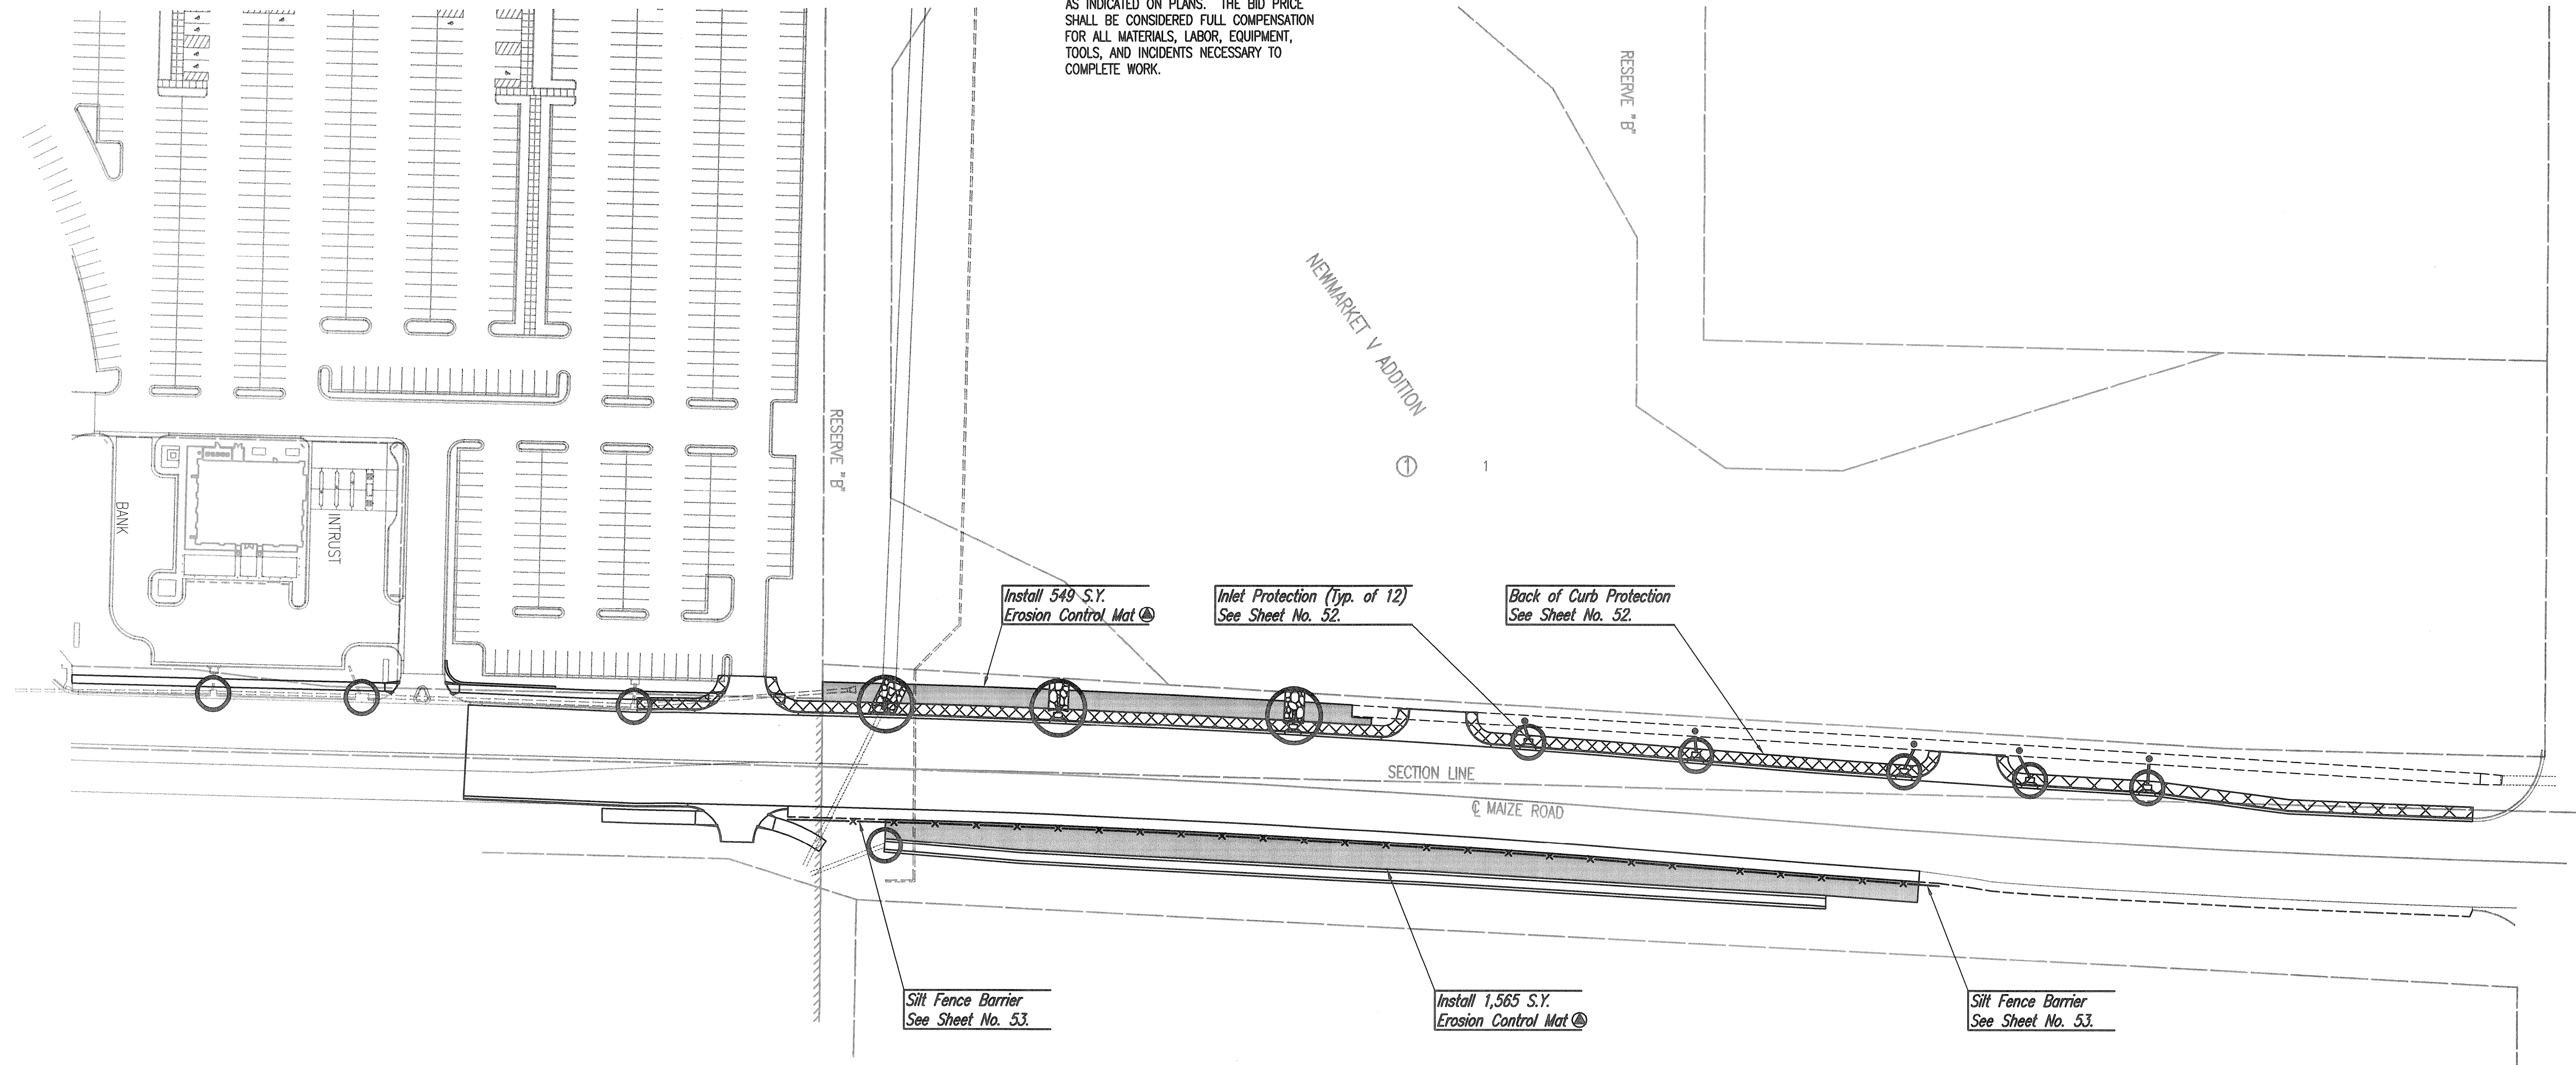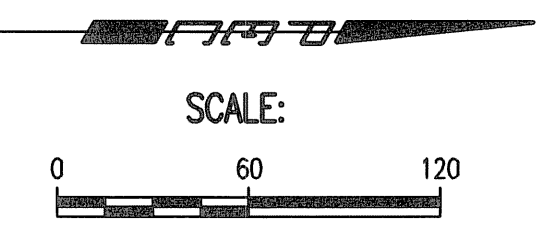



**GENERAL NOTES**

- CONTRACTOR SHALL INSTALL AND MAINTAIN EROSION PROTECTION THROUGHOUT THE ENTIRE PROJECT.
 

PAVING	
BACK OF CURB PROTECTION	1,298 L.F.
INLET PROTECTION	12 EACH
SILT FENCE BARRIER	836 L.F.
EROSION CONTROL MAT	2,114 S.Y.
- THE EROSION CONTROL DEVICES SHOWN ON THIS SHEET ARE CONSIDERED MINIMUM STANDARDS. WHENEVER SEDIMENT ENTERS THE STREETS, STORM SEWERS, DITCHES, OR PONDS, CONTRACTOR WILL INSTALL ADDITIONAL DEVICES, AS NEEDED, TO CORRECT THE PROBLEM.
- THE EROSION CONTROL DEVICES SHOWN HEREON MUST BE IN PLACE AT ALL TIMES DURING CONSTRUCTION UNTIL SUCH TIME AS THE SITE IS REESTABLISHED WITH PAVING OR GRASS. TEMPORARY OR PERMANENT SEEDING AND MULCH WILL BE INSTALLED WHEN EARTHWORK ACTIVITIES CEASE IN AN AREA FOR 14 DAYS OR MORE.
- ANY MUD INADVERTENTLY TRACKED ONTO ANY STREET SHALL BE CLEANED UP BY THE CONTRACTOR, AT THE END OF EACH DAY'S WORK, OR AS DIRECTED BY THE FIELD ENGINEER.
- CONTRACTOR TO FURNISH A TRUCK WASH-OUT PIT TO BE PLACED AT A CONVENIENT LOCATION THAT DOES NOT CONFLICT WITH CONSTRUCTION. CONTRACTOR SHALL CLEAN OUT AND BACKFILL PIT PRIOR TO FINAL INSPECTION. LOCATION SHALL BE APPROVED BY THE FIELD ENGINEER.

Saved 12-11-2013 3:51:25 PM by BJS  
 File Name: 6012-17-2013-24217.Plan by BJS, CSB  
 Plot Date: 12/11/2013 3:51:25 PM  
 Plot Scale: 1"=60'-0"

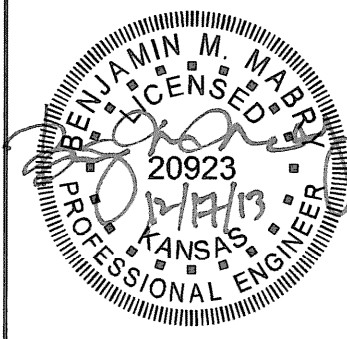	Revision No. _____ By _____ Date _____		
<b>MAIZE ROAD PAVING AND DRAINAGE IMPROVEMENTS</b> LOT 1, BLOCK 1 NEWMARKET V ADDITION <b>EROSION CONTROL PLAN</b> GARY JANZEN, P.E. - CITY ENGINEER CITY OF WICHITA PROJECT NO. 472-84607			
			
		PROFESSIONAL ENGINEERING CONSULTANTS, P.A. 303 SOUTH TOPEKA WICHITA, KS 67202 316-262-2691 www.pec1.com	
Designed by	CSB	Job No.	35-12568-000/001
Drawn by	BJS	Date	September 2013
			Sht. 51 of 65