

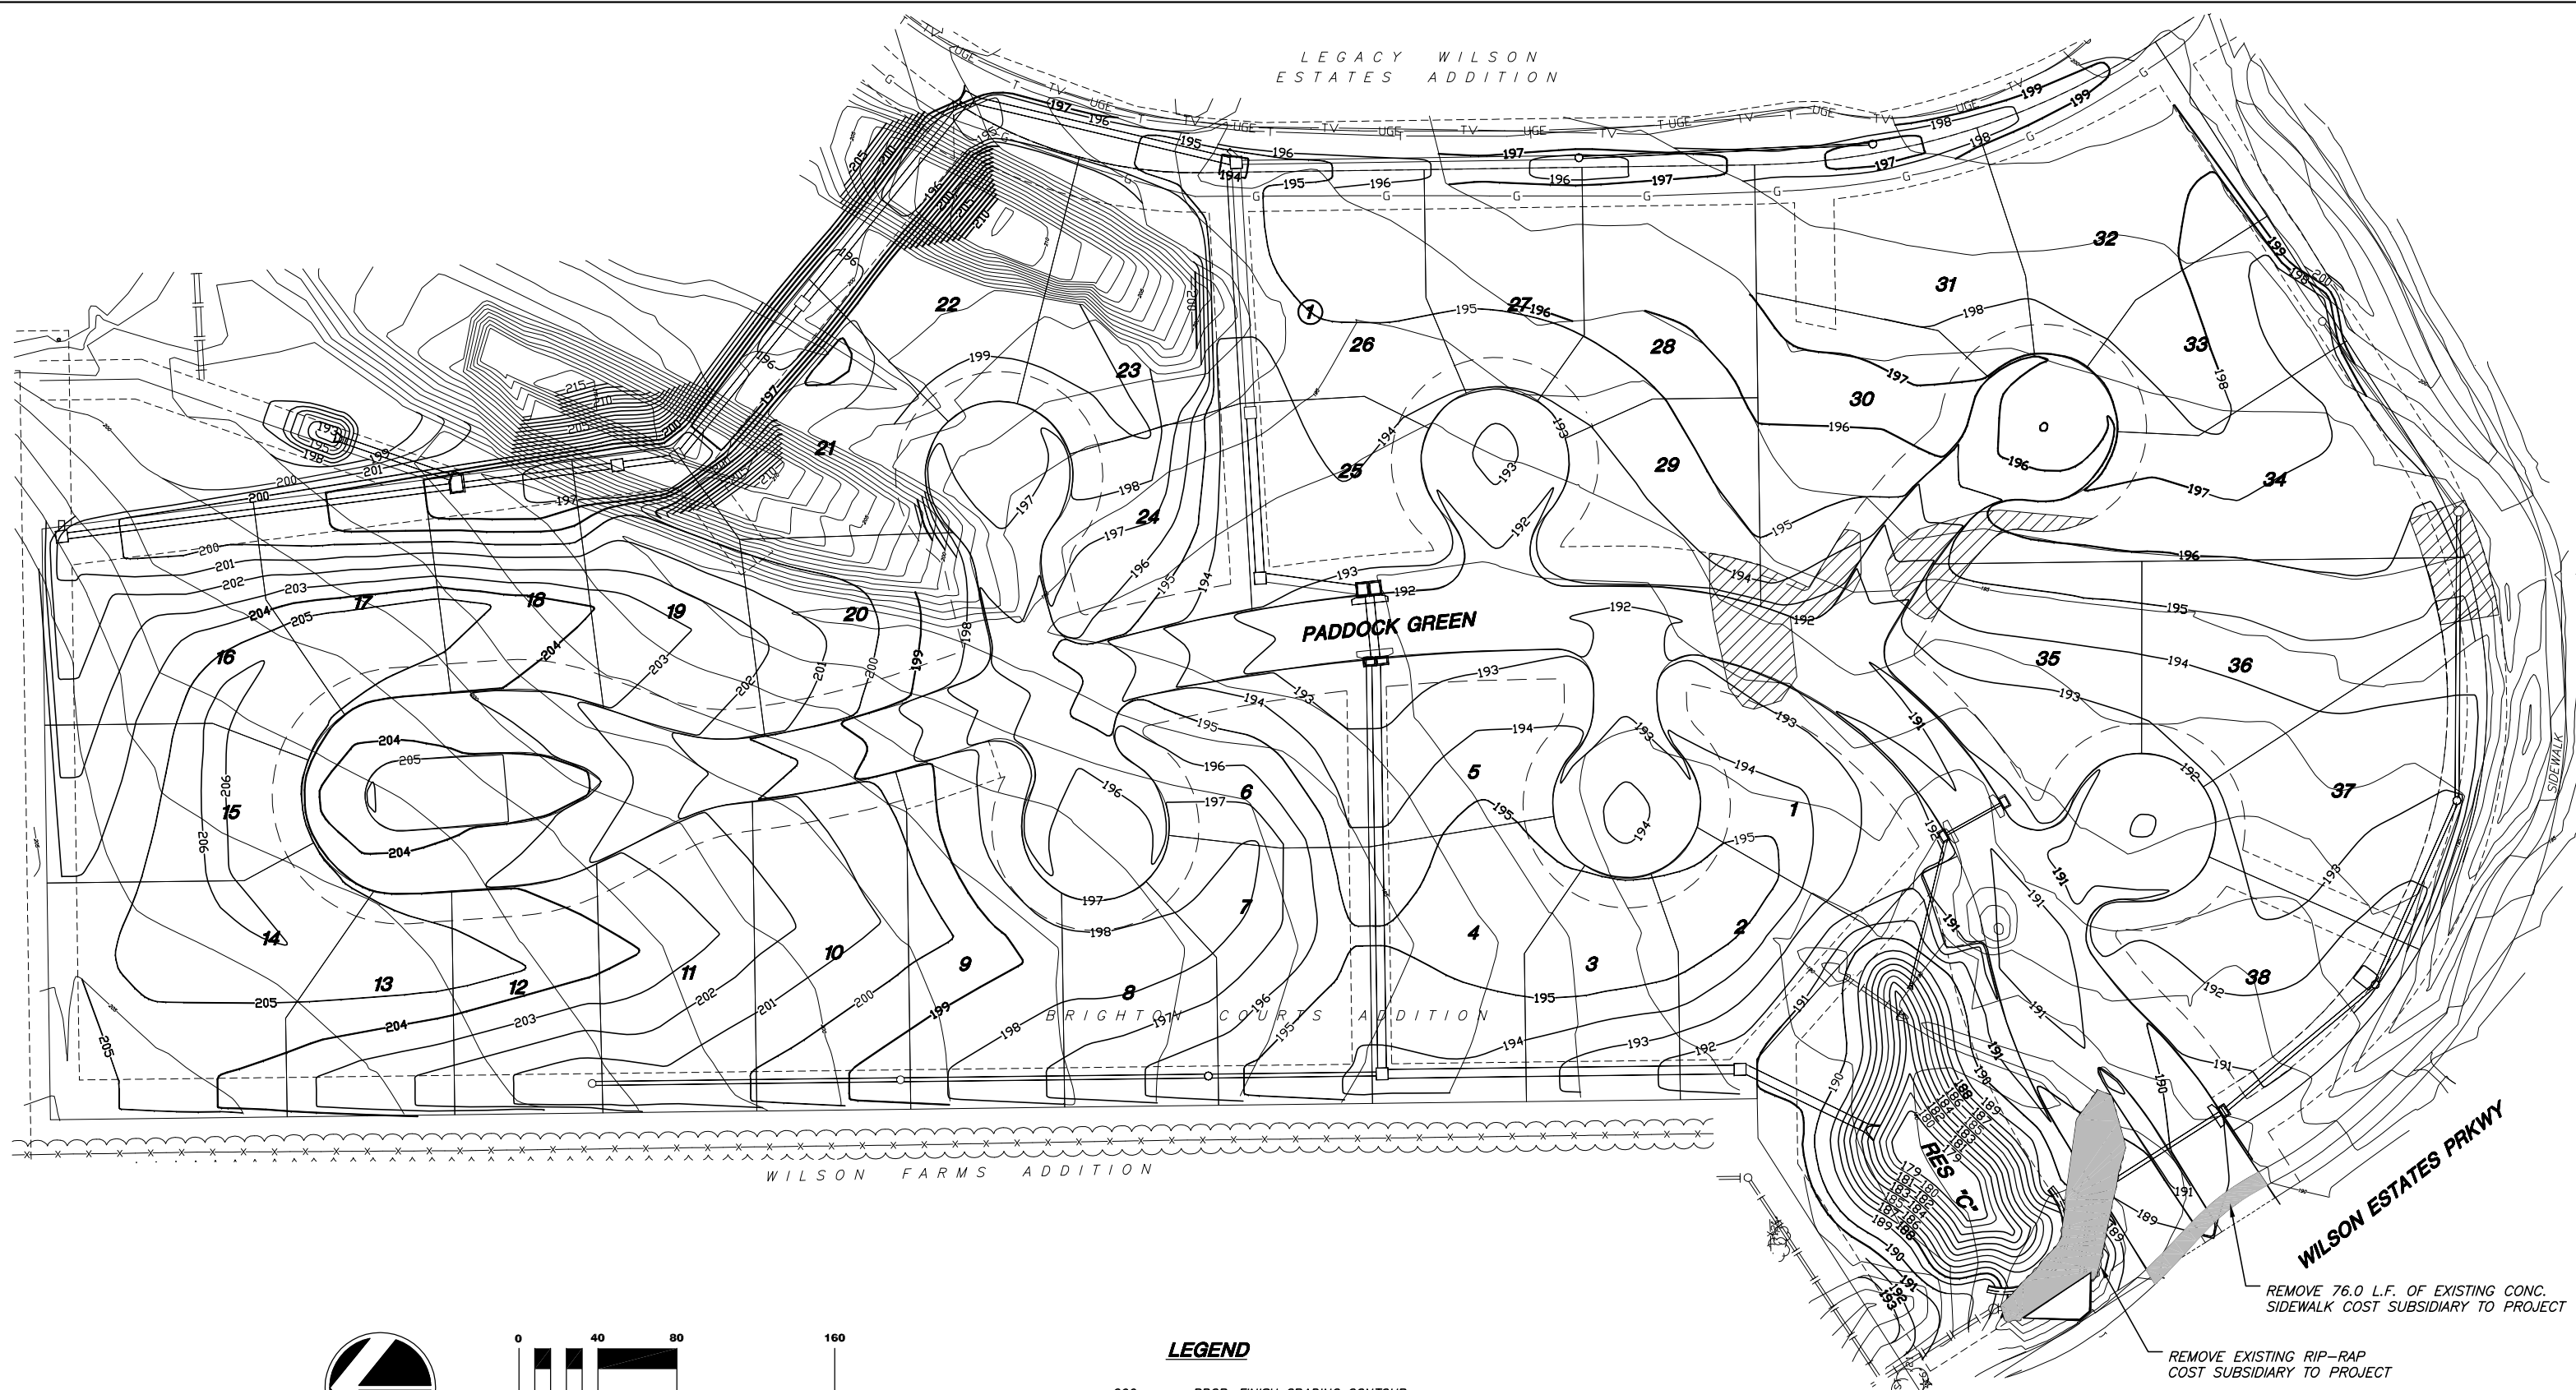


LEGACY WILSON
ESTATES ADDITION

 

LEGEND

- 200 — = PROP. FINISH GRADING CONTOUR
- 200 — = EXISTING CONTOURS
- = TREE REMOVAL
- = SIDEWALK & RIPRAP REMOVAL

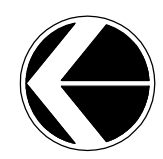

SCALE: 1" = 40'

REMOVE 76.0 L.F. OF EXISTING CONC. SIDEWALK COST SUBSIDIARY TO PROJECT

REMOVE EXISTING RIP-RAP COST SUBSIDIARY TO PROJECT

H:\DWG\02280\DWG\GRAD\02280GD1

MKEC
ENGINEERING
CONSULTANTS
411 N. WEBB ROAD
WICHITA, KS. 67206
316-684-9600

BRIGHTON COURTS ADDITION		
PROJECT NAME		
SITE GRADING PLAN		
SHEET TITLE		
DFL	DMU	GJA
DESIGN BY.	DRAWN BY.	CHECKED BY.
DECEMBER 2003	02280GD1	14 / 21
DATE	JOB NO.	SHEET/OF