
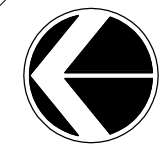
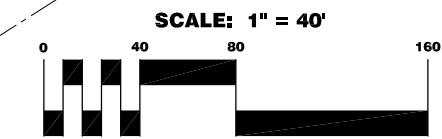
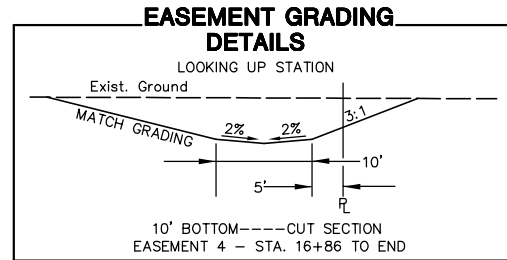
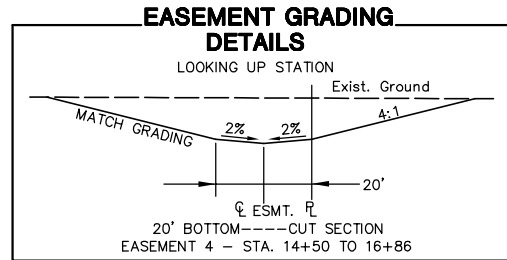
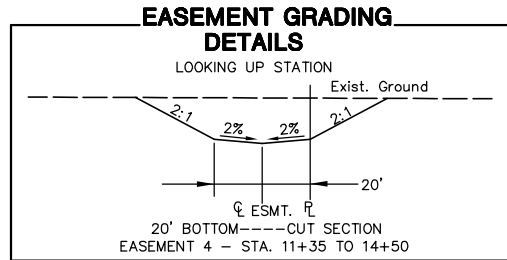
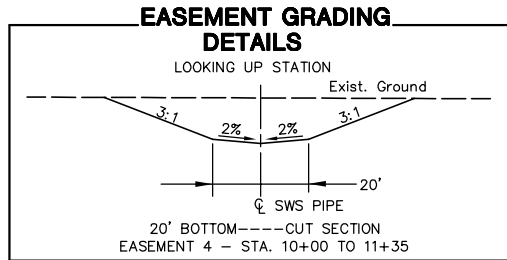
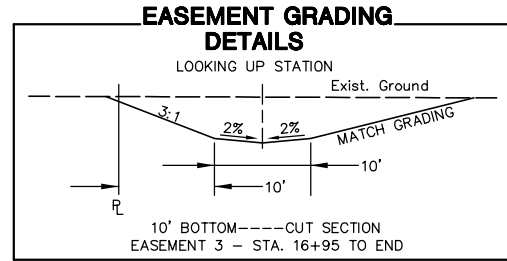
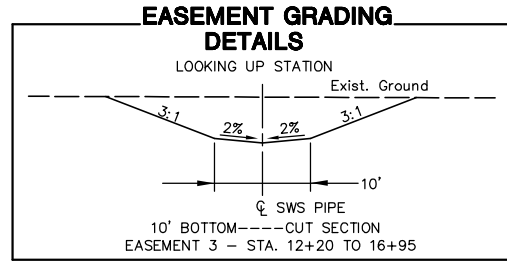
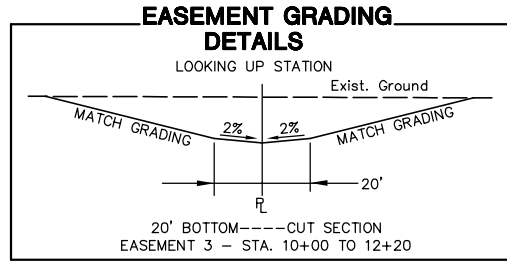
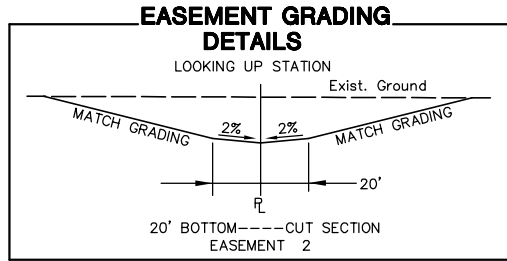


LEGEND
198.40 X = PROPOSED FINISH SPOT ELEVATION

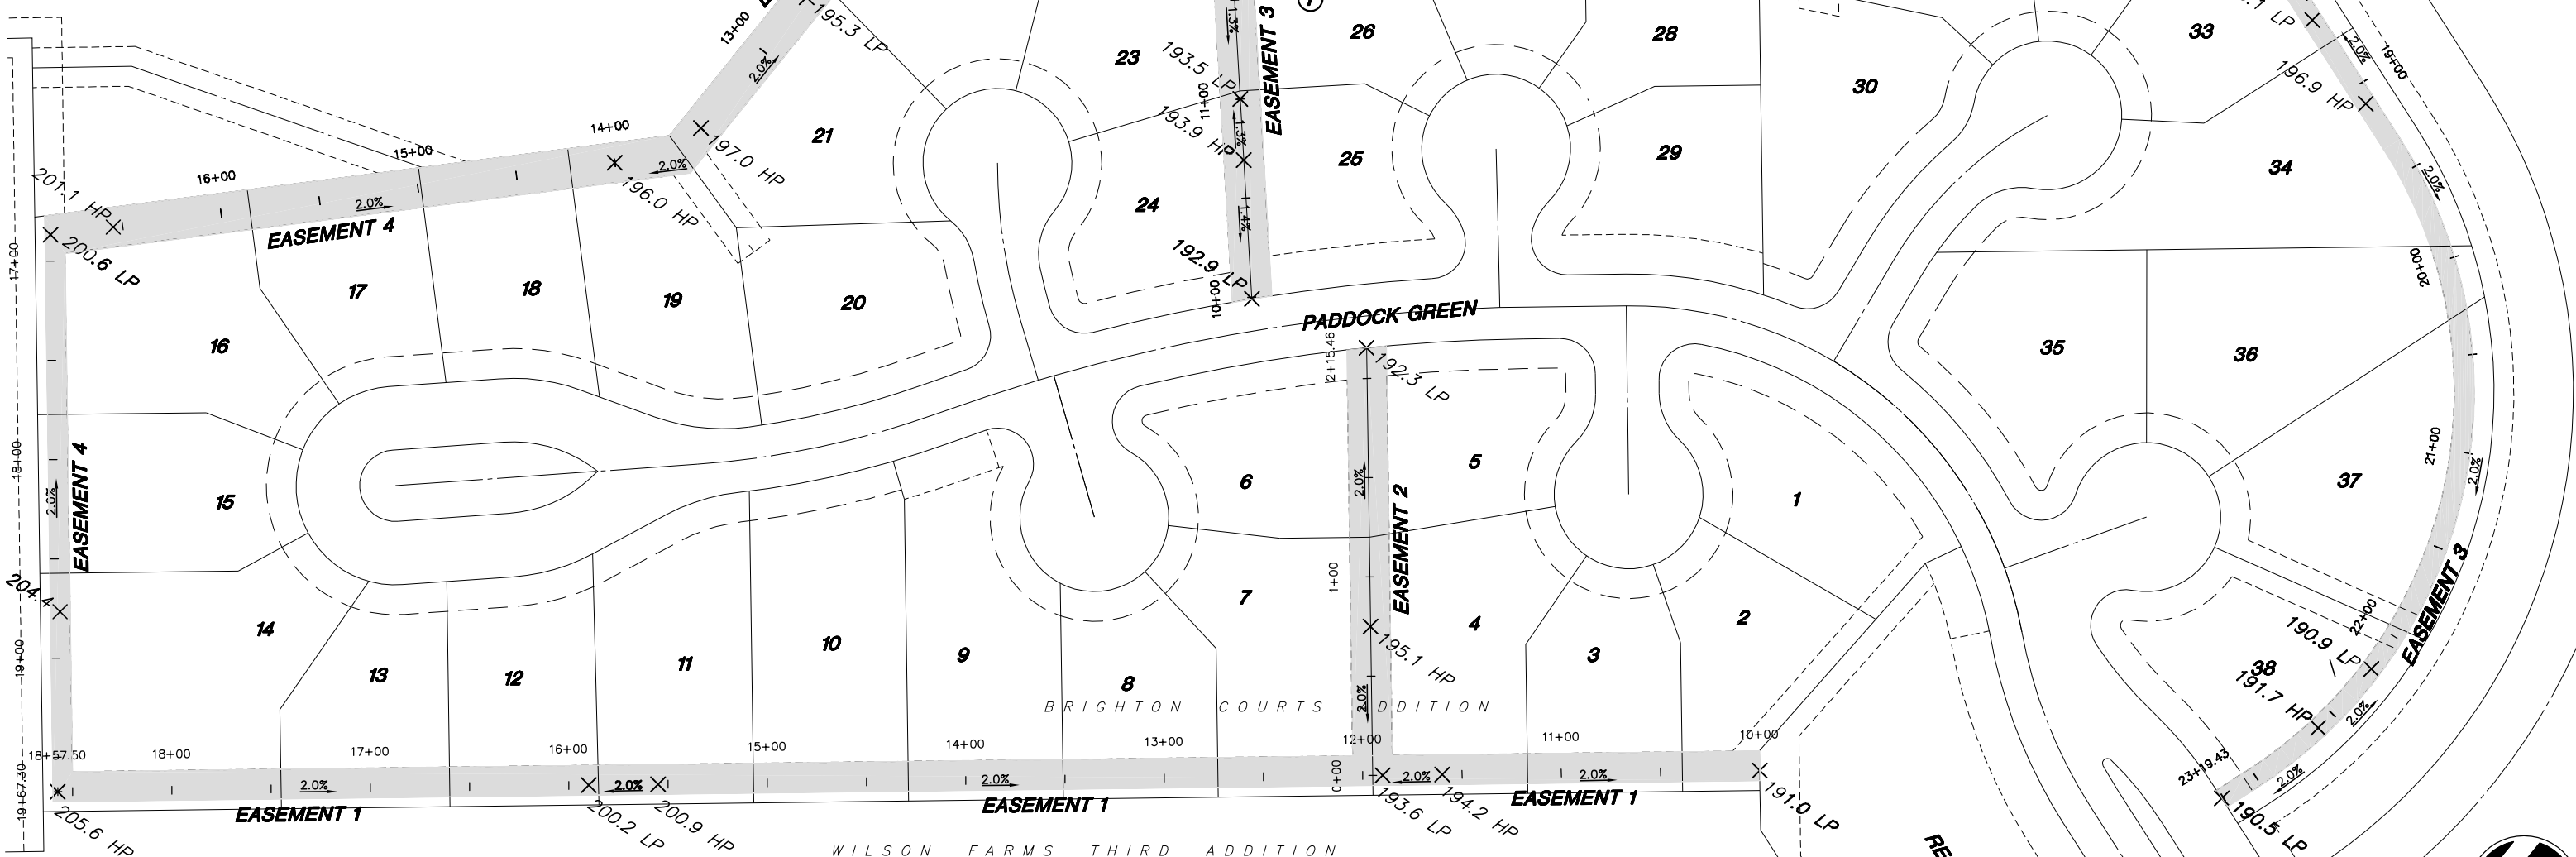

H:\CIVIL\02280\DWG\GRAD\02280GD2

MKEC
ENGINEERING
CONSULTANTS
411 N. WEBB ROAD
WICHITA, KS. 67206
316-684-9600

BRIGHTON COURTS ADDITION
PROJECT NAME
EASEMENT GRADING PLAN
SHEET TITLE
DFL DESIGN BY. DMU DRAWN BY. GJA CHECKED BY.
DECEMBER 2003 DATE 02280GD2 JOB NO. 15 / 21 SHEET/OF