
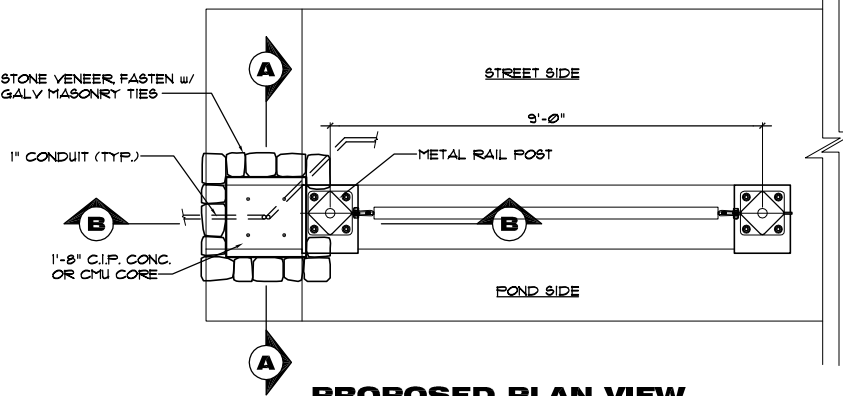


**LEGEND**

- COLUMNS
- - - CONDUIT
- CAP


**SITE PLAN**

SCALE: NONE

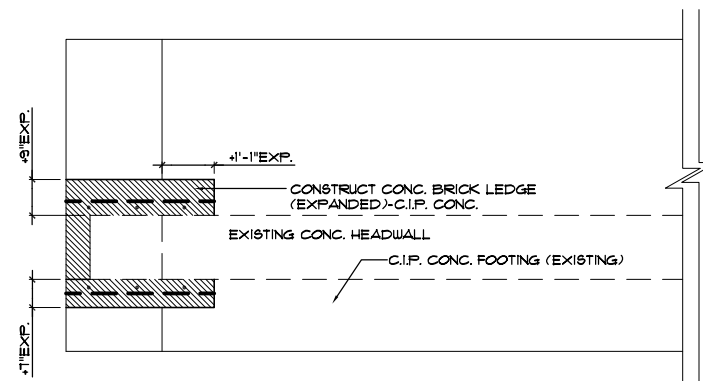


**PROPOSED PLAN VIEW**

SCALE 1/2"=1'-0"

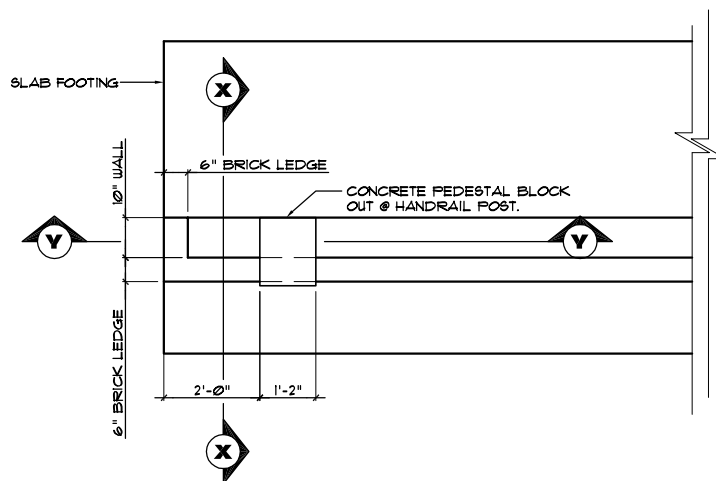

**PLAN VIEW-EXISTING CONCRETE HEADWALL @ END**

SCALE 1/2"=1'-0"

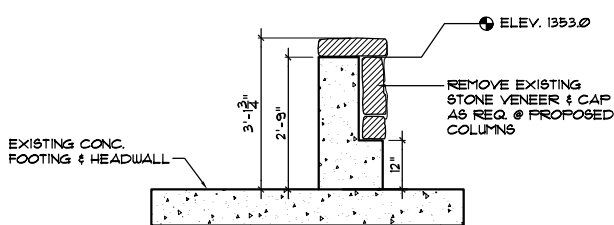


**SECTION X-X (EXISTING HEADWALL) TYP.**

SCALE 1/2"=1'-0"


**EXISTING HEADWALL**

REMOVE EXISTING STONE VENEER & CAP AS REQ. @ PROPOSED COLUMNS

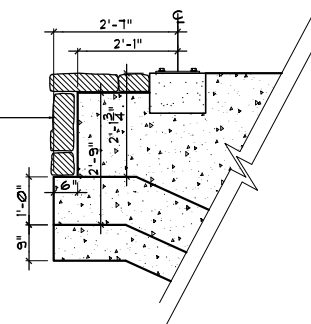


**SECTION Y-Y**

SCALE 1/2"=1'-0"

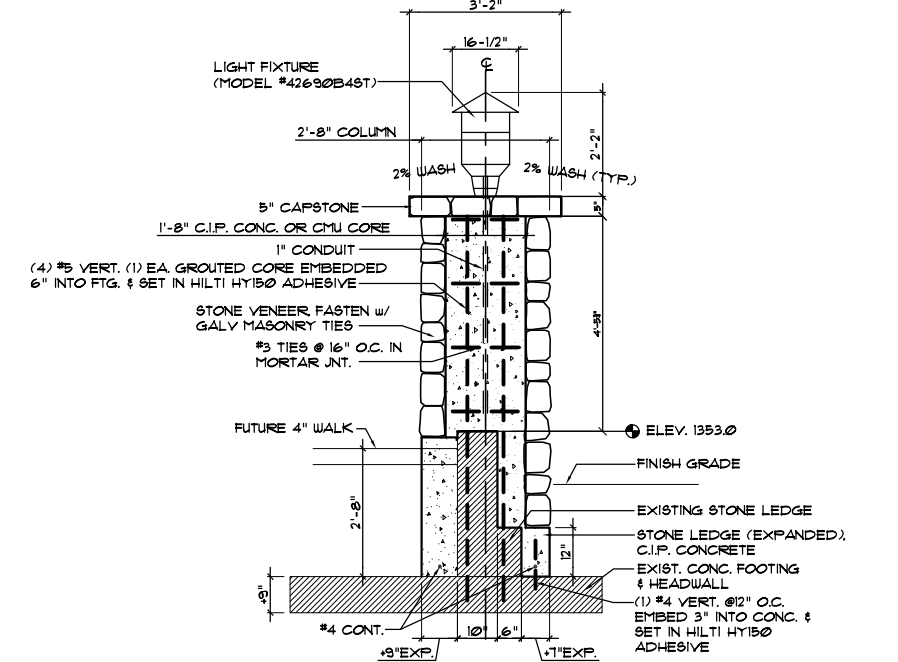

**SECTION A-A**

SCALE 1/2"=1'-0"

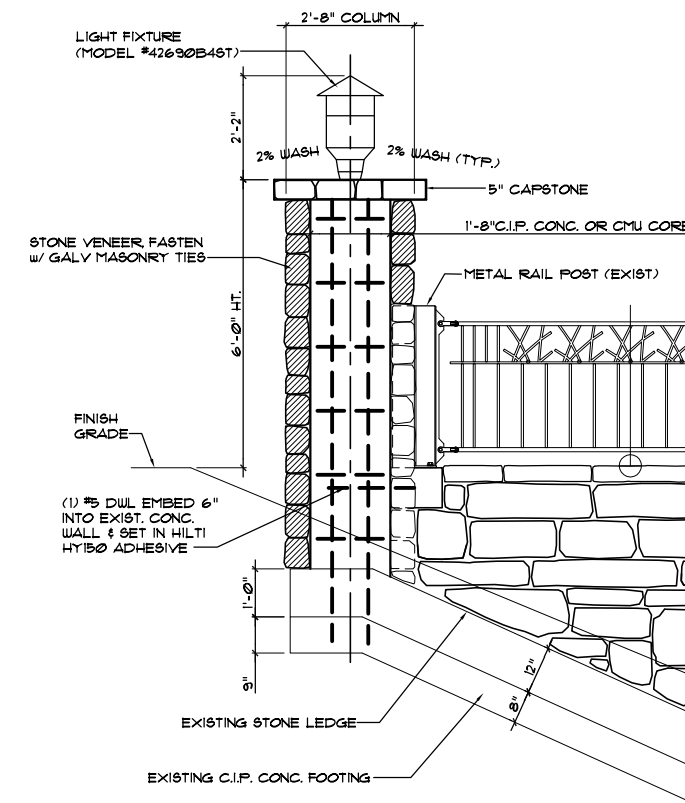

**SECTION B-B**

SCALE 1/2"=1'-0"

**GENERAL NOTES**

- 1) STONE VENEER  
QUARRIED BY: TURKEY CREEK  
NATURAL STONE  
CONTACT: CHUCK EVANS  
PHONE: 918-641-6670  
TYPE: SAN-BOIS BLEND  
FINISH: NATURAL (OUT OF GROUND)  
BED THICKNESS: 3-5"  
LENGTH: 10-42"  
HEIGHT: 2-6"
- 2) GROUT COLOR: TO MATCH EXISTING.
- 3) PRODUCT MOCK-UPS NOT REQUIRED, BUT IT IS RECOMMENDED THAT THE MASON REVIEW INITIAL STONE WORK WITH OWNER'S REPRESENTATIVE. (STONE LAYING STYLE TO REPLICATE EXISTING).
- 4) PROVIDE COTTON ROPE WEEP THROUGH ALL STONE VENEER 2" ABOVE FINISHED GRADE ON ALL COLUMN FACES (16 TOTAL).

H:\CIVIL\02121\Drawings\GRAD\Ph2\02121RCB\_1.dwg 03/05/2004 02:12:44 PM CST



**MKEC**  
ENGINEERING  
CONSULTANTS  
411 N. WEBB ROAD  
WICHITA, KS. 67206  
316-684-9600

**REED'S COVE ADDITION**  
PROJECT NAME

**RCB DETAILS**  
SHEET TITLE

DFL DESIGN BY: NCL DRAWN BY: GJA CHECKED BY:

APRIL 14, 2004 DATE: 02121RCB\_1 DRAWING NAME: 4 / 8 SHEET / OF