
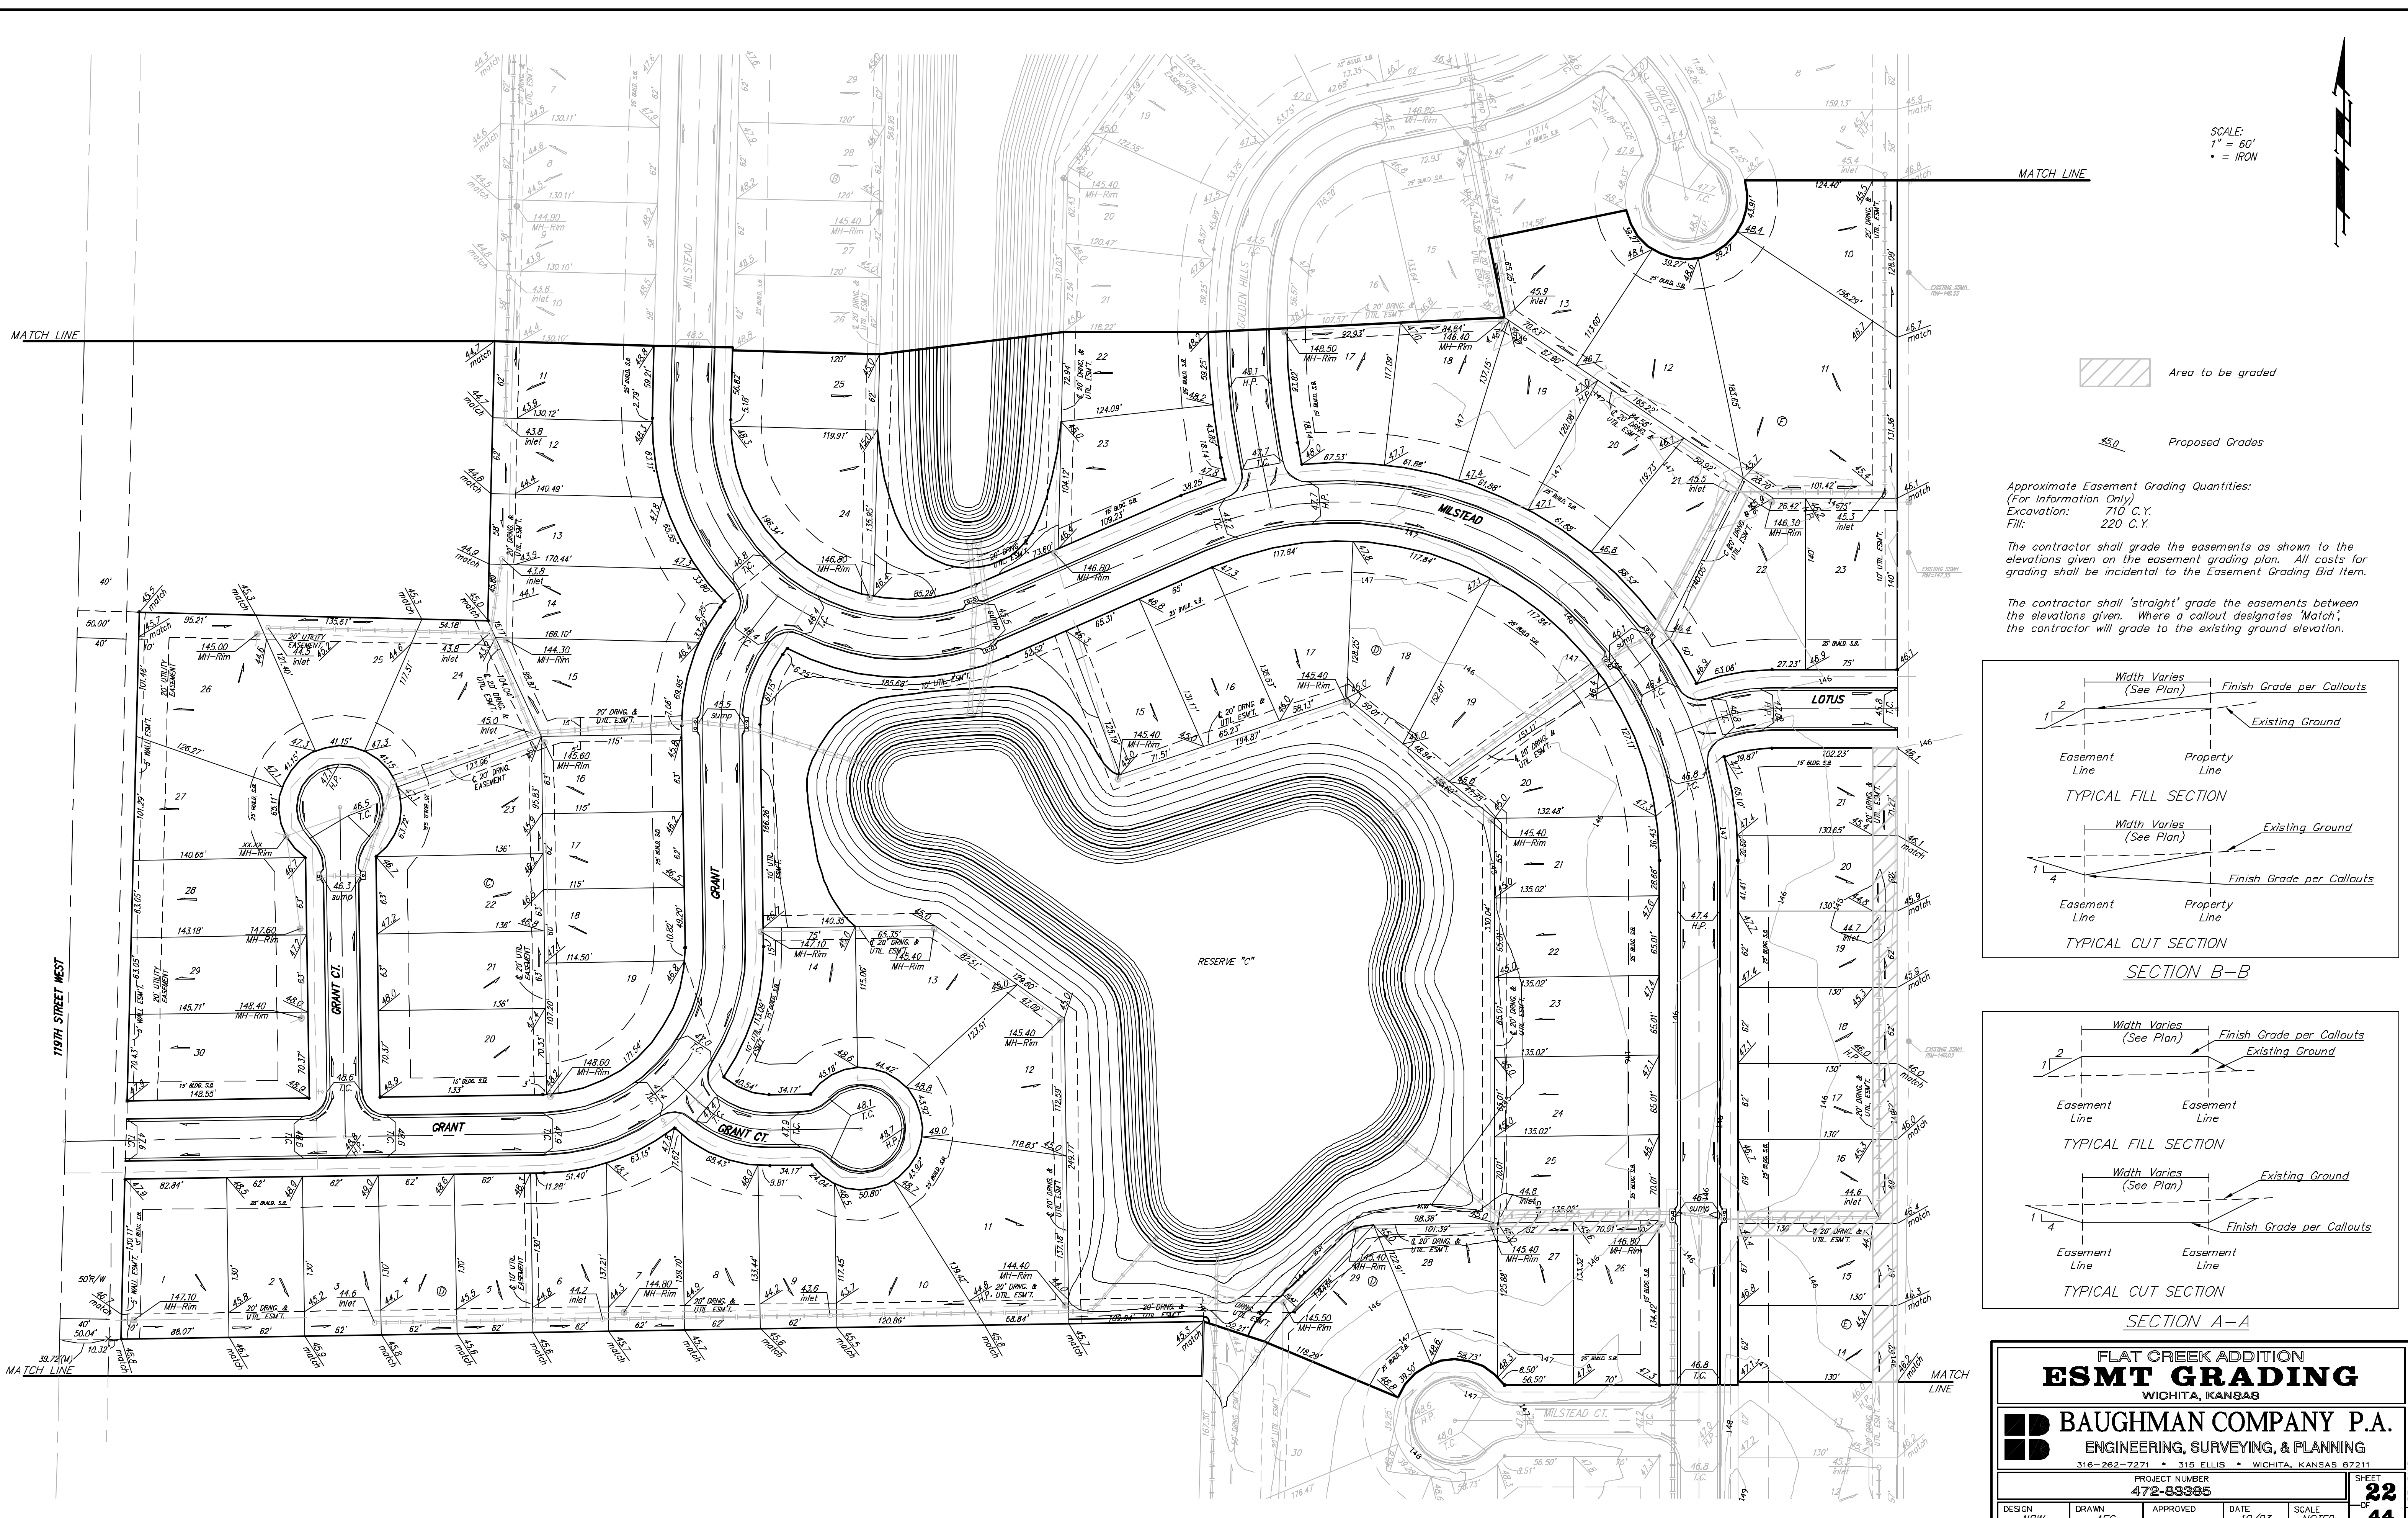


SCALE:
1" = 60'
• = IRON


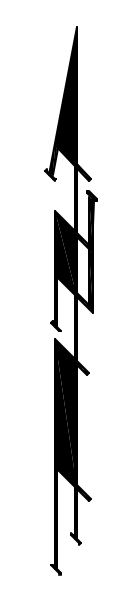


Area to be graded
45.0 Proposed Grades

Approximate Easement Grading Quantities:
(For Information Only)
Excavation: 710 C.Y.
Fill: 220 C.Y.

The contractor shall grade the easements as shown to the elevations given on the easement grading plan. All costs for grading shall be incidental to the Easement Grading Bid Item.

The contractor shall 'straight' grade the easements between the elevations given. Where a callout designates 'Match', the contractor will grade to the existing ground elevation.

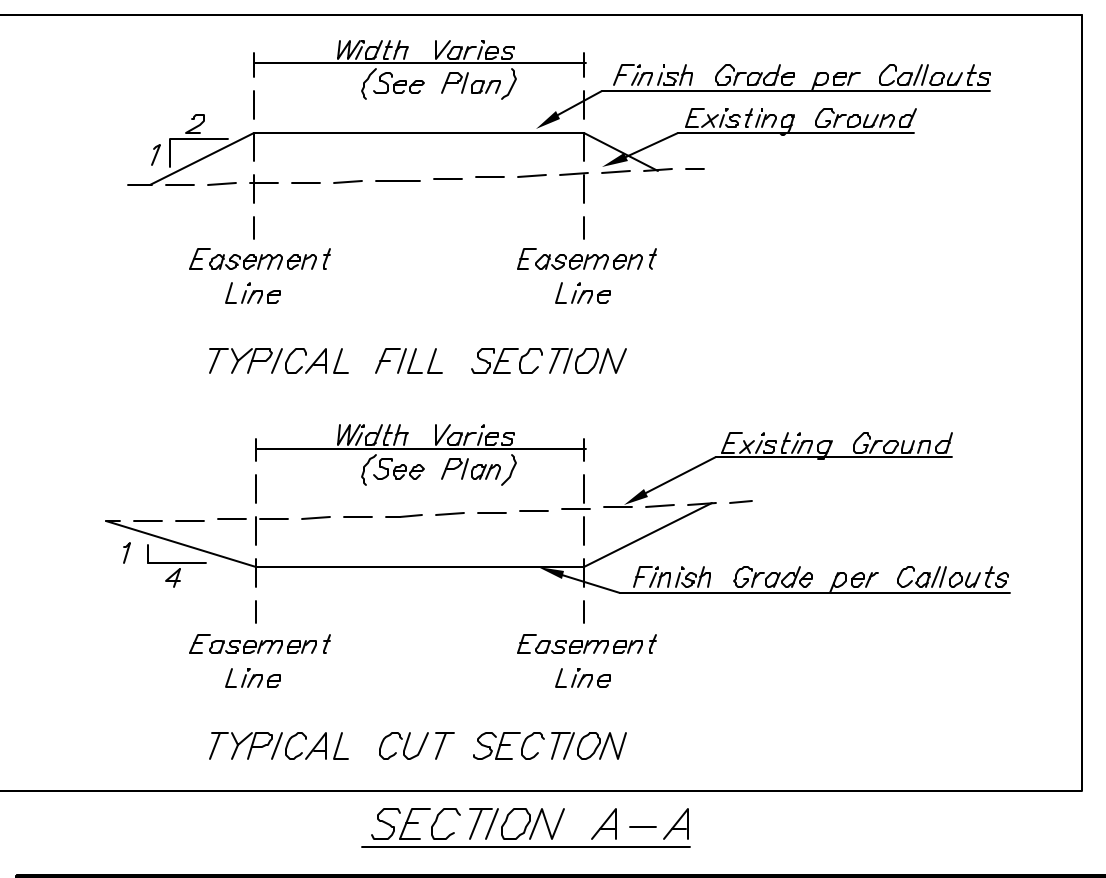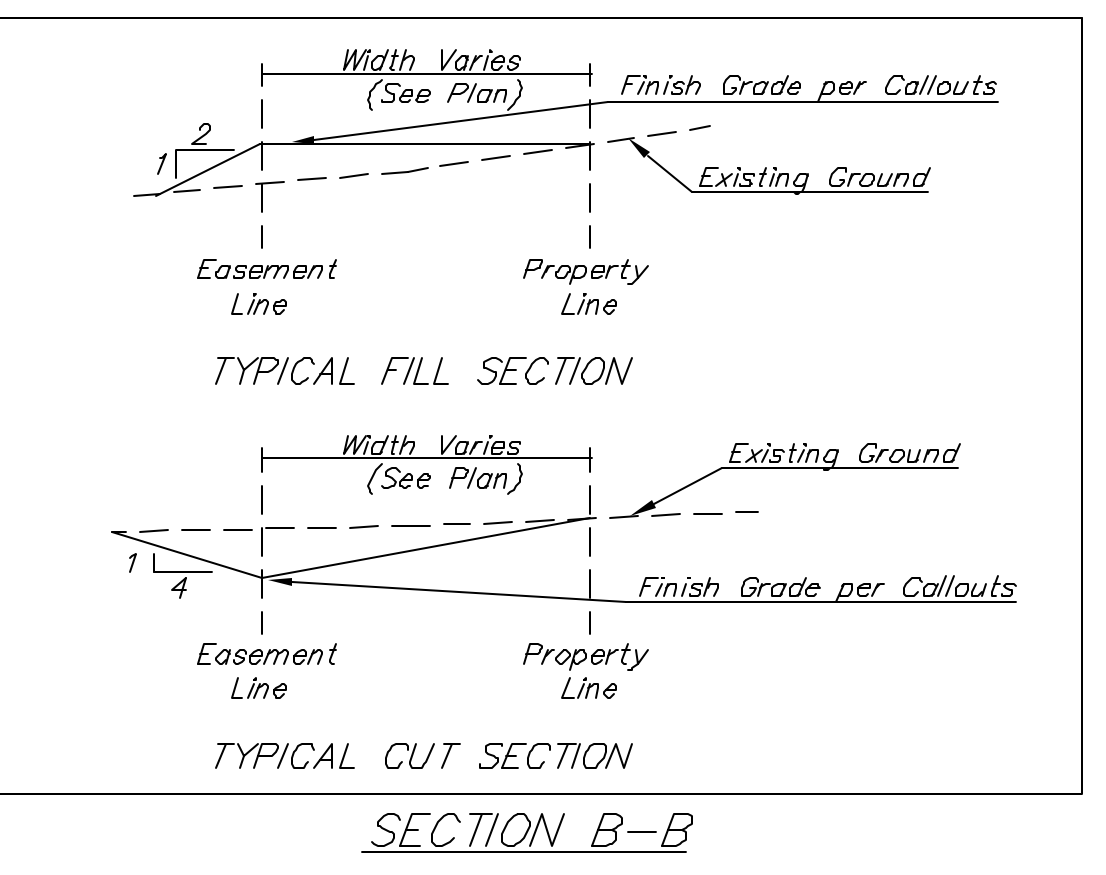

FLAT CREEK ADDITION
ESMT GRADING
WICHITA, KANSAS

BAUGHMAN COMPANY P.A.
ENGINEERING, SURVEYING, & PLANNING
316-262-7271 • 315 ELLIS • WICHITA, KANSAS 67211

PROJECT NUMBER
472-83385

| | | | | |
|---------------|--------------|----------|---------------|----------------|
| DESIGN NBW | DRAWN AEC | APPROVED | DATE 10/03 | SCALE NOTED |
|---------------|--------------|----------|---------------|----------------|

SHEET
OF
22
OF
44