


BENCHMARK:
 BM 1: STEP NAIL IN N. SIDE P.P. ON S.W.
 CORNER 21ST N. & WOWONA.
 ELEV.=197.32

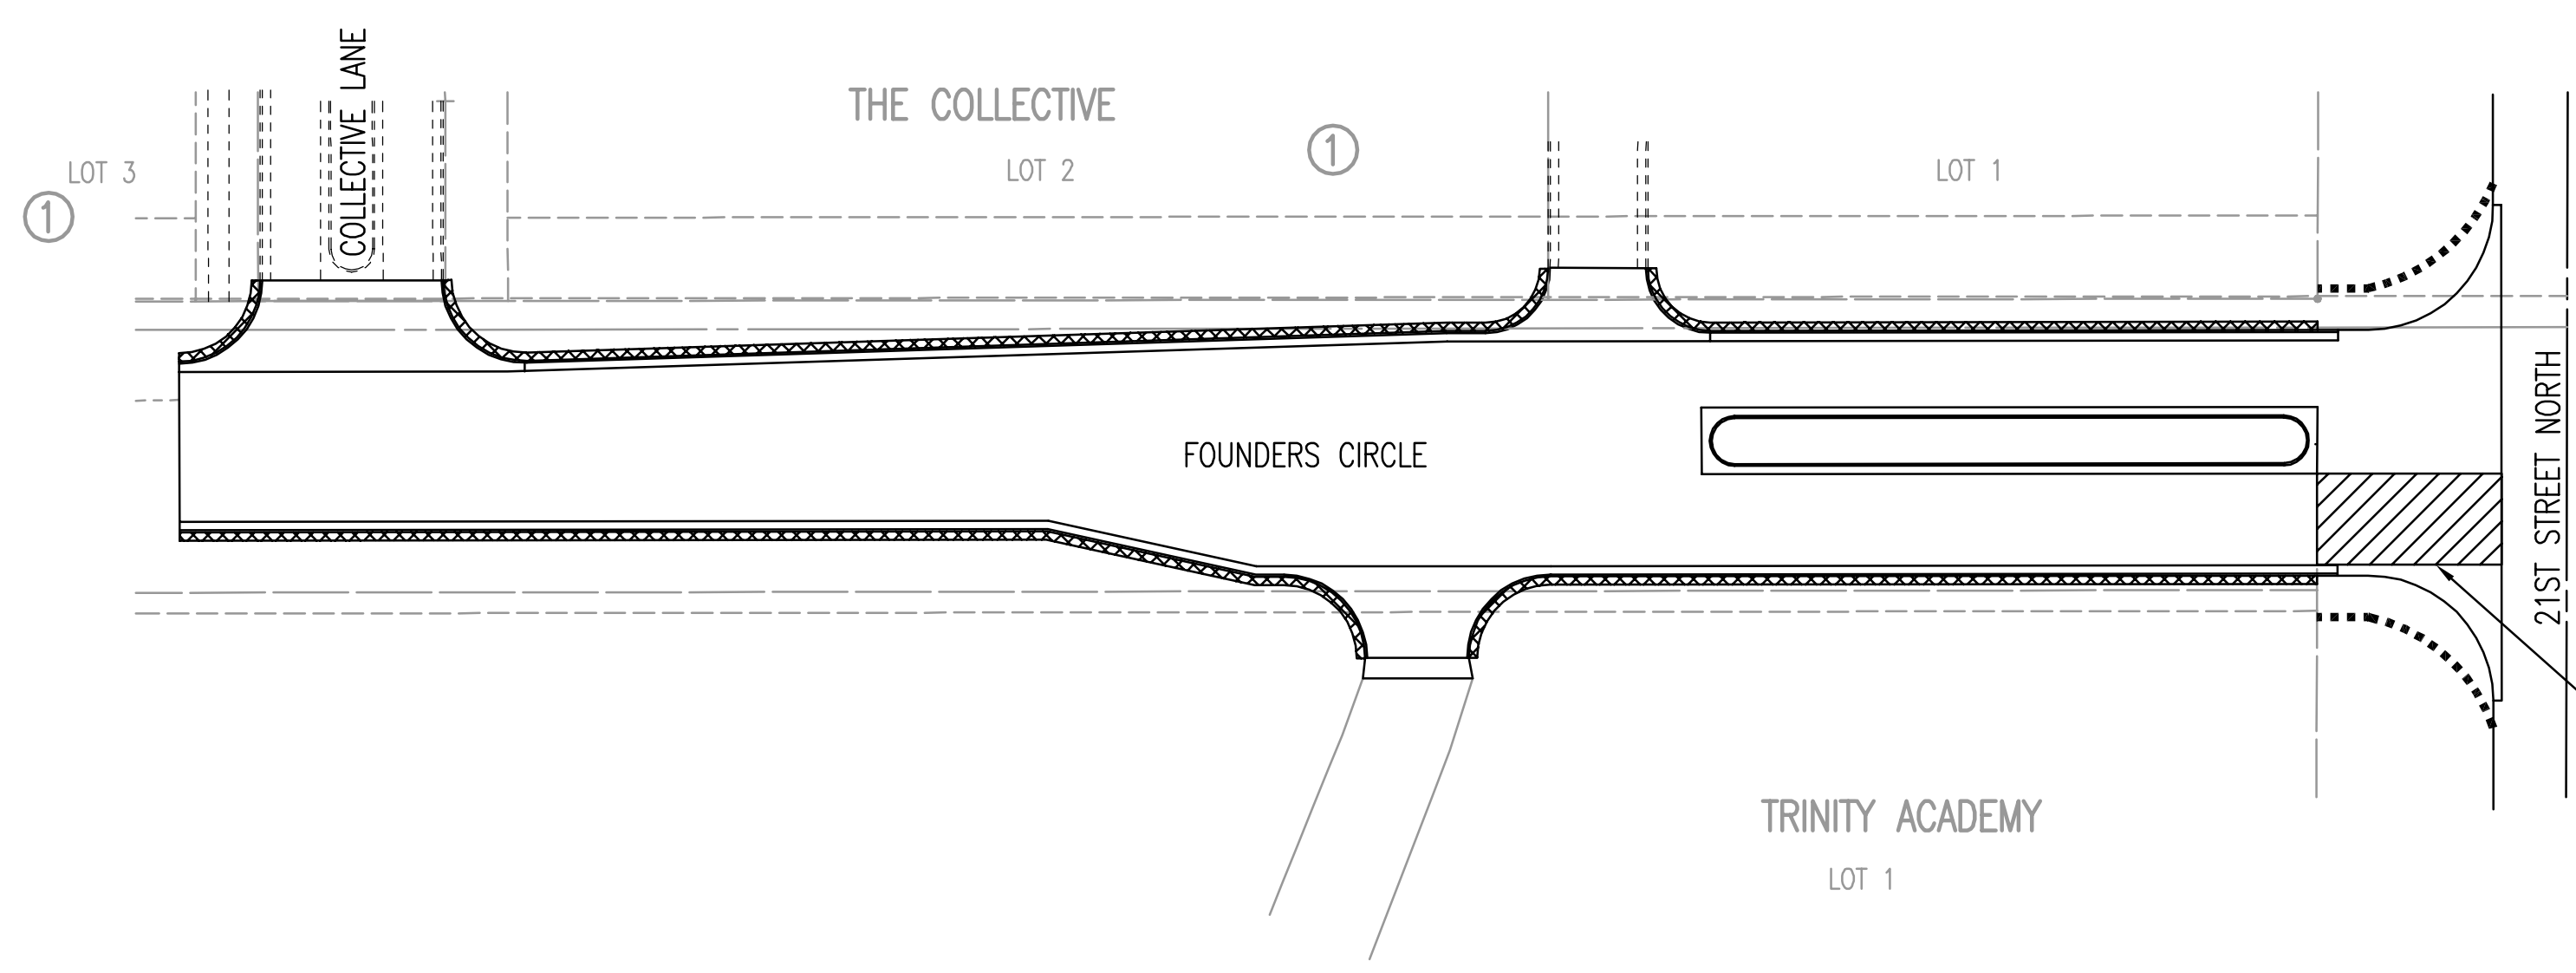

LEGEND		ESTIMATED MIN. QUANTITIES
.....	SILT FENCE	107 L.F.
▨	CONSTRUCTION ENTRANCE	1 EACH
-----	BACK OF CURB PROTECTION	982 L.F.

Location of Construction Entrance to be coordinated with Engineer and Owner so as to take into consideration other on-going construction activity.

DSNR: BER OPER: SAW SCALE: 1"=40.00
 P:\SCENTOUT\2003\03088\Street\DWG\11EROSION 03-15-2004 02:32:03 pm

No.	Revision	By	Date
CITY OF WICHITA, KANSAS JAMES L. ARMOUR, P.E. - ACTING CITY ENGINEER THE COLLECTIVE EROSION CONTROL FOUNDERS CIRCLE CITY OF WICHITA PROJECT NO. 472-83455			
Professional Engineering Consultants, P.A. 303 S. TOPEKA • WICHITA, KANSAS 67202 316-262-2691 • FAX 316-262-3003			
Designed by	BER	Job No.	35-03088-0042
Drawn by	JP, SAW	Date	DECEMBER 2003
			Sht. 11 of 17

