
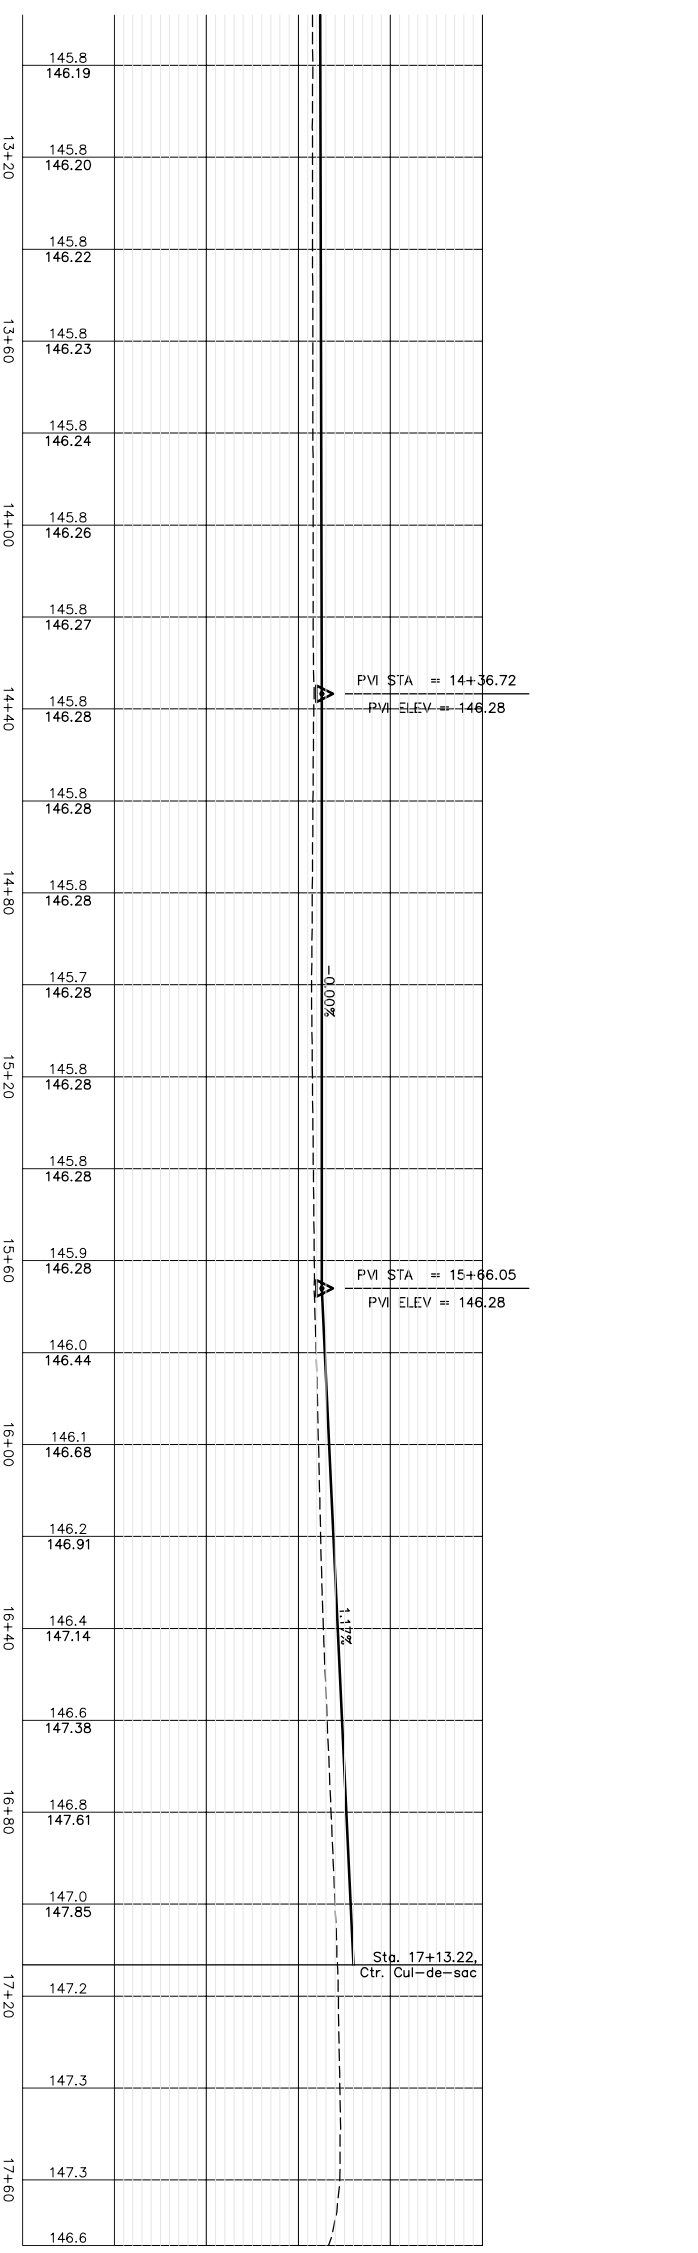


WATER SERVICE TABLE

Sta.	Desc.	LT.	RT.	Exist. Top Elev.	Prop. Top Elev.
17+39.49	WW*	17/0		147.09	?

* Not field located. Contractor shall verify elevation and location.

UTILITIES SHOWN REPRESENT THE BEST INFORMATION AVAILABLE FOR DESIGN. ADDITIONAL UTILITIES MAY BE PRESENT ON THIS PROJECT. THE CONTRACTOR SHALL BE RESPONSIBLE FOR DETERMINING THE EXACT LOCATION, DEPTH AND SIZE OF ALL UNDERGROUND UTILITIES PRIOR TO CONSTRUCTION. THE CONTRACTOR SHALL BE LIABLE FOR ANY DAMAGE CAUSED BY THE FAILURE TO DO SO.

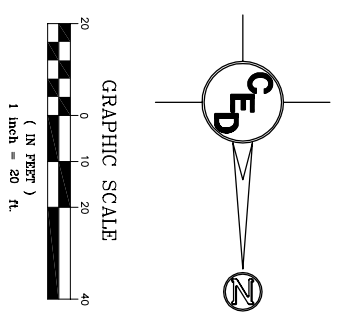

UTILITY LEGEND

■ = Caty Box	○ ^{CP} = Flag Pole
○ ^{WW} = Water Well	○ ^{SS} = SS Manhole
○ ^{SH} = Sprinkler Head	○ ^{SMS} = SMS Manhole
○ ^{WM} = Water Meter	○ = Sign
○ ^{WV} = Water Valve	○ ^{GH} = Gas Hydrant
○ ^{GM} = Gas Meter	○ ^{MP} = Misc. Post
○ ^{GV} = Gas Valve	○ ^{GA} = Gas Anchor
○ ^{TR} = Telephone Riser	○ ^{PA} = Power Pole
△ = Section Corner	○ ^{LP} = Light Pole
⊠ = Mailbox	
○ ^{DT} = Deciduous Tree or Shrub	
○ ^{CT} = Coniferous Tree	
—X—X— = Existing Fence	
— — — — = Property Line	
— — — — = Underground Telephone	
— — — — = Overhead Electric	
— — — — = Water Line	
— — — — = Sanitary Sewer	
— — — — = Gas Line	
— — — — = Cable, TV or Fiber Optic	

SURVEY DISCLAIMER:
 TOPOGRAPHIC SURVEY USED IN PREPARING PLANS WAS PROVIDED BY GARDNER SURVEYING SERVICE (GSD) FOR THE CITY OF WICHITA, KANSAS. THE ENGINEER HAS REVIEWED THE SURVEY ELEVATIONS FOR ACCURACY. CONTRACTOR SHALL VERIFY ELEVATIONS AND NOTIFY ENGINEER OF ANY DISCREPANCIES.

STREET PAVING PLAN FOR
ATHENIAN AVENUE
 WICHITA, SEDGWICK CO., KANSAS
 CED PROJ. NO.: 20020917

CERTIFIED ENGINEERING DESIGN, P.A.
 810 WEST DOUGLAS, SUITE C
 WICHITA, KANSAS 67203
 PH. (316)262-8808 FAX. (316)262-1689

DESIGNED: HOF
 DRAWN: OKW
 CHECKED: HOF

SCALE: 1"=20'
 DATE: 12/02
 SHEET: 13
 CED FILE: 53.d&e&f-Base TOTAL 74